

LAMBERTON CITY COUNCIL
REGULAR MEETING • CITY HALL
September 8, 2025 • 6:30 P.M.

1. CALL TO ORDER/ADOPT AGENDA/CEREMONIAL DUTIES

- A. Additions/Deletions to Agenda
 - 1. RCA - Police Fee Schedule
 - 2. RCA - Human Resources Disciplinary Action
 - 3. 2025-06 - Ricky & Diana Busch Building Permit Deck/Ramp

2. CONSENT AGENDA

- A. Approval of Minutes (can all be done in one motion)
 - 1. 8-11-2025 – CC Regular Meeting Minutes
 - 2. 12-4-2024 – EDA Meeting Minutes

3. GENERAL BUSINESS

- A. Bollig Engineering – Scott Kuhlman
 - 1. Grove Street
 - 2. Lead Service Line Replacement
- B. Matt Novak – Meeting Recommendations
- C. Petitions, Request, Communications
 - 1. Citizen Complaints & Concerns
 - a. Hubert Update
 - 2. Building/Zoning Permit Requests
 - a. Meadowland Farmers Coop – Fuel Tank at Lumber Yard Site
 - b. Small Cell Facility
 - 3. Request for Council Action
 - a. RCA – Stavnes Shipping Container
 - b. RCA – 2026 Preliminary Budget & Levy
 - 2025-16 Resolution Adopting the 2026 Preliminary Levy
 - c. RCA – Work Session Date
- D. Department Reports
 - 1. Library – Submitted
 - 2. Ambulance Department –
 - a. Ambulance Repair
 - b. RCA – Ambulance Members
 - 3. Fire Department –
 - 4. Police Department –
 - 5. Maintenance Department -
 - 6. Administration/EDA Department – Submitted
- E. Ordinances and Resolutions (can all be done in one motion)
- F. Financial Report & Approval of Claims
 - 1. September 2025 Financial Report **UPDATED**
 - 2. Approval of Claims
 - 3. 2025 Pool Information

4. MAYOR & COUNCIL REPORTS & COMMUNICATIONS

- A. Information for Council
 - 1. REC Rate Increases

5. NEXT MEETING DATES

- A. Regular Council Meeting October 14, 2025 at 6:30 PM

6. ADJOURNMENT

LAMBERTON CITY COUNCIL
REGULAR MEETING MINTES
August 11, 2025 • 6:30 P.M.

1. CALL TO ORDER/ADOPT AGENDA/CEREMONIAL DUTIES

- Meeting called to order at 6:30 PM August 11, 2025.
- Present: Mayor L. Sik, L. Bittner, D. Irlbeck, A. Cairns, L. Pfarr
- Staff in Attendance: V. Halter, J. Thram, K. Mittelstadt, D. Determan, T. Neperman
- Others in Attendance: Scott Kuhlman (Bollig), Edward Gilmore (USDA), Tom Anderson, Kyle Hubert, Sandy Polkow, Debra Jellema, Jadell Forman, Marc Wiedeman, Brenda Derickson

A. Additions/Deletions to Agenda

1. Add Snow Plowing Complaint
2. Cat Complaint
3. Remove Swearing in Chief Determan

Motion/Second/Pass (Irlbeck/Pfarr/unanimous 5/0) to approve the agenda as amended.

2. CONSENT AGENDA

A. Approval of Minutes (can all be done in one motion)

1. 7-14-2025 – CC Regular Meeting Minutes
2. 7-15-2025 – CC Town Hall Meeting Minutes

Motion/Second/Pass (Cairns/Bittner/ unanimous 5/0) to approve the minutes as listed.

3. GENERAL BUSINESS

- A. USDA RD –** Ed Gilmore was present to explain the USDA loans the city has applied to redo Grove Street. A WEP loan will cover the utility replacement and CF loan will cover the road portion of the project, Gilmore answered questions from the council.
- B. Bollig Engineering –** Scott Kuhlman was present to update the council on Grove Street and the Lead Service Line replacement project, and other funding applications. The city will sign an agreement with Bollig to hire them to do the Grove St. projects. Round two is underway to classify lines that are unknown on the private side. Bids were received to replace the 25 private lead service lines. The lowest bid was from T.E. Underground of Tyler, MN. For \$229,027.50.

Motion/Second/Pass (Bittner/Pfarr/unanimous 5/0) to accept the bid from T.E. Underground for replacement of 25 private lead service lines in the amount of \$229,027.50.

Motion/Second/Pass (Pfarr/Irlbeck/unanimous 5/0) to approve execute the MPFA grant once available.

- C. Brenda Derickson – Old School Site –** Derickson was present to talk about the school's request for the zoning change request. Derickson explained that the building is currently zoned R1. By having the building rezoned to commercial or downtown commercial it is more attractive for someone to come in and buy it. Council explained that they were unable to answer the questions of residents at the zoning hearing and there was no one present from the school to answer the questions so they could not vote for the change without some questions being answered. Derickson encouraged the council to be open minded to different uses for the building that may require a zoning change.

D. Petitions, Request, Communications

1. Citizen Complaints & Concerns

Complaints that were included in this packet: T Anderson Voicemail, 408 Ash St, 410 Fir Street – (2 Complaints), 5th & Fir Stop Sign, 5th Street, Tree Stumps, Garbage on Water Bill, 202 3rd Ave E, Douglas & 1st St., Grove & 4th

Tom Anderson – Tom Anderson left a voice mail on the City Hall office on July 18, 2025 at approximately 9:00 PM. The message was played in its entirety at the meeting. In the message Anderson states that he had dead squirrel in his driveway with foam around its mouth and he has it in his freezer. Anderson stated their will be hell to pay if people are poisoning animals on his property. Anderson states “you are done inflicting misery on the populous. People, not just me, are to bashful to say anything.” Anderson continues to talk about retribution from previous employees going back to Randy Tordsen. Anderson states that a city employee plowed the catholic church shut after he had been done cleaning it out. Anderson states the message had better be brought to the city council and that he would be talking to other people as well. Anderson goes on to state he is tired of this city running amuck. Anderson continues in the message to talk about the grocery store meeting that was going well until Val got up and talked about the coop thing. Anderson states that there is no other explanation other than having another big box store wanting to come in and to follow the money.

Mayor Sik explained to Anderson (present at the meeting) that Halter was doing due diligence because going into that meeting that night the last we had known was the grocery store was going to close. Halter was coming up with options. Sik stated that she was doing what she was told. Halter stated that Carlson came up to her after the meeting and thanked her for all the work and information about what rural grocery stores are going through. Discussion turned to Dollar General. The grocery store was stated to close before Dollar general came into the picture. Kyle Hubert complained about alleys. Anderson then talked about the dogs and cats being poisoned in the past. Discussion was held. Kyle Hubert then complained about animal control. Mayor Sik stated the city would have less problems if pet owners would just take care of their animals. Mayor Sik also stated that all these complaints need to stop. People need to go through the correct process, if at that time they are not getting response, they can come to the council. Halter stated that people will come to the council because they don't think anything is being done, or what they feel should be getting done is not getting done. Halter asked what does the council want to do with the houses that should be torn down, but owners will not cooperate or respond. Halter stated that these properties are someone's personal property. We may not like the way they are kept and all of our standards are different, but they are someone's personal property and it's not easy to take them down. Halter feels this is a conversation the council needs to have. Mayor Sik stated to those present making comments, that he would like them to come with solutions. Discussion was held on stop signs. Tree stumps will be done when they have time, not high priority. Kyle Hubert brought up weeds at the end of his street. Jadel Morales questioned the council on what happens if nothing gets done. Mayor Sik stated they should come back to council. Morales brought us some other person's problem of corner getting seeded. Discussion held. Morales questioned what a reasonable time frame is. Mayor Sik felt my the next council meeting. Morales stated that three other people have come to her and stated Justin does not do his job and excuses himself as a farmer and terrorizes people and they are afraid to come to council and that the council won't do anything. Morales continued about snow in her driveway and snow removal on corners. Morales then addressed Halter stating she had come in and said Justin ruined her curb lawn by using his machinery to blow snow onto the her park. Halter stated she had said it is his responsibility to move snow off the corners. Morales said no that's not what happened that Halter stated this was a neighbor to neighbor issue. Morales then asked if this was still a neighbor to neighbor issue or a city issue. Halter stated she does not recall the situation. Halter continued by saying Morales came in to ask why Justin was removing snow on your corner and told Morales that it is Justin's responsibility to clean off corners and the neighbor thing was brought up because Morales tends to turn blame on anyone friends with Brian K. her neighbor she does not get along with and the fact that Justin and Brian are friends is probably why the neighbor to neighbor thing came up. Mayor Sik stepped in and stated Morales is starting to accuse city employees of property damage and said we need to talk to our city attorney before talking to her. Mayor Sik also suggested Morales get an attorney because we are getting into legal territory and if she has an official complaint direct to our attorney.

2. Building/Zoning Permit Requests – none
3. Request for Council Action
 - a. RCA – First Security Bank Request
 - 2025-14 Resolution to Release Pledged Collateral

Motion/Second/Pass (Cairns/Bittner/unanimous 5/0) to approve resolution 2025-14 to release pledged collateral requested by First Security Bank.

- b. RCA – Handicap Sidewalk Access – Handicap access was requested at the corner of 2nd and Birch. Discussion held. Halter will give it to the county. Council tabled.
- c. RCA – Water Storage Tank Exterior Cleaning and Painting – Discussion was held. Thram stated it needs to get repainted and two bids have been received.

Motion/Second/Pass (Cairns/Irlbeck /unanimous 5/0) to approve resolution 2025-14 to release pledged collateral requested by First Security Bank.

E. Department Reports

1. Library – Report as submitted to council prior to meeting.
Motion/Second/Pass (Pfarr/Irlbeck/unanimous 4/0) to approve the Library report as submitted. (Bittner absent for vote.)
2. Ambulance Department – Director Mittelstadt was present. There were 15 calls in July. There are two people in EMT class now.
Motion/Second/Pass (Cairns/Irlbeck/unanimous 4/0) to approve accept the ambulance report as given. (Bittner absent for vote.)
3. Fire Department – Chief Neperman was present. There have been repairs on a couple of trucks. Trainings coming up and getting ready to fundraise for new equipment.
Motion/Second/Pass (Cairns/Bittner/unanimous 5/0) to approve the Fire Dept. report.
4. Police Department – Chief Determan was present and present his report. There were 35 calls for service in the last month. Council stated the varied hours are much appreciated.

Motion/Second/Pass (Cairns/Irlbeck/unanimous 5/0) to approve the Police report as given.

5. Maintenance Department – Thram was present. They have been working on the park and working on alleys. Alleys have not had gravel or rock on them in over 14 years. Hopes to work on street patching next. Lions Club installed turf in the bottom of the gaga ball pit.

Motion/Second/Pass (Pfarr/Bittner/unanimous 5/0) to approve the Maintenance report as given

6. Administration/EDA Department – Submitted report. Halter asked council for guidance as what her focus should be ordinances, complaints, housing, child care, getting new business to town. Halter stated she is more than frustrated by the number of complaints and the constant feeling of inadequacy and the constant negativity of residents. Halter stated she would love to have a community that is more supportive of their neighbors, she would like to see more involvement in trying to get positive things done. Mayor Sik stated to keep doing what she's doing. Discussion was held.

Motion/Second/Pass (Cairns/Bittner/unanimous 5/0) to approve the Admin/EDA report as given.

F. Ordinances and Resolutions (can all be done in one motion)

1. 2025-15 – Resolution Accepting Donations

G. Financial Report & Approval of Claims

1. August 2025 Financial Report
2. Approval of Claims
3. July Pool Information – was not included in the council packet by mistake.

Motion/Second/Pass (Irlbeck/Cairns/unanimous 5/0) to approve resolutions 2025-015, the August 2025 Financial Report and Approval of Claims.

4. MAYOR & COUNCIL REPORTS & COMMUNICATIONS

A. Information for Council

1. Tax Forfeiture Sale – The first sale for the Wetenkamp property will be September 17th. If not sold the second sale will be October 20th and the final sale would be December/January if the property does not sell with the first two sales.
2. Redwood County Child Care Initiative – Halter explained that the Redwood County is working on child care solutions that can be used in the communities. According to the latest numbers the RRC school district is short 81 child care spots. The Redwood County Child Care initiative has surveys out to collect information from parents, providers, and employers. Everyone is encouraged to take the survey. Then in October there will be a county wide town hall meeting with the results that the group will use to work towards solutions. Halter put out a separate survey and she received responses which is giving some direction. Halter met with a facility person from the nursing home. There is possibility that they could house childcare in empty rooms of their facility.
3. Amy Klobuchar's Office called to say our funding request made the next hurdle, now we wait for the senate to pass the budget (September/October timeline).

5. NEXT MEETING DATES

- A. Regular Council Meeting September 8, 2025 at 6:30 PM

6. ADJOURNMENT

Motion/Second/Pass (Cairns/Bittner/unanimous 5/0) to adjourn the meeting. Meeting adjourned at 9:10 PM.

Respectfully Submitted,

Valerie Halter
Clerk

Lydeil Sik

LAMBERTON EDA
REGULAR MEETING MINUTES • CITY HALL
December 4, 2024 • 5:15 PM

1. CALL TO ORDER/ADOPT AGENDA

- Meeting called to order at 5:15 PM on June 26, 2024
- Present: R. Arkell, P. Mattison, C. Stavnes, L. Bittner
- Staff Present: V. Halter

A. Deletions to Agenda

Motion/Second/Pass (Stavnes/Mattison/unanimous 4/0) to approve the agenda presented.

2. CONSENT AGENDA (if multiple, can all be done in one motion)

A. Approval of Minutes of the:

- October 30, 2024

Motion/Second/Pass (Bittner/Mattison/unanimous 4/0) to approve the minutes.

B. Treasurer's Report

- November 2024

Motion/Second/Pass (Mattison/Bittner/unanimous 4/0) to approve the treasurer's report.

3. OLD BUSINESS – Updates

- A. Day Care – Halter is waiting to hear on the grant funding.
- B. Assisted Living – No Update
- C. Old School Campus – Halter explained there is a group looking at taking over the old school site. The group met with the building committee of RRC. Discussion was held.
- D. Southside Addition Lots – No Update
- E. Housing / Twin Home Development – Halter attended an open house in Tracy for the UCAP homes they have built. Discussion was held.
- F. Business Inquiries - No Update

4. NEW BUSINESS

- A. CD Coming Due – Discussion held.

Motion/Second/Pass (Bittner/Mattison/unanimous 4/0) to leave the CD with First Security Bank and reinvest in a 7 month CD.

5. EDA BOARD REPORTS & COMMUNICATIONS

Board terms were discussed. Will look into it further with the by-laws.

6. NEXT MEETING –

- A. Wednesday, February 26, 2025 at 5:15

7. ADJOURNMENT

Motion/Second/Pass (Mattison/Bittner/unanimous 4/0) to adjourn the meeting at 5:57 PM.

Respectfully Submitted,

Valerie Halter
Clerk

Lydell Sik
Mayor

Meeting Agenda

Meeting Date: September 8, 2025

Meeting Subject: Lamberton City Council Meeting

I. Pursuit of Leveraged Funding

- A. USDA-RD: Grove Street Project; everything else
- B. MN direct legislative appropriation – already gearing up for next session
- C. MN DEED Small Cities Development Program full application – submitted 4/14/2025
- D. MN Public Facilities Authority (MPFA) Intended Use Plan (IUP) – LSLR Phase 1, Grove Street, Watermain Phase 2, LSLR Phase 2
- E. CDSR (earmarks) – \$2M on the FY26 Senate Interior and Environment Appropriations Subcommittee bill, for infrastructure improvements; if awarded, grant would come through EPA, requires a 20% match; this still has a ways to go legislatively

II. Grove Street

- A. **Motion to execute Owner-Engineer Agreement for Grove street Project** (see attached agreement; USDA RD has reviewed and concurred)
- B. Assessment process in progress.
 - 1. ~~Resolution ordering Feasibility Report~~, acceptance of Feasibility Report, Improvement Hearing and ordering Preparation of Plans, Preparation of Assessment Roll and Assessment Hearing

III. Lead Service Lines

- A. Round 2 of MDH Inventory Technical Assistance grant program
 - 1. Classifying unknowns, annual inventory update; Work to be complete prior to October 31, 2025
- B. Service line replacements – Phase 1 (2025 construction)
 - 1. All the paperwork and agreements are in place with MPFA for the project funding
 - 2. ~~Notice of Award~~, Execute contract, Preconstruction meeting, Notice to Proceed, Construction, Substantial Completion, Final Completion/closeout
- C. Subsequent Phases (2, 3, 4 identified so far, to pair with watermain replacements)

This document has important legal consequences; consultation with an attorney is encouraged with respect to its use or modification. This document should be adapted to the particular circumstances of the contemplated Project and the controlling Laws and Regulations.

EJCDC® E-500, Agreement between Owner and Engineer for Professional Services, is published in two parts: (1) this part, the E-500 Agreement form, and (2) the Exhibits to Agreement between Engineer and Subconsultant for Professional Services. This first part contains a Guidelines for Use section that pertains to both the Agreement form and the Exhibits.

AGREEMENT BETWEEN OWNER AND ENGINEER FOR PROFESSIONAL SERVICES

Prepared by



Copyright© 2020

National Society of Professional Engineers
1420 King Street, Alexandria, VA 22314-2794
(703) 684-2882
www.nspe.org

American Council of Engineering Companies
1015 15th Street N.W., Washington, DC 20005
(202) 347-7474
www.acec.org

American Society of Civil Engineers
1801 Alexander Bell Drive, Reston, VA 20191-4400
(800) 548-2723
www.asce.org

The copyright for this EJCDC document is owned jointly by the three sponsoring organizations listed above. The National Society of Professional Engineers is the Copyright Administrator for the EJCDC documents; please direct all inquiries regarding EJCDC copyrights to NSPE.

The use of this document is governed by the terms of the License Agreement for the 2020 EJCDC® Engineering Series Documents.

NOTE: EJCDC publications may be purchased at www.ejcdc.org, or from any of the sponsoring organizations above.

AGREEMENT BETWEEN OWNER AND ENGINEER FOR PROFESSIONAL SERVICES

TABLE OF CONTENTS

	Page
Article 1— Services Of Engineer	1
1.01 Scope	1
Article 2— Owner’s Responsibilities	1
2.01 Project Information	1
2.02 Owner’s Instructions Regarding Bidding/Proposal and Front-End Construction Contract Documents	2
2.03 Owner-Furnished Services	3
2.04 Owner’s General Responsibilities	4
2.05 Payment	5
Article 3— Schedule For Rendering Services	6
3.01 Commencement	6
3.02 Time for Completion	6
Article 4— Invoices And Payments	6
4.01 Invoices	6
4.02 Payments	6
Article 5— Opinions Of Cost	7
5.01 Opinions of Probable Construction Cost	7
5.02 Opinions of Total Project Costs	7
Article 6— General Considerations	7
6.01 Standards of Performance	7
6.02 Ownership and Use of Documents	9
6.03 Electronic Transmittals	10
6.04 Insurance	11
6.05 Suspension and Termination	12
6.06 Successors, Assigns, and Beneficiaries	14
6.07 Dispute Resolution	14
6.08 Controlling Law; Venue	15
6.09 Environmental Condition of Site	15
6.10 Indemnification and Mutual Waiver	16
6.11 Records Retention	17
6.12 Miscellaneous Provisions	17
Article 7— Definitions	18
7.01 Defined Terms	18
Article 8— Exhibits And Special Provisions	23
8.01 Exhibits to Agreement	23
8.02 Total Agreement	23
8.03 Designated Representatives	23
8.04 Engineer's Certifications	23
8.05 Conflict of Interest	24

AGREEMENT BETWEEN OWNER AND ENGINEER FOR PROFESSIONAL SERVICES

This is an Agreement between **City of Lamberton** (Owner) and **Bollig Inc** (Engineer). Owner's Project, of which Engineer's services under this Agreement are a part, is generally identified as **City of Lamberton 2025 Grove St. Improvements** (Project). Other terms used in this Agreement are defined in Article 7. Engineer's services under this Agreement are generally identified as **City of Lamberton 2025 Grove St. Improvements**.

Owner and Engineer further agree as follows:

ARTICLE 1—SERVICES OF ENGINEER

1.01 Scope

- A. Engineer shall provide, or cause to be provided, the services set forth herein and in Exhibit A.
- B. All phases of service will include Management of Engineering Services as shown in Exhibit A.

ARTICLE 2—OWNER'S RESPONSIBILITIES

2.01 Project Information

- A. To the extent Owner has not already provided the following, or has new, additional, or revised information from that previously provided, Owner shall provide Engineer with information and data needed by Engineer in the performance of Basic and Additional Services, including Owner's:
 - 1. design objectives and constraints;
 - 2. space, capacity, and performance requirements;
 - 3. flexibility and expandability needs;
 - 4. design and construction standards;
 - 5. budgetary limitations; and
 - 6. any other available information pertinent to the Project including reports and data relative to previous designs, construction, or investigation at or adjacent to the Site.
- B. Following Engineer's assessment of initially-available Project information and data and upon Engineer's request, Owner shall obtain, furnish, or otherwise make available (if necessary through retention of specialists or consultants) such additional Project-related information and data as is reasonably required to enable Engineer to complete its Basic and Additional Services; or, with consent of Engineer, Owner may authorize the Engineer to obtain or provide all or part of such additional information as Additional Services. Such additional information or data may include the following:
 - 1. Property descriptions.
 - 2. Zoning, deed, and other land use restrictions.
 - 3. Surveys, topographic mapping, and utility documentation.
 - 4. Property, boundary, easement, right-of-way, and other special surveys or data, including establishing relevant reference points.

5. Explorations and tests of subsurface conditions at or adjacent to the Site; geotechnical reports and investigations; drawings of physical conditions relating to existing surface or subsurface structures at the Site; hydrographic surveys, laboratory tests and inspections of samples, materials, and equipment; appropriate professional interpretation of such information or data.
 6. Environmental assessments, audits, investigations, and impact statements, and other relevant environmental, historical, or cultural studies relevant to the Project, the Site, and adjacent areas.
 7. Data or consultations as required for the Project but not otherwise identified in this Agreement.
- C. Owner shall examine all alternative solutions, studies, reports, sketches, Drawings, Specifications, proposals, and other documents presented by Engineer (including obtaining advice of an attorney, risk manager, insurance counselor, financial/municipal advisor, and other advisors or consultants as Owner deems appropriate with respect to such examination) and render in writing timely decisions pertaining thereto.
 - D. Owner shall furnish to Engineer data as to Owner's anticipated costs for services to be provided to Owner by others (including, but not limited to, accounting, bond and financial, independent cost estimating, insurance counseling, and legal advice) so that Engineer may assist Owner in collating the various cost categories that comprise Total Project Costs.
 - E. Owner shall advise Engineer if any invention, design, process, product, or device that Owner has requested, required, or recommended for inclusion in the Drawings or Specifications will be subject to payment (whether by Owner or Contractor) of any license fee or royalty to others, as required by patent rights or copyrights.
 - F. Owner shall inform Engineer as to whether Engineer's assistance is requested with respect to Owner's evaluation of the possible use of Project Strategies, Technologies, and Techniques, as defined in Exhibit A.
 - G. Owner shall inform Engineer as to whether Engineer's assistance is requested in identifying opportunities for enhancing the sustainability of the Project.
- 2.02 Owner's Instructions Regarding Bidding/Proposal and Front-End Construction Contract Documents
- A. Owner shall give instructions to Engineer regarding Owner's procurement of construction services (including instructions regarding advertisements for bids, instructions to bidders, and requests for proposals, as applicable) and Owner's construction contract practices and requirements, and furnish to Engineer (or give specific directions requesting Engineer to use copies already in Engineer's possession) the following:
 1. Owner's standard contract forms, general conditions (if other than the current edition of EJCDC® C-700, Standard General Conditions of the Construction Contract), supplementary conditions, text, and related documents and content for Engineer to include in the draft Bidding/Proposal Documents, and in draft Front-End Construction Contract Documents;
 2. insurance and bonding requirements;

3. protocols for electronic transmittals during bidding and construction;
 4. Owner's safety and security programs applicable to Contractor and other Constructors;
 5. diversity and other social responsibility requirements;
 6. bidding and contract requirements of funding, financing, or regulatory entities;
 7. other specific conditions applicable to the procurement of construction or contract documents;
 8. any other information necessary for Engineer to assist Owner in preparing its Bidding/Proposal Documents and Front-End Construction Contract Documents.
- B. Owner shall have responsibility for the final content of (1) such Bidding/Proposal Documents, and (2) such Front-End Construction Contract Documents, other than content furnished by Engineer concerning the design (as set forth in the Drawings, Specifications, or otherwise) or other engineering or technical matters.
1. Owner shall seek the advice of Owner's legal counsel, risk managers, and insurance advisors with respect to the drafting and content of such documents.
- C. If there will be an advertisement soliciting bids for construction, Owner shall place and pay for such advertisement.

2.03 Owner-Furnished Services

- A. Recognizing and acknowledging that Engineer's services and expertise do not include the following services, Owner shall obtain, as required for the Project:
1. Accounting, bond and financial advisory services (including, if applicable, "municipal advisor" services as described in Section 975 of the Dodd-Frank Wall Street Reform and Consumer Protection Act (2010) and the municipal advisor registration rules issued by the Securities and Exchange Commission), independent cost estimating, and insurance counseling services.
 2. Legal services, including attorney review of proposed Construction Contract Documents, legal services required by Owner, legal services needed as a result of issues raised by Contractor, and Project-related legal services reasonably requested by Engineer.
 3. Auditing services, including those needed by Owner to ascertain how or for what purpose Contractor has used money paid to it.
- B. Owner shall provide the services of an independent testing laboratory to perform all inspections, tests, and approvals of samples, materials, and equipment required by the Construction Contract Documents (other than those required to be furnished or arranged by Contractor), or to evaluate the performance of materials, equipment, and facilities of Owner, prior to their incorporation into the Work with appropriate professional interpretation thereof. Owner shall provide Engineer with the findings and reports generated by testing laboratories, including findings and reports obtained from or through Contractor.
- C. Owner shall acquire or arrange for acquisition of the Site(s) and any temporary or permanent rights of access, easements, or property rights needed for the Project.

- D. With respect to the portions or phases of the Project designed or specified by Engineer, Owner shall provide, obtain, or arrange for:
 - 1. all required reviews, approvals, consents, and permits from governmental authorities having jurisdiction, and
 - 2. such reviews, approvals, and consents from others as may be necessary for completion of each portion or phase of the Project.
- E. Owner may delegate to Contractor or others the responsibilities set forth in Paragraphs 2.03.C and D.

2.04 Owner's General Responsibilities

- A. Owner shall inform Engineer of the policies, procedures, and requirements of Owner that are applicable to Engineer's performance of services under this Agreement.
- B. Owner shall provide Engineer with Owner's budget for the Project, including type and source of funding to be used, and will promptly inform Engineer if the budget or funding sources change.
- C. Owner shall inform Engineer in writing of any safety or security programs that are applicable to the personnel of Engineer, its Subconsultants, and Engineer's Subcontractors, as they visit the Site or otherwise perform services under this Agreement.
- D. Owner shall arrange for safe access to and make all provisions for Engineer to enter upon public and private property as required for Engineer to perform services under this Agreement.
- E. Owner shall provide necessary direction and make decisions, including prompt review of Engineer's submittals, and carry out its other responsibilities in a timely manner so as not to delay Engineer's performance of its services.
- F. Owner shall be responsible for all requirements and instructions that it furnishes to Engineer pursuant to this Agreement, and for the accuracy and completeness of all programs, reports, data, and other information furnished by Owner to Engineer pursuant to this Agreement. Engineer may use and rely upon such requirements, programs, instructions, reports, data, and information in performing or furnishing services under this Agreement, subject to any express limitations or reservations applicable to the furnished items.
- G. Owner shall give prompt written notice to Engineer whenever Owner observes or otherwise becomes aware of:
 - 1. any development that affects the scope or time of performance of Engineer's services;
 - 2. the presence at the Site of any Constituent of Concern; or
 - 3. any relevant, material defect or nonconformance in: (a) Engineer's services, (b) the Work, (c) the performance of any Constructor, or (d) Owner's performance of its responsibilities under this Agreement.
- H. Owner shall advise Engineer of the identity and scope of services of any independent consultants employed by Owner to perform or furnish services in regard to the Project, including, but not limited to, cost estimating, project peer review, value engineering, and constructability review.

- I. If Owner designates a construction manager, site representative, or any individual or entity other than, or in addition to, Engineer to represent Owner at the Site, Owner shall define and set forth as an exhibit to this Agreement the duties, responsibilities, and limitations of authority of such other party and the relation thereof to the duties, responsibilities, and authority of Engineer.
- J. Owner shall:
 1. Attend and participate in the pre-bid conference, bid opening, pre-construction conferences, construction progress and other job-related meetings, and Site visits to determine Substantial Completion and readiness of the completed Work for final payment.
 2. Primarily communicate with Engineer's Subcontractors and Subconsultants through the Engineer.
 - a. Promptly inform Engineer of the substance of any communications between Owner and Engineer's Subcontractors or Subconsultants.
 - b. Refrain from directing the services of Engineer's Subcontractors or Subconsultants.
 3. Authorize Engineer to provide Additional Services as set forth in Article 2 of Exhibit A of the Agreement, as required.
 4. Perform or provide the following:
 - a. **Not Applicable.**
- K. **Owners are responsible for compliance with Domestic Preference Requirements and will be responsible for the following:**
 1. **Sign agreements for engineering services, construction contracts, and all other appropriate and necessary documents which include Domestic Preference language.**
 2. **Sign change orders (i.e., C-941 of EJCDC) and partial payment estimates (i.e., C-620 of EJCDC) and thereby acknowledge responsibility for compliance with Domestic Preference requirements.**
 3. **Where the Owner directly procures products, Owner will obtain Manufacturers' Certifications and provide copies to Engineer and Contractor.**

2.05 Payment

- A. Owner shall pay Engineer as set forth in Article 4 and Exhibit J.
- B. Engineer's compensation is summarized as follows; if there is a conflict between the following summary and the contents of Exhibit J, then Exhibit J will prevail.

Description of Service		Amount	Basis of Compensation
1.	Basic Services (Article 1 of Exhibit A)	\$218,000	Lump Sum
2.	Resident Project Representative Services	\$58,000	Std Hourly Rates
3.	Additional Services (Article 2 of Exhibit A)	\$7,000	Std Hourly Rates
4.	Additional Services (Funding Administration)	\$25,000	Std Hourly Rates

Based on a two-month continuous construction period.

1. Compensation items and totals based in whole or in part on Hourly Rates, Direct Labor, or Percentage of Construction Cost are estimates only.
2. Lump sum amounts incorporate Engineer's labor, overhead, profit, and Engineer's Subcontractor and Subconsultants' charges.
3. **Engineer's compensation for each delineated service summarized above will not be exceeded without the concurrence of the Agency.**

ARTICLE 3—SCHEDULE FOR RENDERING SERVICES

3.01 Commencement

- A. Engineer is authorized to begin rendering services as of the Effective Date.

3.02 Time for Completion

- A. Engineer shall complete its obligations within a reasonable time. Specific periods of time for rendering services, or specific dates by which services are to be completed, are provided in Exhibit B, and are hereby agreed to be reasonable.
- B. If, through no fault of Engineer, such periods of time or dates are changed, or the orderly and continuous progress of Engineer's services is impaired, or Engineer's services are delayed or suspended, then the time for completion of Engineer's services, and the rates and amounts of Engineer's compensation, will be adjusted equitably.
- C. If Owner authorizes changes in the scope, extent, or character of the Project or Engineer's services, then the time for completion of Engineer's services, and the rates and amounts of Engineer's compensation, will be adjusted equitably.
- D. If Engineer fails, for reasons within control of Engineer, to complete the performance required in this Agreement within the time set forth, as duly adjusted, then Owner shall be entitled, as its sole remedy, to the recovery of direct damages to the extent, if any, resulting from such failure by Engineer.

ARTICLE 4—INVOICES AND PAYMENTS

4.01 Invoices

- A. Preparation and Submittal of Invoices: Engineer shall prepare invoices in accordance with its standard invoicing practices, the progress reporting and special invoicing requirements (if any) in Exhibit A Paragraph 1.01.A, and the terms of Exhibit J. **Invoices will include a breakdown of services provided.** Engineer shall submit its invoices to Owner on a monthly basis. Invoices are due and payable within 30 days of receipt.

4.02 Payments

- A. Application to Interest and Principal: Payment will be credited first to any interest owed to Engineer and then to principal.
- B. Disputed Invoices: If Owner disputes an invoice, either as to amount or entitlement, then Owner shall promptly advise Engineer in writing of the specific basis for doing so; may

withhold only that portion so disputed; and must pay the undisputed portion, subject to the terms of Paragraph 4.01. After a disputed item has been resolved, Engineer shall include the agreed-upon amount on a new invoice.

- C. Failure to Pay: If Owner fails to make any undisputed payment due Engineer within 30 days after receipt of Engineer's invoice, then:
 - 1. amounts due Engineer will be increased at the rate of 1.0% per month (or the maximum rate of interest permitted by law, if less) from said thirtieth day, and
 - 2. Engineer may, after giving 7 days' written notice to Owner, suspend services under this Agreement until Owner has paid in full amounts due. Owner waives any and all claims against Engineer for any such suspension.
- D. Sales or Use Taxes: If after the Effective Date any governmental entity takes an action that imposes additional sales or use taxes on Engineer's services or compensation under this Agreement, then Engineer may invoice such additional sales or use taxes for reimbursement by Owner. Owner shall reimburse Engineer for the cost of such invoiced additional sales or use taxes; such reimbursement will be in addition to the compensation to which Engineer is entitled under the terms of Exhibit J.

ARTICLE 5—OPINIONS OF COST

5.01 Opinions of Probable Construction Cost

- A. Engineer's opinions of probable Construction Cost (if any) are to be made on the basis of Engineer's experience, qualifications, and general familiarity with the construction industry. However, because Engineer has no control over the cost of labor, materials, equipment, or services furnished by others, or over contractors' methods of determining prices, or over competitive bidding or market conditions, Engineer cannot and does not guarantee that proposals, bids, or actual Construction Cost will not vary from opinions of probable Construction Cost prepared by Engineer. If Owner requires greater assurance as to probable Construction Cost, then Owner agrees to obtain an independent cost estimate. **Opinions of probable Construction Cost and any revisions thereof must reflect compliance with Domestic Preference requirements.**

5.02 Opinions of Total Project Costs

- A. The services, if any, of Engineer with respect to Total Project Costs will be limited to assisting the Owner in tabulating the various categories that comprise Total Project Costs. Engineer assumes no responsibility for the accuracy of any opinions of Total Project Costs. **Opinions of Total Project Costs and any revisions thereof must reflect compliance with Domestic Preference requirements.**

ARTICLE 6—GENERAL CONSIDERATIONS

6.01 Standards of Performance

- A. Standard of Care: The standard of care for all professional engineering and related services performed or furnished by Engineer under this Agreement will be the care and skill ordinarily used by members of the subject profession practicing under similar circumstances at the same time and in the same locality. Engineer makes no warranties, express or implied, under

this Agreement or otherwise, in connection with any services performed or furnished by Engineer.

- B. Technical Accuracy: Owner shall not be responsible for discovering deficiencies in the technical accuracy of Engineer's services. Engineer shall correct deficiencies in technical accuracy without additional compensation, unless such corrective action is directly attributable to deficiencies in Owner-furnished information.
- C. Engineer's Subcontractors and Subconsultants: Engineer may retain such Engineer's Subcontractors and Subconsultants as Engineer deems necessary to assist in the performance or furnishing of the services, subject to reasonable, timely, and substantive objections by Owner.
- D. Reliance on Others: Subject to the standard of care set forth in Paragraph 6.01.A, Engineer may use or rely upon design elements and information ordinarily or customarily furnished by others, including, but not limited to, specialty contractors, manufacturers, suppliers, and the publishers of technical standards.
- E. Compliance with Laws and Regulations, and Policies and Procedures
 - 1. Engineer and Owner shall comply with applicable Laws and Regulations.
 - 2. Engineer shall comply with the policies, procedures, and instructions of Owner that are applicable to Engineer's performance of services under this Agreement and that Owner provides to Engineer in writing, subject to the standard of care set forth in Paragraph 6.01.A, and to the extent compliance is not inconsistent with professional practice requirements.
 - 3. This Agreement is based on Laws and Regulations and Owner-provided written policies and procedures as of the Effective Date. The following may be the basis for modifications to Owner's responsibilities or to Engineer's scope of services, times of performance, or compensation:
 - a. changes after the Effective Date to Laws and Regulations,
 - b. the receipt by Engineer after the Effective Date of Owner-provided written policies and procedures, and
 - c. changes after the Effective Date to Owner-provided written policies or procedures.
- F. General Conditions of Construction Contract: The general conditions for any Construction Contract Documents prepared hereunder are to be the current edition of EJCDC® C-700, Standard General Conditions of the Construction Contract, prepared by the Engineers Joint Contract Documents Committee, unless expressly indicated otherwise.
- G. Copies of Drawings and Specifications: If Engineer is required to prepare or furnish Drawings or Specifications under this Agreement, Engineer shall deliver to Owner at least one complete electronic copy of such Drawings and Specifications, signed and sealed according to applicable Laws and Regulations, and one complete printed copy, duly signed and sealed.
- H. Engineer shall not be required to sign any document, no matter by whom requested, that would result in Engineer having to certify, guarantee, or warrant conditions whose existence Engineer cannot ascertain within the authorized scope of Engineer's services. Owner agrees

not to make resolution of any dispute with Engineer or payment of any amount due to Engineer in any way contingent upon Engineer signing any such document.

- I. Engineer shall not at any time supervise, direct, control, or have authority over any Constructor's work, nor will Engineer have authority over or be responsible for the means, methods, techniques, sequences, or procedures of construction selected or used by any Constructor, or the safety precautions and programs incident thereto, for security or safety at the Site, nor for any failure of a Constructor to comply with Laws and Regulations applicable to that Constructor's furnishing and performing of its work. Engineer shall not be responsible for the acts or omissions of any Constructor.
- J. Engineer neither guarantees the performance of any Constructor nor assumes responsibility for any Constructor's failure to furnish and perform the Work in accordance with the Construction Contract Documents.
- K. Engineer shall not be responsible for any decision made regarding the Construction Contract Documents, or any application, interpretation, clarification, or modification of the Construction Contract Documents, other than those made by Engineer.
- L. Engineer is not required to provide and does not have any responsibility for surety bonding or insurance-related advice, recommendations, counseling, or research, or enforcement of construction insurance or surety bonding requirements.
- M. Engineer's services do not include providing legal advice or representation.
- N. Engineer's services do not include (1) serving as a "municipal advisor" for purposes of the registration requirements of Section 975 of the Dodd-Frank Wall Street Reform and Consumer Protection Act (2010) or the municipal advisor registration rules issued by the Securities and Exchange Commission, or (2) advising Owner, or any municipal entity or other person or entity, regarding municipal financial products or the issuance of municipal securities, including advice with respect to the structure, timing, terms, or other similar matters concerning such products or issuances.
- O. While at the Site, Engineer, its Subconsultants, and Engineer's Subcontractors, and their employees and representatives will comply with the applicable requirements of Contractor's and Owner's safety programs of which Engineer has been informed in writing.

6.02 Ownership and Use of Documents

- A. All Documents are instruments of service, and Engineer owns the Documents, including all associated copyrights and the right of reuse at the discretion of the Engineer. Engineer shall continue to own the Documents and all associated rights whether or not the Project is completed.
 - 1. Owner may make and retain copies of Documents for information and reference in connection with the use of the Documents on the Project.
 - 2. Engineer grants Owner a limited license to use the Documents on the Project, extensions of the Project, and for related uses of the Owner, subject to receipt by Engineer of full payment due and owing for all services relating to preparation of the Documents, and subject to the following limitations:

- a. Owner acknowledges that such Documents are not intended or represented to be suitable for use on the Project unless completed by Engineer, or for use or reuse by Owner or others on extensions of the Project, on any other project, or for any other use or purpose, without written verification or adaptation by Engineer;
 - b. any such use or reuse, or any modification of the Documents, without written verification, completion, or adaptation by Engineer, as appropriate for the specific purpose intended, will be at Owner's sole risk and without liability or legal exposure to Engineer or to its officers, directors, members, partners, agents, employees, and Subconsultants;
 - c. Owner shall indemnify and hold harmless Engineer and its officers, directors, members, partners, agents, employees, and Subconsultants from all claims, damages, losses, and expenses, including attorneys' fees, arising out of or resulting from any use, reuse, or modification of the Documents without written verification, completion, or adaptation by Engineer; and
 - d. such limited license to Owner shall not create any rights in third parties.
- B. If Engineer at Owner's request verifies the suitability of the Documents, completes them, or adapts them for extensions of the Project or for any other purpose, then Owner shall compensate Engineer at rates or in an amount to be agreed upon by Owner and Engineer.
- C. Engineer shall inform Owner if Engineer is aware of any invention, design, process, product, or device specified in the Drawings, Specifications, or other Documents that is subject to payment (whether by Owner or Contractor) of any license fee or royalty to others, as required by patent rights or copyrights. If Engineer's good-faith inclusion in the Drawings, Specifications, or other Documents of new, innovative, or non-standard technologies, for the benefit of Owner and the Project, results in third-party claims of infringement or violation of intellectual property rights, then Owner and Engineer shall share equally the costs of defending against, settling, or paying such claims.
- D. Engineer will obtain Owner's consent, which will not be unreasonably withheld, prior to releasing any publicity, including news and press releases, promotional publications, award and prize competition submittals, and other advertising regarding the subject matter of this Agreement. Nothing herein will limit the Engineer's right to include information in statements of qualifications and proposals to others accurately describing its participation and participation of employees in the Project.

6.03 Electronic Transmittals

- A. To the fullest extent practical, Owner and Engineer agree to transmit, and accept, Project-related correspondence, Documents, text, data, drawings, information, and graphics, in electronic media or digital format, either directly, or through access to a secure Project website, in accordance with Exhibit F, Electronic Documents Protocol (EDP).
 - 1. Compliance with the EDP by Engineer shall be considered a Basic Service and no direct or separate compensation will be paid to Engineer for such compliance, unless provisions for separate compensation are expressly set forth in the EDP.
 - 2. Engineer's costs directly attributable to changes in Engineer's Electronic Documents obligations, after the effective date of this Agreement, necessitated by revisions to

Exhibit F, delayed adoption of Exhibit F, or implementation of other Electronic Documents protocols, will be compensated as Additional Services.

- B. If this Agreement does not include Exhibit F or otherwise does not establish or include protocols for transmittal of Electronic Documents by Electronic Means, then Owner and Engineer may operate without specific protocols or may jointly develop such protocols at a later date.
- C. Except as stated otherwise in Exhibit F (if included in this Agreement), when transmitting Electronic Documents by Electronic Means, the transmitting party makes no representations as to long term compatibility, usability, or readability of the Electronic Documents resulting from the recipient's use of software application packages, operating systems, or computer hardware differing from those used in the drafting or transmittal of the Electronic Documents, or from those established in applicable protocols.
- D. This Agreement (including the EDP) is not intended to create obligations for Owner or Engineer with respect to transmittals to or from third parties, except as expressly stated in the EDP.

6.04 Insurance

- A. Engineer shall procure and maintain insurance as set forth in Exhibit G.
- B. Additional Insureds: The Engineer's commercial general liability, automobile liability, and umbrella or excess liability policies, must:
 - 1. include and list as additional insureds Owner, and any individuals or entities identified as additional insureds in Exhibit G;
 - 2. include coverage for the respective officers, directors, members, partners, and employees of all such additional insureds;
 - 3. afford primary coverage to these additional insureds for all claims covered thereby (including as applicable those arising from both ongoing and completed operations); and
 - 4. not seek contribution from insurance maintained by the additional insured.
- C. Owner shall procure and maintain insurance as set forth in Exhibit G.
- D. Owner shall require Contractor to purchase and maintain policies of insurance covering workers' compensation, general liability, motor vehicle damage and injuries, and other insurance necessary to protect Owner's and Engineer's interests in the Project. Owner shall require Contractor to cause Engineer, its Subconsultants, and Engineer's Subcontractors to be listed as additional insureds with respect to such liability insurance purchased and maintained by Contractor for the Project. Owner shall give Engineer access to any certificates of insurance and copies of endorsements and policies obtained by Owner from Contractor.
- E. Owner and Engineer shall each deliver to the other certificates of insurance evidencing the coverages indicated in Exhibit G. Such certificates must be furnished prior to commencement of Engineer's services and at renewals thereafter during the life of the Agreement.
 - 1. Upon request by Owner or any other insured, Engineer shall also furnish other evidence of such required insurance, including but not limited to copies of policies and

endorsements, documentation of applicable self-insured retentions (if allowed) and deductibles, full disclosure of all relevant exclusions, and evidence of insurance required to be purchased and maintained by Subconsultants and Engineer's Subcontractors. In any documentation furnished under this provision, Engineer may redact (a) any confidential premium or pricing information and (b) any wording specific to projects or jurisdictions other than those applicable to this Agreement.

- F. All construction contracts entered into by Owner with respect to the Project must require builder's risk or similar property insurance.
- G. All policies of property insurance relating to the Project, including but not limited to any builder's risk or similar policy, must allow for waiver of subrogation rights and contain provisions to the effect that in the event of payment of any loss or damage the insurers will have no rights of recovery against any insured thereunder or against Engineer, its Subconsultants, or Engineer's Subcontractors. Owner and Engineer waive all rights against each other, Contractor, Engineer's Subcontractors and Subconsultants, and the respective officers, directors, members, partners, employees, agents, consultants, and subcontractors of each and any of them, for all losses and damages caused by, arising out of, or resulting from any of the perils or causes of loss covered by any such builder's risk or similar policy and any other property insurance relating to the Project. Owner and Engineer shall take appropriate measures in other Project-related contracts to secure waivers of rights consistent with those set forth in this paragraph.
- H. All policies of insurance must contain a provision or endorsement that the coverage afforded will not be canceled, and that renewal will not be refused, until at least 10 days' prior written notice has been given to the primary insured. Upon receipt of such notice, the primary insured must promptly forward a copy of the notice to the other party to this Agreement and replace the coverage being cancelled or reduced to conform to the requirements of this Agreement.
- I. At any time, Owner may request that Engineer, or Engineer's Subcontractors or Subconsultants, at Owner's sole expense, provide additional insurance coverage, increased limits, or revised deductibles that are more protective than those specified in Exhibit G. If so requested by Owner, and if commercially available, Engineer shall obtain and shall require Engineer's Subcontractors or Subconsultants to obtain such additional insurance coverage, different limits, or revised deductibles for such periods of time as requested by Owner, and Exhibit G will be supplemented to incorporate these requirements.

6.05 Suspension and Termination

A. Suspension

- 1. By Owner: Owner may suspend Engineer's services for up to 90 days upon 7 days' written notice to Engineer.
- 2. By Engineer: Engineer may, after giving 7 days' written notice to Owner, suspend services under this Agreement:
 - a. if Owner has failed to pay Engineer for invoiced services and expenses, as set forth in Paragraphs 4.02.B and 4.02.C;

- b. in response to the presence of Constituents of Concern at the Site, as set forth in Paragraph 6.09.D; or
- c. if persistent circumstances beyond the control of Engineer have prevented it from performing its obligations under this Agreement.

B. Termination for Cause

1. Either party may terminate the Agreement for cause upon 30 days' written notice in the event of substantial failure by the other party to perform in accordance with the terms of the Agreement, through no fault of the terminating party.
 - a. Notwithstanding the foregoing, this Agreement will not terminate under Paragraph 6.05.B.1 if the party receiving such notice begins, within 7 days of receipt of such notice, to correct its substantial failure to perform and proceeds diligently to cure such failure within no more than 30 days of receipt thereof; provided, however, that if and to the extent such substantial failure cannot be reasonably cured within such 30-day period, and if such party has diligently attempted to cure the same and thereafter continues diligently to cure the same, then the cure period provided for herein will extend up to, but in no case more than, 60 days after the date of receipt of the notice.
2. In addition to its termination rights in Paragraph 6.05.B.1, Engineer may terminate this Agreement for cause upon 7 days' written notice:
 - a. if Owner demands that Engineer furnish or perform services contrary to Engineer's responsibilities as a licensed professional;
 - b. if Engineer's services for the Project are delayed or suspended for more than 90 days for reasons beyond Engineer's control; or
 - c. as the result of the presence at or adjacent to the Site of undisclosed Constituents of Concern, as set forth in Paragraph 6.09.E.
3. Engineer will have no liability to Owner on account of any termination by Engineer for cause.

- C. Termination for Convenience: Owner may terminate this Agreement for convenience, effective upon Engineer's receipt of notice from Owner.
- D. Extension of Effective Date of Termination: If Owner terminates the Agreement for cause or convenience, Owner may set the effective date of termination at a time up to 30 days later than otherwise provided to allow Engineer to demobilize personnel and equipment from the Site, to complete tasks whose value would otherwise be lost, to prepare notes as to the status of completed and uncompleted tasks, and to assemble Project materials in orderly files. Engineer shall be entitled to compensation for such tasks.
- E. Payments Upon Termination: In the event of any termination under Paragraph 6.05, Engineer will be entitled to invoice Owner and to receive full payment for all services performed or furnished in accordance with this Agreement and all reimbursable expenses incurred through the effective date of termination. Upon making such payment, Owner will have the limited right to the use of Documents, at Owner's sole risk, subject to the provisions of Paragraph 6.02.A.

1. If Owner has terminated the Agreement for cause and disputes Engineer's entitlement to compensation for services and reimbursement of expenses, then Engineer's entitlement to payment and Owner's rights to the use of the Documents will be resolved in accordance with the dispute resolution provisions of this Agreement or as otherwise agreed in writing.
2. If Owner has terminated the Agreement for convenience, or if Engineer has terminated the Agreement for cause, then Engineer will be entitled, in addition to the payments identified above, to invoice Owner and receive payment of a reasonable amount for services and expenses directly attributable to termination, both before and after the effective date of termination, such as reassignment of personnel, costs of terminating contracts with Engineer's Subcontractors or Subconsultants, and other related close-out costs, using methods and rates for Additional Services as set forth in Exhibit J.

6.06 Successors, Assigns, and Beneficiaries

- A. Owner and Engineer are hereby bound and the successors, executors, administrators, and legal representatives of Owner and Engineer (and to the extent permitted by Paragraph 6.06.B the assigns of Owner and Engineer) are hereby bound to the other party to this Agreement and to the successors, executors, administrators and legal representatives (and said assigns) of such other party, in respect of all covenants, agreements, and obligations of this Agreement.
- B. Neither Owner nor Engineer may assign, sublet, or transfer any rights under or interest (including, but without limitation, claims arising out of this Agreement or money that is due or may become due) in this Agreement without the written consent of the other party, except to the extent that any assignment, subletting, or transfer is mandated by law. Unless specifically stated to the contrary in any written consent to an assignment, no assignment will release or discharge the assignor from any duty or responsibility under this Agreement.
- C. Unless expressly provided otherwise in this Agreement:
 1. All duties and responsibilities undertaken pursuant to this Agreement will be for the sole and exclusive benefit of Owner and Engineer and not for the benefit of any other party.
 2. Nothing in this Agreement will be construed to create, impose, or give rise to any duty owed by Owner or Engineer to any Constructor, other third-party individual or entity, or to any surety for or employee of any of them.
 3. Owner agrees that the substance of the provisions of this Paragraph 6.06.C will appear in the Construction Contract Documents.

6.07 Dispute Resolution

- A. Unless otherwise required by Exhibit H, Owner and Engineer shall resolve all disputes in the following manner:
 1. Owner and Engineer agree to negotiate all disputes between them in good faith for a period of 30 days from the date of notice, prior to invoking mediation.
 2. Owner and Engineer agree that they shall first submit any and all unsettled claims, counterclaims, disputes, and other matters in question between them arising out of or relating to this Agreement or the breach thereof ("Disputes") to mediation. Owner and

Engineer agree to participate in the mediation process in good faith. The process will be conducted on a confidential basis, and must be completed within 120 days.

3. If the parties fail to resolve a Dispute through negotiations under Paragraph 6.07.A.1 or mediation under Paragraph 6.07.A.2, then:
 - a. either or both may invoke the applicable dispute resolution procedures of Exhibit H for final resolution of Disputes.
 - b. If Exhibit H is not included, or if no final dispute resolution method is specified in Exhibit H, then the parties may exercise their rights at law.

6.08 Controlling Law; Venue

- A. This Agreement is to be governed by the Laws and Regulations of the state in which the Project is located.
- B. Venue for any exercise of rights at law will be the state court having jurisdiction at the location of the Project; or at the choice of either party, and if federal jurisdictional requirements can be met, in federal court in the district in which the Project is located.

6.09 Environmental Condition of Site

- A. Owner represents to Engineer that, as of the Effective Date, to the best of Owner's knowledge, no Constituents of Concern, other than those disclosed in writing to Engineer, exist at or adjacent to the Site.
- B. Undisclosed Constituents of Concern: For purposes of this Paragraph 6.09, the presence at or adjacent to the Site of Constituents of Concern that were not disclosed to Engineer pursuant to Paragraph 6.09.A, in such quantities or circumstances that such Constituents of Concern may present a danger to persons or property exposed to them, will be referred to as "undisclosed" Constituents of Concern.
 1. The presence at the Site of materials that are necessary for the execution of the Work, or that are to be incorporated in the Work, and that are controlled and contained pursuant to industry practices, Laws and Regulations, and the requirements of this Agreement or the Construction Contract, are not undisclosed Constituents of Concern.
 2. Constituents of Concern that are to be located, identified, studied, removed, or remediated as part of the services under this Agreement are not undisclosed Constituents of Concern.
 3. Constituents of Concern that are to be located, identified, studied, removed, or remediated as part of the services under another professional services contract for Owner, or as part of the work under a construction or remediation contract, are not undisclosed Constituents of Concern if Engineer has been informed of the general scope of such contract.
- C. If Engineer encounters or learns of an undisclosed Constituent of Concern at the Site, then Engineer shall notify (1) Owner and (2) appropriate authorities having jurisdiction if Engineer reasonably concludes that doing so is required by applicable Laws or Regulations.
- D. It is acknowledged by both parties that Engineer's scope of services does not include any services related to undisclosed Constituents of Concern. If Engineer or any other party

encounters, uncovers, or reveals an undisclosed Constituent of Concern, or if encountered, uncovered, or revealed Constituents of Concern are present in substantially greater quantities or substantially different locations than disclosed or anticipated, or if investigative or remedial action, or other professional services, are necessary or required by applicable Laws and Regulations with respect to such Constituents of Concern, then Engineer may, at its option and without liability for direct, consequential, or any other damages, suspend performance of services on the portion of the Project adversely affected thereby until such portion of the Project is no longer so affected; and Owner shall promptly determine whether to retain a qualified expert to evaluate such condition or take any necessary corrective action.

- E. If the presence at the Site of undisclosed Constituents of Concern, or of Constituents of Concern in substantially greater quantities or in substantially different locations than disclosed or anticipated, adversely affects the performance of Engineer's services under this Agreement, then:
 - 1. if the adverse effects do not preclude Engineer from completing its Project services in general accordance with this Agreement on unaffected or marginally affected portions of the Project, Engineer may accept an equitable adjustment in its compensation or in the time of completion, or both; and the Agreement will be amended to reflect changes necessitated by the presence of such Constituents of Concern; or
 - 2. if the adverse effects are of such materiality to the overall performance of Engineer that it cannot complete its services without significant changes to the scope of services, time of completion, and compensation, then Engineer may terminate this Agreement for cause on 7 days' written notice.
- F. Owner acknowledges that Engineer is performing professional services for Owner and that Engineer is not and will not be required to become an "owner," "arranger," "operator," "generator," or "transporter" of hazardous substances, as defined in the Comprehensive Environmental Response, Compensation, and Liability Act (CERCLA), as amended, which are or may be encountered at or near the Site in connection with Engineer's activities under this Agreement.

6.10 Indemnification and Mutual Waiver

- A. Indemnification by Engineer: To the fullest extent permitted by Laws and Regulations, Engineer shall indemnify and hold harmless Owner, and Owner's officers, directors, members, partners, agents, and employees, from losses, damages, and judgments (including reasonable consultants' and attorneys' fees and expenses) arising from third-party claims or actions relating to the Project, provided that any such claim, action, loss, damages, or judgment is attributable to bodily injury, sickness, disease, or death, or to injury to or destruction of tangible property (other than the Work itself), including the loss of use resulting therefrom, but only to the extent caused by any negligent act or omission of Engineer or Engineer's officers, directors, members, partners, agents, employees, Subconsultants, or Engineer's Subcontractors. This indemnification provision is subject to and limited by the provisions, if any, agreed to by Owner and Engineer in Exhibit I, "Limitations of Liability."
- B. Environmental Indemnification: To the fullest extent permitted by Laws and Regulations, Owner shall indemnify and hold harmless Engineer, its Subconsultants, Engineer's

Subcontractors, and their officers, directors, members, partners, agents, employees, and subconsultants from all claims, costs, losses, damages, actions, and judgments (including reasonable consultants' and attorney's fees and expenses) caused by, arising out of, relating to, or resulting from a Constituent of Concern at, on, or under the Site, provided that:

1. any such claim, cost, loss, damages, action, or judgment is attributable to bodily injury, sickness, disease, or death, or to injury to or destruction of tangible property (other than the Work itself), including the loss of use resulting therefrom, and
 2. nothing in this paragraph obligates Owner to indemnify any individual or entity from and against the consequences of that individual's or entity's own negligence or willful misconduct.
- C. No Defense Obligation: The indemnification commitments in this Agreement do not include a defense obligation by the indemnitor unless such obligation is expressly stated.
- D. Percentage Share of Negligence: To the fullest extent permitted by Laws and Regulations, a party's total liability to the other party and anyone claiming by, through, or under the other party for any cost, loss, or damages caused in part by the negligence of the party and in part by the negligence of the other party or any other negligent entity or individual, will not exceed the percentage share that the party's negligence bears to the total negligence of Owner, Engineer, and all other negligent entities and individuals.
- E. Mutual Waiver: To the fullest extent permitted by Laws and Regulations, Owner and Engineer waive against each other, and the other's officers, directors, members, partners, agents, employees, subconsultants, and insurers, any and all claims for or entitlement to special, incidental, indirect, or consequential damages arising out of, resulting from, or in any way related to this Agreement or the Project, from any cause or causes. Such excluded damages include but are not limited to loss of profits or revenue; loss of use or opportunity; loss of good will; cost of substitute facilities, goods, or services; and cost of capital.

6.11 Records Retention

- A. Engineer shall maintain on file in legible form, for a period of five years following completion or termination of its services, or such other period as required by Laws and Regulations, all Documents, records (including cost records), and design calculations related to Engineer's services or pertinent to Engineer's performance under this Agreement. Upon Owner's request, Engineer shall provide a copy of any such item to Owner at cost.

6.12 Miscellaneous Provisions

- A. Notices: Any notice required under this Agreement will be in writing, and delivered: in person (by commercial courier or otherwise); by registered or certified mail; or by e-mail to the recipient, with the words "Formal Notice" or similar in the e-mail's subject line. All such notices are effective upon the date of receipt.
- B. Survival: Subject to applicable Laws and Regulations, all express representations, waivers, indemnifications, and limitations of liability included in this Agreement will survive its completion or termination for any reason.
- C. Severability: Any provision or part of the Agreement held to be void or unenforceable under any Laws or Regulations will be deemed stricken, and all remaining provisions will continue to be valid and binding upon Owner and Engineer.

- D. No Waiver: A party's non-enforcement of any provision will not constitute a waiver of that provision, nor will it affect the enforceability of that provision or of the remainder of this Agreement.
- E. Accrual of Claims: To the fullest extent permitted by Laws and Regulations, all causes of action arising under this Agreement will be deemed to have accrued, and all statutory periods of limitation will commence, no later than the date of Substantial Completion; or, if Engineer's services do not include Construction Phase services, or the Project is not completed, then no later than the date of Owner's last payment to Engineer.

ARTICLE 7—DEFINITIONS

7.01 Defined Terms

- A. Wherever used in this Agreement (including the exhibits hereto) terms (including the singular and plural forms) printed with initial capital letters have the meanings indicated in the text above, in the exhibits, or in the following definitions:
 - 1. Addenda—Written or graphic instruments issued prior to the opening of bids which clarify, correct, or change the bidding requirements or the proposed Construction Contract Documents.
 - 2. Additional Services—The services to be performed for or furnished to Owner by Engineer in accordance with Article 2 of Exhibit A of this Agreement.
 - 3. Agreement—This written contract for professional services between Owner and Engineer, including all exhibits identified in Paragraph 8.01 and any duly executed amendments.
 - 4. Application for Payment—The form acceptable to Engineer which is to be used by Contractor during the course of the Work in requesting progress or final payments and which is to be accompanied by such supporting documentation as is required by the Construction Contract.
 - 5. Basic Services—The services to be performed for or furnished to Owner by Engineer in accordance with Article 1 of Exhibit A of this Agreement.
 - 6. Bidding/Proposal Documents—Documents related to the selection of the Contractor, including advertisements or invitations to bid; requests for proposals; instructions to bidders or proposers, including any attachments such as lists of available Site-related documents; bid forms; bids; proposal forms; proposals; bidding requirements; and qualifications documents.
 - 7. Change Order—A document which is signed by Contractor and Owner and authorizes an addition, deletion, or revision in the Work or an adjustment in the Construction Contract Price or the Construction Contract Times, or other revision to the Construction Contract, issued on or after the effective date of the Construction Contract.
 - 8. Change Proposal—A written request by Contractor, duly submitted in compliance with the procedural requirements set forth in the Construction Contract, seeking an adjustment in Construction Contract Price or Construction Contract Times, or both; contesting an initial decision by Engineer concerning the requirements of the

Construction Contract Documents or the acceptability of Work under the Construction Contract Documents; challenging a set-off against payments due; or seeking other relief with respect to the terms of the Construction Contract.

9. Constituents of Concern—Asbestos, petroleum, radioactive materials, polychlorinated biphenyls (PCBs), lead-based paint (as defined by the HUD/EPA standard), hazardous waste, and any substance, product, waste, or other material of any nature whatsoever that is or becomes listed, regulated, or addressed pursuant to Laws and Regulations regulating, relating to, or imposing liability or standards of conduct concerning, any hazardous, toxic, or dangerous waste, substance, or material.
10. Construction Contract—The entire and integrated written contract between Owner and Contractor concerning the Work.
11. Construction Contract Documents—Those items designated as “Contract Documents” in the Construction Contract, and which together comprise the Construction Contract. See also definition of “Front-End Construction Contract Documents” below.
12. Construction Contract Price—The money that Owner has agreed to pay Contractor for completion of the Work in accordance with the Construction Contract Documents.
13. Construction Contract Times—The number of days or the dates by which Contractor must: (a) achieve milestones, if any, in the Construction Contract; (b) achieve Substantial Completion; and (c) complete the Work.
14. Construction Cost—The cost to Owner of the construction of those portions of the entire Project designed or specified by or for Engineer under this Agreement, including construction labor, services, materials, equipment, insurance, and bonding costs, and allowances for contingencies. Construction Cost does not include costs of services of Engineer or other design professionals and consultants; cost of land or rights-of-way, or compensation for damages to property; Owner’s costs for legal, accounting, insurance counseling, or auditing services; interest or financing charges incurred in connection with the Project; or the cost of other services to be provided by others to Owner. Construction Cost is one of the items comprising Total Project Costs.
15. Constructor—Any person or entity (not including the Engineer, its employees, agents, representatives, or Subconsultants, or Engineer’s Subcontractors), performing or supporting construction activities relating to the Project, including but not limited to Contractors, Subcontractors, Suppliers, Owner’s work forces, utility companies, other contractors, construction managers, design-builders, testing firms, shippers, and truckers, and the employees, agents, and representatives of any or all of them.
16. Contractor—The entity or individual with which Owner enters into a Construction Contract.
17. Documents—All documents expressly identified as deliverables in this Agreement, whether in printed or Electronic Document form, required by this Agreement to be provided or furnished by Engineer to Owner. Such specifically required deliverables may include, by way of example, Drawings, Specifications, data, reports, building information models, and civil integrated management models.

18. Drawings—That part of the Construction Contract Documents that graphically shows the scope, extent, and character of the Work to be performed by Contractor.
19. Effective Date—The date indicated in this Agreement on which it becomes effective, but if no such date is indicated, the date on which this Agreement is signed and delivered by the last of the parties to sign and deliver.
20. Electronic Document—Any Project-related correspondence, attachments to correspondence, data, documents, drawings, information, or graphics, including but not limited to Shop Drawings and other Submittals, that are in an electronic or digital format.
21. Electronic Means—Electronic mail (e-mail), upload/download from a secure Project website, or other communications methods that allow: (a) the transmission or communication of Electronic Documents; (b) the documentation of transmissions, including sending and receipt; (c) printing of the transmitted Electronic Document by the recipient; (d) the storage and archiving of the Electronic Document by sender and recipient; and (e) the use by recipient of the Electronic Document for purposes permitted by this Agreement. Electronic Means does not include the use of text messaging, or of Facebook, Twitter, Instagram, or similar social media services for transmission of Electronic Documents.
22. Engineer—The individual or entity named as such in this Agreement.
23. Engineer's Subcontractor—An individual, firm, vendor, or other entity having a contract with Engineer to furnish general services, equipment, or materials with respect to the Project as an independent contractor.
24. Field Order—A written order issued by Engineer which requires minor changes in the Work but does not change the Construction Contract Price or the Construction Contract Times.
25. Front-End Construction Contract Documents—Those Construction Contract Documents whose primary purpose is to establish legal and contractual terms and conditions, typically including the Owner-Contractor agreement, bonds, general conditions, and supplementary conditions. The term excludes the Drawings and Specifications, and any Construction Contract Documents delivered or issued after the effective date of the Construction Contract.
26. Laws and Regulations; Laws or Regulations—Any and all applicable laws, statutes, rules, regulations, ordinances, codes, and orders of any and all governmental bodies, agencies, authorities, and courts having jurisdiction.
27. Owner—The individual or entity named as such in this Agreement and for which Engineer's services are to be performed. Unless indicated otherwise, this is the same individual or entity that will enter into any Construction Contracts concerning the Project.
28. Project—The total undertaking to be accomplished for Owner by engineers, contractors, and others, including planning, study, design, construction, testing, commissioning, and start-up, and of which the services to be performed or furnished by Engineer under this Agreement are a part.

29. **Record Drawings**—Drawings depicting the completed Project, or a specific portion of the completed Project, prepared by Engineer and based on Contractor's record copy of all Drawings, Specifications, Addenda, Change Orders, Work Change Directives, Field Orders, and written interpretations and clarifications, as delivered to Engineer and annotated by Contractor to show changes made during construction.
30. **Resident Project Representative**—The authorized representative of Engineer assigned to assist Engineer at the Site during the Construction Phase. As used herein, the term Resident Project Representative (RPR) includes any assistants or field staff of the RPR.
31. **Samples**—Physical examples of materials, equipment, or workmanship that are representative of some portion of the Work and that establish the standards by which such portion of the Work will be judged.
32. **Shop Drawings**—All drawings, diagrams, illustrations, schedules, and other data or information that are specifically prepared or assembled by or for Contractor and submitted by Contractor to illustrate some portion of the Work. Shop Drawings, whether approved or not, are not Drawings and are not Construction Contract Documents.
33. **Site**—Lands or areas to be indicated in the Construction Contract Documents as being furnished by Owner upon which the Work is to be performed, including rights-of-way and easements, and such other lands furnished by Owner which are designated for the use of Contractor.
34. **Specifications**—The part of the Construction Contract Documents that consists of written requirements for materials, equipment, systems, standards, and workmanship as applied to the Work, and certain administrative requirements and procedural matters applicable to the Work.
35. **Subconsultant**—An individual, design firm, consultant, or other entity having a contract with Engineer to furnish professional services with respect to the Project as an independent contractor.
36. **Subcontractor**—An individual or entity having a direct contract with Contractor or with any other Subcontractor for the performance of a part of the Work.
37. **Submittal**—A written or graphic document, prepared by or for Contractor, which the Construction Contract Documents require Contractor to submit to Engineer, or that is indicated as a Submittal in the Schedule of Submittals accepted by Engineer. Submittals may include Shop Drawings and Samples; schedules; product data; Owner-delegated designs; sustainable design information; information on special procedures; testing plans; results of tests and evaluations, source quality-control testing and inspections, and field or Site quality-control testing and inspections; warranties and certifications; Suppliers' instructions and reports; records of delivery of spare parts and tools; operations and maintenance data; Project photographic documentation; record documents; and other such documents required by the Construction Contract Documents. Submittals, whether or not approved or accepted by Engineer, are not Construction Contract Documents. Change Proposals, Change Orders, Claims, notices, Applications for Payment, and requests for interpretation or clarification are not Submittals.

38. Substantial Completion—The time at which the Work (or a specified part thereof) has progressed to the point where, in the opinion of Engineer, the Work (or a specified part thereof) is sufficiently complete, in accordance with the Construction Contract Documents, so that the Work (or a specified part thereof) can be utilized for the purposes for which it is intended. The terms “substantially complete” and “substantially completed” as applied to all or part of the Work refer to Substantial Completion thereof.
39. Supplier—A manufacturer, fabricator, supplier, distributor, materialman, or vendor having a direct contract with Contractor or with any Subcontractor to furnish materials or equipment to be incorporated in the Work by Contractor or a Subcontractor.
40. Total Project Costs—The total cost of planning, studying, designing, constructing, testing, commissioning, and start-up of the Project, including Construction Cost and all other Project labor, services, materials, equipment, insurance, and bonding costs, allowances for contingencies, and the total costs of services of Engineer or other design professionals and consultants, together with such other Project-related costs that Owner furnishes for inclusion, including but not limited to cost of land, rights-of-way, compensation for damages to properties and private utilities (including relocation if not part of Construction Cost), Owner’s costs for legal, accounting, insurance counseling, and auditing services, interest and financing charges incurred in connection with the Project, and the cost of other services to be provided by others to Owner.
41. Underground Facilities—All active or not-in-service underground lines, pipelines, conduits, ducts, encasements, cables, wires, manholes, vaults, tanks, tunnels, or other such facilities or systems at the Site, including but not limited to those facilities or systems that produce, transmit, distribute, or convey telephone or other communications, cable television, fiber optic transmissions, power, electricity, light, heat, gases, oil, crude oil products, liquid petroleum products, water, steam, waste, wastewater, storm water, other liquids or chemicals, or traffic or other control systems. An abandoned facility or system is not an Underground Facility.
42. Work—The entire construction or the various separately identifiable parts thereof required to be provided under the Construction Contract Documents. Work includes and is the result of performing or providing all labor, services, and documentation necessary to produce such construction; furnishing, installing, and incorporating all materials and equipment into such construction; and may include related services such as testing, start-up, and commissioning, all as required by the Construction Contract Documents.
43. Work Change Directive—A written directive to Contractor issued on or after the effective date of the Construction Contract, signed by Owner and recommended by Engineer, ordering an addition, deletion, or revision in the Work.
44. **Agency – The Rural Utilities Service or any designated representative of Rural Utilities Service, including USDA, Rural Development.**
45. **Contractor’s Certification - A certification submitted by Contractor that, to the best of the Contractor’s knowledge and belief, all Work complies with Domestic Preference requirements.**

46. **Domestic Preference – The Build America, Buy America Act (BABA) requirements under Title IX of the Infrastructure Investment and Jobs Act (IIJA), Pub. L. 117-58, §§ 70901-70953, and in accordance with 2 CFR 184.**

47. **Manufacturer’s Certification - Documentation provided by the Manufacturer stating that Domestic Preference requirements have been satisfied for all provided items.**

B. Terminology

1. The word “day” means a calendar day of 24 hours measured from midnight to the next midnight.

ARTICLE 8—EXHIBITS AND SPECIAL PROVISIONS

8.01 Exhibits to Agreement

The following exhibits are incorporated by reference and included as part of this Agreement:

- A. Exhibit A, Engineer’s Services.
- B. Exhibit B, Deliverables Schedule.
- C. Exhibit C, Amendment to Owner-Engineer Agreement (form).
- D. Exhibit D, Duties, Responsibilities and Limitations of Authority of Resident Project Representative.
- E. Exhibit E, EJCDC® C-626, Notice of Acceptability of Work (form).
- F. Exhibit F – **Not Used**
- G. Exhibit G, Insurance.
- H. Exhibit H, Dispute Resolution.
- I. Exhibit I, Limitations of Liability.
- J. Exhibit J, Payments to Engineer for Services and Reimbursable Expenses.

8.02 Total Agreement

- A. This Agreement (which includes the exhibits listed above) constitutes the entire contractual agreement between Owner and Engineer and supersedes all prior written or oral understandings. This Agreement may only be amended, supplemented, modified, or canceled by a written instrument duly executed by both parties. Amendments should be based whenever possible on the format of Exhibit C to this Agreement.

8.03 Designated Representatives

- A. With the execution of this Agreement, Engineer and Owner shall each designate a specific individual to act as representative under this Agreement. Such an individual must have authority to transmit instructions, receive information, and render decisions with respect to this Agreement on behalf of the party that the individual represents.

8.04 Engineer's Certifications

- A. Engineer certifies that it has not engaged in corrupt, fraudulent, or coercive practices in competing for or in executing the Agreement. For the purposes of this Paragraph 8.04:

1. "corrupt practice" means the offering, giving, receiving, or soliciting of anything of value likely to influence the action of a public official in the selection process or in the Agreement execution;
2. "fraudulent practice" means an intentional misrepresentation of facts made (a) to influence the selection process or the execution of the Agreement to the detriment of Owner, or (b) to deprive Owner of the benefits of free and open competition;
3. "coercive practice" means harming or threatening to harm, directly or indirectly, persons or their property to influence their participation in the selection process or affect the execution of the Agreement.

8.05 Conflict of Interest

- A. Nothing in this Agreement will be construed to create or impose any duty on the part of Engineer that would be in conflict with Engineer's paramount obligations to the public health, safety, and welfare under the professional practice requirements governing Engineer, its Subconsultants, and all licensed professionals employed by Engineer or its Subconsultants.
- B. If during the term of this Agreement a potential or actual conflict of interest arises or is identified:
 1. Engineer and Owner together will make reasonable, good faith efforts to avoid or eliminate the conflict of interest; to mitigate any adverse consequences of the conflict of interest; and, if necessary and feasible, to modify this Agreement to address the conflict of interest and its consequences, such that progress under the Agreement may continue.
 2. Such efforts will be governed by applicable Laws and Regulations and by any pertinent Owner's policies, procedures, and requirements (including any conflict of interest resolution methodologies) provided to Engineer under Paragraph 2.04.A of this Agreement.

8.06 Federal Requirements

- A. **Agency Concurrence.** This Agreement shall not be effective unless the Funding Agency's designated representative concurs. No amendment to this Agreement shall be effective unless the Funding Agency's designated representative concurs. Agency concurrence does not constitute a commitment to provide financial assistance or payments hereunder but does signify that this Agreement conforms to Agency's applicable requirements.
- B. **Audit and Access to Records.** Owner, Agency, the Comptroller General of the United States, or any of their duly authorized representatives, shall have access to any books, documents, papers, and records of the Engineer which are pertinent to the Agreement, for the purpose of making audits, examinations, excerpts, and transcriptions. Engineer shall maintain all required records for three years after final payment is made and all other pending matters are closed.
- C. **Restrictions on Lobbying.** Engineer and each Consultant shall comply with "Restrictions on Lobbying" if they are recipients of engineering services contracts and subcontracts that exceed \$100,000 at any tier. If applicable, Engineer must complete a certification form on lobbying activities related to a specific Federal loan or grant that is a funding source for this

Agreement. Each tier certifies to the tier above that it will not and has not used Federal appropriated funds to pay any person or organization for influencing or attempting to influence an officer or employee of any agency, a member of Congress, or an employee of a member of Congress in connection with obtaining any Federal contract, grant, or any other applicable award. Each tier shall disclose any lobbying with non-Federal funds that takes place in connection with obtaining any Federal award. Certifications and disclosures are forwarded from tier to tier up to the Owner. Necessary certification and disclosure forms shall be provided by Owner.

- D. **Suspension and Debarment.** Engineer certifies, by signing this Agreement, that neither it nor its principals are presently debarred, suspended, proposed for debarment, declared ineligible or voluntarily excluded from participation in this transaction by any Federal department or agency. Engineer will not contract with any Consultant for this project if it or its principals is presently debarred, suspended, proposed for debarment, declared ineligible, or voluntarily excluded from participation in this transaction by any Federal department or agency. Necessary certification forms shall be provided by the Owner. The Engineer will complete and submit a form AD-1048, "Certification Regarding Debarment, Suspension, Ineligibility and Voluntary Exclusion – lower tier transactions," to the Owner.
- E. **Telecommunications and Video Surveillance Services or Equipment Prohibitions.** The telecommunication and video surveillance services and equipment prohibitions under 2 CFR 200.216 apply to this contract. This contract may not be used to procure or obtain equipment, services, or systems that uses covered telecommunications equipment or services as a substantial or essential component of any system, or as critical technology as part of any system. Covered telecommunications equipment is:
1. Telecommunications equipment produced by Huawei Technologies Company or ZTE Corporation (or any subsidiary or affiliate of such Entities).
 2. Video surveillance and telecommunications equipment produced by Hytera Communications Corporation, Hangzhou Hikvision Digital Technology Company, or Dahua Technology Company (or any subsidiary or affiliate of such entities).
 3. Telecommunications or video surveillance services provided by such entities or using such equipment.
 4. Telecommunications or video surveillance equipment or services produced or provided by an entity that the Secretary of Defense, in consultation with the Director of the National Intelligence or the Director of the Federal Bureau of Investigation, reasonably believes to be an entity owned or controlled by, or otherwise connected to, the government of a covered foreign country.

This Agreement's Effective Date is **August XX, 2025**.

Owner:

City of Lamberton

(name of organization)

By:

(individual's signature)

Date:

(date signed)

Name: Lydell Sik

(typed or printed)

Title: Mayor

(typed or printed)

Attach evidence of authority to sign.

Attest:

(individual's signature)

Title:

(typed or printed)

Address for giving notices:

City of Lamberton

112 Second Avenue West, PO Box 356

Lamberton, MN 56152

Designated Representative:

Name: Valerie Halter

(typed or printed)

Title: Clerk/Treasurer/Administrator

(typed or printed)

Address:

City of Lamberton

112 Second Avenue West, PO Box 356

Lamberton, MN 56152

Phone: 507-752-7601

Email: vhalter@lambertonmn.com

Engineer:

Bollig Inc

(name of organization)

By:

(individual's signature)

Date:

(date signed)

Name: Brian F. Bollig

(typed or printed)

Title: President

(typed or printed)

Attach evidence of authority to sign.

Attest:

(individual's signature)

Title:

(typed or printed)

Address for giving notices:

Bollig Inc

1721 Technology Drive NE, Suite 100

Willmar, MN 56201

Designated Representative:

Name: Brian F. Bollig

(typed or printed)

Title: President

(typed or printed)

Address:

Bollig Inc

1721 Technology Drive NE, Suite 100

Willmar, MN 56201

Phone: 320-235-2555

Email: bbollig@bollig-engineering.com

This document has important legal consequences; consultation with an attorney is encouraged with respect to its use or modification. This document should be adapted to the particular circumstances of the contemplated Project and the controlling Laws and Regulations.

EJCDC® E-500, Agreement between Owner and Engineer for Professional Services, is published in two parts: (1) the E-500 Agreement form, and (2) this Exhibits document, consisting of the standard exhibits used with E-500. The first of the two parts contains a Guidelines for Use section that pertains to both the Agreement form and the Exhibits.

EXHIBITS TO AGREEMENT BETWEEN OWNER AND ENGINEER FOR PROFESSIONAL SERVICES

Prepared By



Copyright© 2020

National Society of Professional Engineers
1420 King Street, Alexandria, VA 22314-2794
(703) 684-2882
www.nspe.org

American Council of Engineering Companies
1015 15th Street N.W., Washington, DC 20005
(202) 347-7474
www.acec.org

American Society of Civil Engineers
1801 Alexander Bell Drive, Reston, VA 20191-4400
(800) 548-2723
www.asce.org

The copyright for this EJCDC document is owned jointly by the three sponsoring organizations listed above. The National Society of Professional Engineers is the Copyright Administrator for the EJCDC documents; please direct all inquiries regarding EJCDC copyrights to NSPE.

The use of this document is governed by the terms of the License Agreement for the 2019 EJCDC® Engineering Series Documents.

NOTE: EJCDC publications may be purchased at www.ejcdc.org, or from any of the sponsoring organizations above.

EXHIBITS TO AGREEMENT BETWEEN OWNER AND ENGINEER FOR PROFESSIONAL SERVICES

TABLE OF CONTENTS

EXHIBIT A—ENGINEER'S SERVICES
EXHIBIT B—DELIVERABLES SCHEDULE
EXHIBIT C—AMENDMENT TO OWNER-ENGINEER AGREEMENT
EXHIBIT D—DUTIES, RESPONSIBILITIES, AND LIMITATIONS OF AUTHORITY OF RESIDENT PROJECT REPRESENTATIVE
EXHIBIT E—EJCDC® C-626, NOTICE OF ACCEPTABILITY OF WORK
EXHIBIT F— NOT USED
EXHIBIT F— NOT USED
EXHIBIT G—INSURANCE
EXHIBIT H—DISPUTE RESOLUTION
EXHIBIT I—LIMITATIONS OF LIABILITY
EXHIBIT J—PAYMENTS TO ENGINEER FOR SERVICES AND REIMBURSABLE EXPENSES: INTRODUCTION
COMPENSATION PACKET BC-1: BASIC SERVICES—LUMP SUM
COMPENSATION PACKET BC-2: BASIC SERVICES—STANDARD HOURLY RATES
COMPENSATION PACKET BC-3: BASIC SERVICES—PERCENTAGE OF CONSTRUCTION COST
COMPENSATION PACKET BC-4: BASIC SERVICES—DIRECT LABOR COSTS TIMES A FACTOR
COMPENSATION PACKET BC-5: BASIC SERVICES—DIRECT LABOR COSTS PLUS OVERHEAD PLUS A FIXED FEE
COMPENSATION PACKET BC-6: BASIC SERVICES—SALARY COSTS TIMES A FACTOR
COMPENSATION PACKET RPR-1: RESIDENT PROJECT REPRESENTATIVE—LUMP SUM
COMPENSATION PACKET RPR-2: RESIDENT PROJECT REPRESENTATIVE—STANDARD HOURLY RATES
COMPENSATION PACKET RPR-3: RESIDENT PROJECT REPRESENTATIVE—PERCENTAGE OF CONSTRUCTION COST
COMPENSATION PACKET RPR-4: RESIDENT PROJECT REPRESENTATIVE—DIRECT LABOR TIMES A FACTOR
COMPENSATION PACKET RPR-5: RESIDENT PROJECT REPRESENTATIVE—SALARY COSTS TIMES A FACTOR
COMPENSATION PACKET AS-1: ADDITIONAL SERVICES—STANDARD HOURLY RATES
COMPENSATION PACKET AS-2: ADDITIONAL SERVICES—DIRECT LABOR COSTS TIMES A FACTOR
COMPENSATION PACKET AS-3: ADDITIONAL SERVICES—SALARY COSTS TIMES A FACTOR
APPENDIX 1: REIMBURSABLE EXPENSES SCHEDULE
APPENDIX 2: STANDARD HOURLY RATES SCHEDULE

Exhibit A Table of Contents

Article 1— BASIC SERVICES	2
1.01 Management of Engineering Services	2
1.02 Study and Report Phase	3
1.03 Preliminary Design Phase.....	6
1.04 Final Design Phase.....	11
1.05 Bidding/Proposal Phase	15
1.06 Construction Phase	16
1.07 Post-Construction Phase	24
Article 2— ADDITIONAL SERVICES	24
2.01 Additional Services Not Requiring Owner’s Written Authorization	24
2.02 Additional Services Requiring Owner’s Written Authorization	26

Article 1 of the Agreement, Services of Engineer, is supplemented to include the following provisions:

Baseline Information: Owner has furnished the following Project information to Engineer as of the Effective Date. Engineer’s scope of services has been developed based on this information. As the Project moves forward, some of the information may change or be refined, and additional information will become known, resulting in the possible need to change, refine, or supplement the scope of services.

Project Title:	Lamberton 2025 Grove St. Improvements
Type and Size of Facility:	
Description of Improvements:	Utility Improvements
Expected Construction Start:	2026
Prior Studies, Reports, Plans:	
Facility Location(s):	Lamberton, MN
Current Project Budget:	\$1,819,000 (total project cost)
Funding Sources:	USDA Rural Development
Known Design Standards:	
Known Project Limitations:	
Project Assumptions:	
Other Pertinent Information:	

Engineer shall provide Basic and Additional Services as set forth below.

ARTICLE 1—BASIC SERVICES

1.01 Management of Engineering Services

- A. All phases of Engineer's services will include management of Engineer's Project-specific responsibilities, including but not limited to the following management tasks, whether separately tracked and itemized or included as being incidental to other phase and scope task items.
1. Develop and submit an Engineering Services Schedule. The Engineering Services Schedule will:
 - a. be consistent with and serve as a supplement to the Schedule of Deliverables set forth in Exhibit B.
 - b. be updated on a regular basis, and as required to reflect any programmatic decisions by Owner.
 - c. include, but not be limited to, an anticipated sequence of tasks; estimates of task duration; interrelationships among tasks; milestone meetings and submittals; anticipated schedule of construction; and other pertinent Project events.
 2. Develop and submit detailed work plans from Exhibit A tasks.
 3. Coordinate services within Engineer's internal team, and with Subconsultants and Engineer's Subcontractors.
 4. Prepare for and participate in meetings with consultants and contractors working on other parts of the Project that may affect, or be affected by, Engineer's services or resulting construction.
 5. Prepare and submit **monthly, as needed**, engineering services progress reports to the Owner. Include summary of services performed in period, expected progress in next period, percent completion of current tasks, and a description of major issues or concerns.
 6. Special Invoicing: In addition to, or as a substitute for, Engineer's standard invoicing, provide the specified additional information or documentation, following the invoicing procedures indicated: **Not Applicable**.
 7. Conduct ongoing management tasks, including:
 - a. Maintaining communications records and files pertaining to or arising from Engineer's services;
 - b. With respect to Engineer's services and other directly relevant parts of the Project, prepare for and participate in periodic progress meetings with Owner to discuss progress, schedule, budget, issues, potential problems and their resolution; and
 - c. Preparing agendas prior to and minutes following all Engineer-led meetings.

- B. In all phases of Engineer's services, Engineer shall prepare draft and final Drawings in accordance with **Engineer's CAD standards**, using **Autocad Civil 3D 2023**.
- C. The source documents for the draft and final Specifications in all phases of Engineer's services will be **Engineer's standard specifications**, unless otherwise mutually agreed upon by the parties.
- D. **In all phases of Engineer's services, Engineer is responsible for Domestic Preference compliance documentation for the project. This includes but is not limited to:**
 - 1. **Obtaining manufacturers' certifications for items specified by Engineer as sole source.**
 - 2. **Verifying and certifying that all items subject to Domestic Preference specified in the contract are available domestically or are covered by a waiver.**
 - 3. **Reviewing change order proposals, shop drawings, payment applications, proposed substitutes and "or-equals," and any other submittals to ensure Manufacturer Certifications are submitted for all items subject to Domestic Preference requirements.**
 - 4. **Ensuring that all Manufacturers' Certifications provided by the contractor comply with Domestic Preference requirements.**
 - 5. **Maintaining all Domestic Preference documentation throughout the project and providing Contractor's and Manufacturers' Certifications to Owner upon final completion of the Work. Provide a copy of the Contractor's Certification to Agency.**
 - 6. **Certifying, upon final completion of the Work, that the project complies with Domestic Preference requirements (signing EJCDC C-626 Notice of Acceptability of Work will suffice for this certification).**
- E. **In all phases of Engineer's services, Engineer is responsible for ensuring the project does not violate the prohibitions on telecommunication and video surveillance services and equipment under 2 CFR 200.216.**

1.02 Study and Report Phase

- A. Engineer shall:
 - 1. Consult with Owner to define and clarify Owner's requirements for the Project, including design objectives and constraints, space, capacity and performance requirements, flexibility, and expandability, and any budgetary limitations, and identify available data, information, reports, facilities plans, and site evaluations.
 - a. If Owner has already identified one or more potential solutions to meet its Project requirements, then proceed with the study and evaluation of the Owner-identified potential solutions listed here:
 - 1) **None**
 - b. ~~If Owner has not identified specific potential solutions for study and evaluation, then assist Owner in determining whether Owner's requirements, and available data, reports, plans, and evaluations, point to a single potential solution for~~

~~Engineer's study and evaluation, or are such that it will be necessary for Engineer to identify, study, and evaluate multiple potential solutions.~~

In addition, Engineer must identify, study, and evaluate multiple potential alternative solutions potentially available to Owner, unless Owner and Engineer mutually agree with Agency concurrence that only one feasible solution exists. The number of alternative solutions should be appropriate to the specific project as concurred in by the Agency.

- c. ~~If it is necessary for Engineer to identify, study, and evaluate multiple potential solutions, then identify [insert specific number] alternative solutions potentially available to Owner, unless Owner and Engineer mutually agree that some other specific number of alternatives should be identified, studied, and evaluated.~~

Deleted

2. Identify potential solution(s) to meet Owner's Project requirements, as needed.
3. Study and evaluate the potential solution(s) to meet Owner's Project requirements.
4. Visit the Site, or potential Project sites, to review existing conditions and facilities, unless such visits are not necessary or applicable to meeting the objectives of the Study and Report Phase.
5. Assess initially available Project information and data, including the Baseline Information set forth at the beginning of this Exhibit A.
6. Advise Owner of any need for Owner to obtain, furnish, or otherwise make available to Engineer additional Project-related information and data, for Engineer's use in the study and evaluation of potential solution(s) to Owner's Project requirements, and preparation of a related report.
7. After consultation with Owner, recommend the solution(s) which in Engineer's judgment meet Owner's requirements for the Project.
8. Identify, consult with, and analyze requirements of authorities having jurisdiction to permit or approve construction or operation of the portions of the Project to be designed or specified by Engineer, including but not limited to impacts and mitigating measures identified in previously prepared environmental assessments for the Project provided to the Engineer or being concurrently prepared for Owner by others.
9. Advise the Owner of any need for Owner to provide data or services of the types described in Article 2 of the Agreement, for use in Project design, or in preparation for Contractor selection and construction.
10. Assist Owner in evaluating the possible use of building information modeling; civil integrated management; geotechnical baselining of subsurface conditions at the Site; innovative design, contracting, or procurement strategies; project delivery method; or other strategies, technologies, or techniques for assisting in the design, construction, and operation of Owner's facilities. The subject matter of this paragraph will be referred to in Exhibit A as "Project Strategies, Technologies, and Techniques."

Exhibit A—Engineer's Services.

Exhibits to EJCDC® E-500, Agreement between Owner and Engineer for Professional Services.
Copyright© 2020 National Society of Professional Engineers, American Council of Engineering Companies,
and American Society of Civil Engineers. All rights reserved.
Modified to include RD edits from RUS Bulletin 1780-26 (5/10/2024).

11. Assist Owner in identifying opportunities for enhancing the sustainability of the Project, and pursuant to Owner's instructions, plan for the inclusion of sustainable features in the design.
12. Review with Owner the thresholds established in applicable codes, standards, and design criteria specifically governing the ability of the proposed facilities or improvements to perform, and to absorb or avoid damage without suffering complete or substantial failure. As part of the review, identify additional risk assessment studies or tools that are available to evaluate the susceptibility of the facilities or improvements to natural and man-made events beyond the applicable established thresholds. Upon Owner request, as an additional service, perform additional risk assessment studies or tools to further evaluate system resiliency beyond the applicable established thresholds.
13. Utilities, including Underground Facilities
 - a. Review any utility mapping and surveys and other utilities documentation made available by Owner. Take note of observable utilities during Site visit.
 - b. Identify, in a preliminary manner and to the extent determinable by such mapping or other information provided by Owner, and by observations at the Site, those utilities (whether above-ground utilities of any type, or Underground Facilities) likely to be affected by the Project construction and additional utility facilities or extensions that will be needed to serve the Project.
 - c. If the impact on existing utilities or the need for additional utility facilities or extensions cannot reasonably be determined in a preliminary manner from mapping or other information provided by Owner, or such information was not available from Owner, then assist Owner in evaluating the need to either obtain additional utility mapping and utility documentation during the Study and Report Phase, or undertake other alternative approaches and contingencies to account for utility uncertainties in this phase.
 - d. Advise Owner of additional utility documentation and coordination needed during the design and construction phases to adequately assess, mitigate, and manage the impact of the Project (including any additional utility facilities or extensions needed to serve the Project) on existing utilities.
 - e. Use ASCE 38, "Standard Guideline for the Collection and Depiction of Existing Subsurface Utility Data" as a means to advise the Owner regarding the extent and identification and mapping of existing Underground Facilities during the design and construction phases.
 - 1) If Owner has retained a land surveyor, utility engineer, or utility consultant, collaborate with such individuals or entities regarding the application of ASCE 38.
14. Inquire regarding survey methodologies and technologies that would aid in addressing Owner's Project requirements. Develop a scope of work and survey limits for any topographic and other surveys necessary for design. For recommended survey deliverables, specify a) required technical specifications; b) pertinent datum; c) survey

limits, and d) formats of deliverables. Collaborate with land surveyor, when separately retained by Owner or third party, to develop such scope of work.

15. Prepare a report (the "Report") which will, as appropriate, contain schematic layouts, sketches, and conceptual design criteria with appropriate exhibits to indicate the agreed-to requirements, considerations involved, and Engineer's recommended solution(s).
 - a. For each recommended solution, Engineer will separately tabulate Total Project Cost, itemizing those items and services included within the definition of Total Project Costs.
 - b. Engineer will meet with Owner to discuss the draft Report and receive Owner's comments.
 - c. **This Report is the Preliminary Engineering Report (PER) defined in RUS Bulletin 1780-2. This document must meet customary professional standards as required by 7 CFR 1780.55. The Report must be concurred in by the Agency. Cost estimates in the PER should reflect compliance with Domestic Preference requirements. This will be certified by stating in the transmittal letter with the PER, "The cost estimates for this project include the costs of Domestic Preference compliance."**
 16. Perform or provide the following other Study and Report Phase tasks or deliverables:
 - a. **Provide the appropriate environmental documentation as required by 7 CFR 1970. This documentation must be concurred in by the Agency.**
 - b. **Not Applicable.**
 17. Furnish the Report and any other Study and Report Phase deliverables to Owner pursuant to the requirements of the Deliverables Schedule in Exhibit B, and review the deliverables with Owner.
 18. Revise the Report and any other Study and Report Phase deliverables in response to Owner's **and Agency's** comments, as appropriate, and submit revised deliverables pursuant to the Deliverables Schedule.
- B. Engineer's services under the Study and Report Phase will be considered complete on the date when Engineer has delivered to Owner the final Report (as revised) and any other Study and Report Phase deliverables.

1.03 Preliminary Design Phase

- A. After acceptance by Owner **and concurrence by Agency** of the Report and any other Study and Report Phase deliverables (if Engineer's services under this Agreement included Study and Report Phase services); selection by Owner of a recommended solution; issuance by Owner of any instructions for use of Project Strategies, Technologies, and Techniques, or for inclusion of sustainable features in the design, or enhanced resiliency of the design; indication by Owner of any specific modifications or changes in the scope, extent, character, or design requirements of the Project desired by Owner; and any necessary changes, refinements, and supplementation of the Baseline Information set forth at the beginning of this Exhibit A, Engineer and Owner shall discuss, resolve, and document in writing any necessary revisions to Engineer's scope of services, compensation (through application of

Exhibit A—Engineer's Services.

Exhibits to EJCDC® E-500, Agreement between Owner and Engineer for Professional Services.
Copyright© 2020 National Society of Professional Engineers, American Council of Engineering Companies,
and American Society of Civil Engineers. All rights reserved.
Modified to include RD edits from RUS Bulletin 1780-26 (5/10/2024).

the provisions regarding Additional Services, or otherwise), and the time for completion of Engineer's services, resulting from the selected solution, related Project Strategies, Technologies, or Techniques, sustainable design and resiliency instructions, specific modifications to the Project, or changes, refinements, or supplementation of the Baseline Information. **Any resulting changes to Engineer's scope of services will be subject to Agency concurrence.**

B. Upon written authorization from Owner, Engineer shall:

1. Review and assess all available Project information and data, including any pertinent reports or studies (whether prepared by Engineer or others) and any related instructions from Owner.
2. Based on the threshold review and assessment of available information and data, advise Owner of any need for Owner to obtain, furnish, or otherwise make available to Engineer any additional information and data, for Engineer's use in the preparation of a Preliminary Design Phase Report.
3. Prepare a Preliminary Design Phase Report in the following format: **PDF(s) of applicable documents.**
4. The Preliminary Design Phase Report will consist of final design criteria, preliminary drawings, a preliminary list of expected specifications, and written descriptions of the Project. The Preliminary Design Phase Report will consider the following matters to the extent applicable to the Project and as necessary to establish the basis of design for proceeding to final design and construction:
 - a. The Project concept, intent, performance criteria, desired outcomes, Owner's standards and Owner directed improvements and facility elements as established in the Study and Report Phase and as expressly set forth in the Baseline Information section of this Exhibit A (collectively the "Project Goals").
 - b. Recommended appropriate design criteria for each primary portion and significant discipline of the design necessary to address the Project Goals.
 - c. Site conditions and characterization as known at the time of, or to be determined during, the Preliminary Design Phase, including topography; subsurface information; Constituents of Concern; cultural, historical, and archaeological resources at the Site; wetlands information; and evaluations of flora and fauna that may be affected by the Project.
 - d. The time schedule for completion of the Project in accordance with Project Goals, including any recommended changes to the time required to complete the Final Design Phase (as set forth in Exhibit B, Deliverables Schedule) and estimated schedule(s) for construction.
 - e. Identification of major items of materials and equipment, rationale for selection with consideration of quality, suitability, pricing, sourcing, regulatory, and bidding issues affecting recommended selection.
 - f. Revised opinions of probable Construction Cost.

Exhibit A—Engineer's Services.

Exhibits to EJCDC® E-500, Agreement between Owner and Engineer for Professional Services.
Copyright© 2020 National Society of Professional Engineers, American Council of Engineering Companies,
and American Society of Civil Engineers. All rights reserved.
Modified to include RD edits from RUS Bulletin 1780-26 (5/10/2024).

- g. The impact of Project Strategies, Technologies, and Techniques, sustainable features, and enhanced resiliency selected by Owner for inclusion in the Project on the Project Goals, schedule and probable Construction Cost, including impact of multiple prime construction contracts, separate procurement of materials or equipment, and other alternate project delivery methods when the Project Goals necessitate and Owner authorizes;
 - h. Construction Phase quality assurance and quality control needs affecting development of Drawings and Specifications and other Final Design and Bidding Phase documents.
 - i. The effect of permits and authorizations by other entities and utility coordination needs on the Project.
 - j. Other matters and information pertinent to addressing the Project Goals.
- 5. In preparing the Preliminary Design Phase Report, use any specific applicable Project Strategies, Technologies, and Techniques authorized by Owner **and Agency** during or following the Study and Report Phase, and include sustainable features and enhanced resiliency, as appropriate, pursuant to Owner's instructions.
- 6. Visit the Site as needed to prepare the Preliminary Design Phase Report.
- 7. If at any point in the Preliminary Design Phase it becomes apparent to Engineer that additional reports, data, information, or services of the types described in Article 2 are necessary, then so advise Owner, and assist Owner in obtaining such reports, data, information, or services.
- 8. Above-Ground Utilities
 - a. Review above-ground utilities information obtained from Owner and from observations at the Site.
 - b. Make recommendations regarding any further identification, investigation, and mapping of above-ground utilities at or adjacent to the Site, for Engineer's design purposes or otherwise.
 - c. Account for above-ground utilities, based on available information, when advancing design during the Preliminary Design Phase.
- 9. Underground Facilities
 - a. Review Underground Facilities data furnished by Owner. Assist Owner in reducing and managing risks associated with Underground Facilities by working together with Owner to jointly establish a procedure ("Underground Facilities Procedure") for the further identification, investigation, and mapping of Underground Facilities at or adjacent to the Site, using ASCE 38, "Standard Guideline for the Collection and Depiction of Existing Subsurface Utility Data," as a basis for establishing such Underground Facilities Procedure.
 - b. Such Underground Facilities Procedure must take into account the Site and the nature of the Project.

Exhibit A—Engineer's Services.

Exhibits to EJCDC® E-500, Agreement between Owner and Engineer for Professional Services.
Copyright© 2020 National Society of Professional Engineers, American Council of Engineering Companies,
and American Society of Civil Engineers. All rights reserved.
Modified to include RD edits from RUS Bulletin 1780-26 (5/10/2024).

- c. Use the Underground Facilities Procedure to aid in the performance of design services:
 - 1) Account for Underground Facilities, based on available information, when advancing the design during the Preliminary Design Phase.
 - 2) The Underground Facilities Procedure will include a plan to keep Underground Facilities information current as Engineer proceeds with the provision of design services, and to add new or relocated Underground Facilities information to the base utility or Site drawings.
 - 3) To manage the potential impact of design changes on Underground Facilities, Engineer shall work together with Owner to modify or reapply the Underground Facilities Procedure as the design progresses and changes.

10. Mitigation of Utilities Conflicts

- a. Identify potential conflicts between the Project (including existing and new facilities and structures) and above-ground utilities and Underground Facilities as reviewed in Exhibit A Paragraphs 1.03.B.8 and 9 above, and advise Owner regarding the need for resolution of such conflicts with utility and Underground Facilities owners and permit agencies. Identify the potential need for the relocation of existing above-ground utilities and Underground Facilities.
- b. Update the Underground Facilities Procedure as necessary for any Underground Utilities conflicts and relocations.
- c. Working together with Owner, jointly identify which specific parties or other entities will be responsible for implementation of the various specific parts of the Underground Facilities Procedure (including those parts that address resolution of Underground Facilities conflicts), and for resolution of above-ground utilities conflicts. Such identification will take into account Owner's authority and standing, as owner of the Site, with respect to Underground Facilities and above-ground utilities.
 - 1) To the extent that Owner and Engineer agree that in addition to performing the design-related obligations set forth in Exhibit A Paragraphs 1.03.B.8 and 9, Engineer will also implement any non-design part of the Underground Facilities Procedure (including resolution of Underground Facilities conflicts), or undertake resolution of above-ground utilities conflicts, such additional duties will be Additional Services under Article 2 of this Exhibit A.

11. Surveys, Topographic Mapping, and Utility Documentation

- a. Coordinate with Owner's utility engineer, utility consultant, or land surveyor for the necessary field surveys, topographic mapping, and utility documentation required for Engineer's design purposes, or by the Underground Facilities Procedure.
- b. If no scope of work and procedure for utility documentation has been established, selected, or authorized, then at a minimum Engineer will contact utility owners and obtain available information. Except as otherwise provided in this Agreement,

Owner acknowledges that the information gathered from utility owners may be incorrect, incomplete, outdated, or otherwise flawed, and as to Engineer, bidders, and Contractor, the Owner accepts all associated risks. Owner reserves all associated rights as to recourse against the sources of such flawed information and against third parties.

12. Prepare initial draft of a comprehensive permit document that identifies Owner's permit duties, Engineer's permit duties, and Contractor's permit duties, and the schedule for permitting activities.
13. Continue to assist Owner with Project Strategies, Technologies, and Techniques that Owner has chosen to implement in Exhibit A Paragraph 1.03.A.
14. Obtain Owner's instructions regarding Owner's procurement of construction services (including instructions regarding advertisements for bids, instructions to bidders, and requests for proposals, as applicable), Owner's construction contract practices and requirements, insurance and bonding requirements, electronic transmittals during construction, and other information necessary for the finalization of Owner's Bidding/Proposal Documents and Front-End Construction Contract Documents.
Engineer must also incorporate all Agency regulations, forms, and design and construction standards applicable to the project in development of the documents indicated in this Article.
 - a. Also obtain copies of Owner's standard Bidding/Proposal Documents and Front-End Construction Contract Documents (if other than the EJCDC 2018 Construction Series documents), and any other related documents or content for Engineer to include in drafts of the Project-specific Bidding/Proposal Documents and Front-End Construction Contract Documents, when applicable.
 - b. Review Owner's instructions regarding procurement, bidding and contracting of construction services with respect to effects on the Project design, schedule and construction and address as needed in the Preliminary Design Phase deliverables.
15. Prepare the Preliminary Design Phase Report. This Report will consist of, as appropriate, separate or combined submittals in whole or summary, the Preliminary Design Phase documents listed in Exhibit A Paragraph 1.03.B.4, and Engineer's findings and recommendations for advancing the Project to the Final Design Phase (including Engineer's findings and recommendations, if any, regarding permitting, utilities, and Underground Facilities). The submittal will be in the format of a report, or otherwise organized and assembled for ease and practicality of use.
 - a. Based on the information contained in the Preliminary Design Phase documents, prepare a revised opinion of probable Construction Cost, and on the basis of information furnished by Owner, assist Owner in tabulating the various cost categories which comprise Total Project Costs.
 - b. Engineer will meet with Owner to discuss the draft Preliminary Design Phase submittal and receive Owner's comments.
16. Perform or provide the following other Preliminary Design Phase tasks or deliverables:

Exhibit A—Engineer's Services.

Exhibits to EJCDC® E-500, Agreement between Owner and Engineer for Professional Services.
Copyright© 2020 National Society of Professional Engineers, American Council of Engineering Companies,
and American Society of Civil Engineers. All rights reserved.
Modified to include RD edits from RUS Bulletin 1780-26 (5/10/2024).

a. **None.**

17. Furnish the Preliminary Design Phase Report, opinion of probable Construction Cost, and any other Preliminary Design Phase deliverables to Owner pursuant to the requirements of the Deliverables Schedule in Exhibit B, and review the deliverables with Owner.

18. Revise the Report and any other deliverables in response to Owner's comments, as appropriate, and submit revised deliverables pursuant to the Deliverables Schedule.

C. Engineer's services under the Preliminary Design Phase will be considered complete on the date when Engineer has delivered to Owner the final Preliminary Design Phase Report (as revised) and associated documents, revised opinion of probable Construction Cost, and any other Preliminary Design Phase deliverables.

1.04 Final Design Phase

A. After acceptance by Owner of the Preliminary Design Phase Report and any other Preliminary Design Phase deliverables; issuance by Owner of any instructions for specific modifications or changes in the scope, extent, character, or design requirements of the Project desired by Owner; and any necessary changes, refinements, and supplementation of the Baseline Information set forth at the beginning of this Exhibit A, Engineer and Owner shall discuss, resolve, and document any necessary revisions to Engineer's scope of services, compensation (through application of the provisions regarding Additional Services, or otherwise), and the time for completion of Engineer's services, resulting from specific modifications to the Project, or changes, refinements, or supplementation of the Baseline Information.

1. The number of prime contracts for Work designed or specified by Engineer upon which the Engineer's compensation has been established under this Agreement is **one (1)**. If more prime contracts are awarded, Engineer shall be entitled to an equitable increase in its compensation under this Agreement.

2. If more than one prime construction contract is to be awarded for the Work designed or specified by Engineer, then Owner shall define and set forth (in an exhibit to this Agreement, or in a subsequent document) the duties, responsibilities, and limitations of authority of a person or entity that will have authority and responsibility for coordinating the activities among the various prime Contractors, and any resulting changes in the duties, responsibilities, and authority of Engineer.

3. In the event that the Work designed or specified by Engineer is to be performed or furnished under more than one prime construction contract, or if Engineer's services are to be separately sequenced with the work of one or more separate design professional consultants or prime Contractors (such as in the case of fast-tracking), Owner and Engineer shall, prior to commencement of the Final Design Phase, develop a schedule for performance of Engineer's services during the Final Design, Bidding/Proposal, Construction, and Post-Construction Phases in order to sequence and coordinate properly such services as are applicable under such separate prime construction contracts. This schedule is to be prepared and included in or become an

amendment to Exhibit A whether or not the work under such construction contracts is to proceed concurrently.

- B. Upon written authorization from Owner, Engineer shall prepare final Drawings and Specifications indicating the scope, extent, and character of the Work to be performed and furnished by Contractor, in accordance with the Preliminary Design Phase Report (as revised) and other Preliminary Design Phase deliverables. As part of the preparation of the Drawings and Specifications, Engineer shall prepare interim drafts and final Drawings and Specifications as follows, pursuant to the Deliverables Schedule in Exhibit B:
 - 1. First Final Design Phase draft of all Drawings and Specifications.
 - 2. Second Final Design Phase draft of all Drawings and Specifications, addressing Owner comments and including appropriate design advancement.
 - 3. Final Drawings and Specifications that address Owner **and Agency** comments; complete the design; are suitable for estimating and pricing by prospective Contractors; and are complete and ready for construction.
- C. In preparing the Specifications (and any bidding, contract, or other documents that are part of Engineer's scope of services), Engineer shall obtain from Owner or Owner's legal counsel **and Agency** any relevant constraints such as requirements for use of domestic steel and iron, other domestic purchasing requirements, statutory restrictions on utilizing proprietary specifying methods, and the like, and comply with or account for such constraints in drafting Specifications, Bidding/Proposal Documents, and other Project documents.
- D. Engineer shall prepare or assemble draft Bidding/Proposal Documents and Front-End Construction Contract Documents as follows:
 - 1. Such documents will be based on the 2018 EJCDC Construction Documents, and on the specific bidding or Contractor selection-related instructions and forms, contract forms, text, or other content received from Owner.
 - 2. When Engineer is required to use other than the 2018 EJCDC Construction Documents, then as required in the Preliminary Design Phase Owner will furnish to Engineer a copy of the required documents to be used for the Project's Bidding/Proposal Documents and Front-End Construction Contract Documents. Prior to the first Final Design Phase submittal, Engineer will review the bidding and contracting documents furnished by Owner and provide comments to Owner. Engineer will meet with Owner to discuss Engineer's comments. Owner will consider Engineer's recommendations to revise Owner's documents for the Project.
 - 3. Engineer will furnish to Owner, for review by Owner's legal counsel, the draft Bidding/Proposal Documents and Front-End Construction Contract Documents. Owner and Owner's legal counsel must transmit to Engineer, in a timely manner, one coordinated set of comments and revisions to the draft documents.
 - 4. **Engineer will furnish to Agency the draft Bidding/Proposal Documents and Front-End Construction Contract Documents for review and concurrence.**
- E. During the Final Design Phase the Engineer shall continue to account for above-ground utilities and Underground Facilities as the design advances and is finalized. This may include:

Exhibit A—Engineer's Services.

Exhibits to EJCDC® E-500, Agreement between Owner and Engineer for Professional Services.
Copyright© 2020 National Society of Professional Engineers, American Council of Engineering Companies,
and American Society of Civil Engineers. All rights reserved.
Modified to include RD edits from RUS Bulletin 1780-26 (5/10/2024).

1. performing the services assigned to Engineer under the Underground Facilities Procedure described in Exhibit A Paragraph 1.03 above, including but not limited to the design-related tasks in Exhibit A Paragraph 1.03.B.9.
 2. addressing required and proposed activities or mitigations identified in the analysis of utilities and by the Underground Facilities Procedure as having an impact on the final design, and considering such in preparing the Drawings and Specifications.
- F. Engineer shall perform or furnish the following other Final Design Phase services:
1. Visit the Site as needed to assist in preparing the final Drawings and Specifications.
 2. Assist with or prepare applications for permits and approvals, as follows:
 - a. Update comprehensive permit document created in Preliminary Design Phase for Final Design detail.
 - b. Prepare the following applications for Owner's submittal to authorities having jurisdiction over the construction or operation of the Project:
 - 1) **Minnesota Department of Health Plan Review**
 - c. Confer with Owner regarding revisions, if any, to the application(s), and make appropriate revisions to the application(s) for Owner's resubmittal to the authority having jurisdiction.
 - d. Provide technical criteria, written descriptions, and design data for Owner's use in filing applications for permits from or approvals of the authorities having jurisdiction listed above, including applications for review or approval of the final design.
 - e. Identify and indicate in the Construction Contract Documents the permits and approvals for which Contractor will be responsible, including work permits, building permits, and other permits and approvals that will be Contractor's responsibility; and, in addition, indicate those permits initially obtained by Owner for which Contractor will be a co-permittee, together with associated requirements.
 - f. Unless expressly indicated otherwise, Engineer's scope and budget includes attending one meeting or conference call with each permit and approval-issuing agency to discuss the Project and receive the agency's comments on the application.
 - g. Engineer does not guarantee issuance of any required permit or approval.
 - h. Fees charged by authorities having jurisdiction for such permits or approvals are the responsibility of Owner.
 3. Advise Owner of any recommended adjustments to the opinion of probable Construction Cost. Furnish to Owner an updated opinion of probable Construction Cost with the interim and final deliverables of the Drawings and Specifications.
 4. After consultation with Owner, include in the Front-End Construction Contract Documents any Electronic Document Protocol addressing specific protocols for the transmittal of Project-related correspondence, documents, text, data, drawings,

Exhibit A—Engineer's Services.

Exhibits to EJCDC® E-500, Agreement between Owner and Engineer for Professional Services.
Copyright© 2020 National Society of Professional Engineers, American Council of Engineering Companies,
and American Society of Civil Engineers. All rights reserved.
Modified to include RD edits from RUS Bulletin 1780-26 (5/10/2024).

information, and graphics, in electronic media or digital format, either directly, or through access to a secure Project website.

5. Assist Owner in assembling known reports and drawings of Site conditions, and in identifying the technical data contained in such reports and drawings upon which bidders or other prospective contractors may rely.
 6. Review the preliminary schedule for the Construction Phase and advise Owner when initial understanding of the Construction Contract Times must or should be revised, and furnish Owner with recommendations on revisions to the proposed Construction Contract Times.
 7. Engineer's project manager and other appropriate staff will participate in the following meetings and conference calls **if requested by Owner**:
 - a. First draft design review meeting at Owner's office.
 - b. Second draft design review meeting at Owner's office.
 - c. **None**
 - d. Engineer will prepare and distribute minutes of each such meeting and conference call, indicating attendees, topics discussed, decisions made, and action items for follow-up.
 8. Perform or provide the following other Final Design Phase activities or deliverables:
 - a. **None**
- G. Engineer shall complete the Final Design Phase as follows:
1. Pursuant to the requirements of the Deliverables Schedule in Exhibit B, furnish for review by Owner, its legal counsel, and other advisors, the final Drawings and Specifications (as set forth in Exhibit A Paragraph 1.04.B.3 above); assembled drafts of other Construction Contract Documents including the draft Front-End Construction Contract Documents; the draft Bidding/Proposal Documents; the most recent opinion of probable Construction Cost; and any other Final Design Phase deliverables, and review the deliverables with Owner. **The Engineer shall identify the building codes and accessibility standards used in the design and indicate them on the drawings and specifications and certify that the final drawings and specifications comply with those standards.**
 2. Revise the final Design Phase deliverables in response to Owner's comments, as appropriate, and submit revised deliverables pursuant to the Deliverables Schedule.
 3. **Provide the Owner and Agency with a written certification that the final Drawings and Specifications, other assembled construction Contract Documents, bidding-related documents (or requests for proposals or other construction procurement documents), and any other Final Design Phase deliverables comply with all requirements of Agency.**
 4. Engineer's services under the Final Design Phase will be considered complete on the date when Engineer has delivered to Owner the final Drawings and Specifications; assembled drafts of the Front-End Construction Contract Documents; the draft Bidding/Proposal Documents; and any other Final Design Phase deliverables, as revised.

Exhibit A—Engineer's Services.

Exhibits to EJCDC® E-500, Agreement between Owner and Engineer for Professional Services.
Copyright© 2020 National Society of Professional Engineers, American Council of Engineering Companies,
and American Society of Civil Engineers. All rights reserved.
Modified to include RD edits from RUS Bulletin 1780-26 (5/10/2024).

1.05 Bidding/Proposal Phase

- A. After acceptance by Owner **and Agency** of the final Drawings and Specifications; assembled drafts of other Construction Contract Documents, including the draft Front-End Construction Contract Documents; the draft Bidding/Proposal Documents; the most recent opinion of probable Construction Cost as determined in the Final Design Phase, and any other Final Design Phase deliverables, and upon written authorization by Owner to proceed, Engineer shall:
1. Assist Owner in advertising for and obtaining bids or proposals for the Work; assist Owner in issuing assembled Bidding/Proposal Documents and proposed Construction Contract Documents to prospective contractors; if applicable, maintain a record of prospective contractors to which documents have been issued; attend pre-bid conferences, if any; and receive and process contractor deposits or charges, if any, for the issued documents.
 - a. **Information regarding bidding will be available at the Owner's office, Engineer's office, QuestCDN website, Bollig Inc website, Owner's legal newspaper, and Builders Exchange Plan Rooms.**
 2. Prepare and issue addenda as appropriate to clarify, correct, or change the issued documents. **Obtain Agency concurrence on any Addenda that modify the Bidding Documents. Obtain prior concurrence when possible.**
 3. ~~If the issued documents require, the Engineer shall evaluate and determine the acceptability of "or equals" and substitute materials and equipment proposed by prospective contractors, provided that such proposals are allowed by the bidding-related documents (or requests for proposals or other construction procurement documents) prior to award of contracts for the Work. Services under this paragraph are subject to the provisions of Exhibit A Paragraph 2.01.A.2.~~

Evaluate and determine the acceptability of "or equals" and substitute materials and equipment proposed by prospective contractors prior to award of contracts for the Work. Issue a bid addendum for any and all approved "or equals" and substitutes. Review of substitutes and "or equals" will be in accordance with the General Conditions of the Construction Contract and applicable Agency requirements. Services under this paragraph are subject to the provisions of Exhibit A Paragraph A2.01.A.2.
 4. Attend the bid opening; prepare bid tabulation sheets; and assist Owner in evaluating bids or proposals, assembling final Construction Contracts for the Work for execution by Owner and Contractor, and in preparing notices of award to be issued by Owner for such contracts.
 5. Provide information or assistance needed by Owner in the course of any review of bids, proposals, or negotiations with prospective contractors.
 6. Consult with Owner as to the qualifications of prospective contractors.
 7. Consult with Owner as to the qualifications of subcontractors, suppliers, and other individuals and entities proposed by prospective contractors, for those portions of the Work as to which review of qualifications is required by the issued documents.

Exhibit A—Engineer's Services.

Exhibits to EJCDC® E-500, Agreement between Owner and Engineer for Professional Services.
Copyright© 2020 National Society of Professional Engineers, American Council of Engineering Companies,
and American Society of Civil Engineers. All rights reserved.
Modified to include RD edits from RUS Bulletin 1780-26 (5/10/2024).

8. If Owner engages in negotiations with bidders or proposers, assist Owner with respect to technical and engineering issues that arise during the negotiations.
9. Perform or provide the following other Bidding/Proposal Phase tasks or deliverables:
 - a. **Upon award of the Construction Contract, the Engineer shall furnish to Owner five executed copies of the Contract Documents and one electronic copy of the signed documents, including Drawings and Specifications.**
 - b. **None**
10. The Bidding/Proposal Phase will be considered complete upon award of Construction Contracts for the Work and commencement of the Construction Phase, or upon cessation of negotiations with prospective contractors.

1.06 Construction Phase

- A. After completion of the Final Design Phase and concurrent with the Bidding/Proposal Phase, and after issuance by Owner of any instructions for specific modifications or changes in the scope, extent, character, design, schedule, number of prime construction contracts, and other construction requirements of the Project during the Construction Phase desired by Owner, the Engineer and Owner shall discuss, resolve, and document any necessary revisions to Engineer's scope of services or compensation (through application of the provisions regarding Additional Services, or otherwise), or the time for completion of Engineer's services, resulting from specific modifications to the Project.
 1. Engineer shall be responsible only for those Construction Phase services expressly required of Engineer in Exhibit A Paragraph 1.06, as duly modified. With the exception of such expressly required services, Engineer shall have no design, Submittal (including Shop Drawing) review, or other obligations during construction, and Owner assumes all responsibility for providing or arranging for all other necessary Construction Phase administrative, engineering, and professional services.
 2. Owner waives all claims against Engineer and its officers, directors, members, partners, agents, employees, and Subconsultants, and Engineer's Subcontractors, that may be connected in any way to Construction Phase administrative, engineering, or professional services except for those services that are expressly required of Engineer in Exhibit A. Notwithstanding the foregoing waiver, Engineer shall be responsible for any professional opinions and interpretations provided by Engineer to Owner during the Construction Phase or Post-Construction Phase, including interpretations or clarifications of the Construction Contract Documents.
- B. Upon successful completion of the Bidding/Proposal Phase, and upon written authorization from Owner, Engineer shall provide the following services:
 1. General Administration of Construction Contract: Consult with Owner and act as Owner's representative as provided in this Agreement and the Construction Contract. Unless otherwise set forth in the scope of Basic Services (as duly modified), the extent and limitations of the duties, responsibilities, and authority of Engineer shall be as assigned in EJCDC® C-700, Standard General Conditions of the Construction Contract (2018) or other construction general conditions specified in this Agreement. Except as

Exhibit A—Engineer's Services.

Exhibits to EJCDC® E-500, Agreement between Owner and Engineer for Professional Services.
 Copyright© 2020 National Society of Professional Engineers, American Council of Engineering Companies,
 and American Society of Civil Engineers. All rights reserved.
 Modified to include RD edits from RUS Bulletin 1780-26 (5/10/2024).

otherwise provided in the Construction Contract, Owner's communications to Contractor will be issued through Engineer.

- a. If the responsibilities of Engineer as set forth in the Construction Contract are greater than those Construction Phase services expressly required of Engineer in Exhibit A Paragraph 1.06, as duly modified, then Owner shall either (1) expand the scope of the Construction Phase services to match those of the Construction Contract, and compensate Engineer for any related increases in the cost to provide Construction Phase services, pursuant to the provisions for compensating Additional Services, or (2) identify a qualified individual or entity (other than Engineer) responsible for the additional responsibilities in the Construction Contract.
 - b. If Owner, or Owner and Contractor, modify the duties, responsibilities, and authority of Engineer in the Construction Contract, or modify other terms of the Construction Contract having a direct bearing on Engineer, or if Owner requires Engineer's services for construction that extends longer than the anticipated Construction Contract Times, then Owner shall compensate Engineer for any related increases in the cost to provide Construction Phase services, pursuant to the provisions for compensating Additional Services.
 - c. Engineer shall not be required to furnish or perform services contrary to Engineer's responsibilities as a licensed professional.
2. Field Office: Engineer and Resident Project Representative (if any) will be based in a field office at the Site. The field office will be furnished and maintained at Owner's expense, and will include reasonable furnishings all required temporary utilities (including internet service) and facilities, and be secured for Engineer's (and RPR's) exclusive use.
 3. Resident Project Representative (RPR): Provide the services of an RPR at the Site to assist Engineer and to provide more extensive observation of Contractor's Work. Duties, responsibilities, and authority of the RPR are as set forth in Exhibit D. The furnishing of such RPR's services will not limit, extend, or modify Engineer's responsibilities or authority except as expressly set forth in Exhibit D.
 4. Selection of Independent Testing Laboratory: Assist Owner in the selection of an independent testing laboratory to perform required testing services.
 5. Pre-Construction Conference: Participate in **and chair** a pre-construction conference prior to commencement of Work at the Site; prepare and distribute agenda for the conference and prepare and distribute minutes of such conference.
 6. Electronic Transmittal Protocols: If the Construction Contract does not establish protocols for transmittal of Electronic Documents by Electronic Means, then Owner, Engineer, and Contractor shall jointly develop such protocols.
 7. Original Documents: ~~If requested by Owner to do so, maintain~~ **Maintain** and safeguard during the Construction Phase at least one original printed record version of the Construction Contract Documents, including Drawings and Specifications signed and sealed by Engineer and other design professionals in accordance with applicable Laws and Regulations. Throughout the Construction Phase, make such original printed record

Exhibit A—Engineer's Services.

Exhibits to EJCDC® E-500, Agreement between Owner and Engineer for Professional Services.
Copyright© 2020 National Society of Professional Engineers, American Council of Engineering Companies,
and American Society of Civil Engineers. All rights reserved.
Modified to include RD edits from RUS Bulletin 1780-26 (5/10/2024).

version of the Construction Contract Documents available to Contractor and Owner for review.

8. Schedules: Receive, review, and, and, subject to the criteria of the Construction Contract, determine the acceptability of any and all schedules that Contractor is required to submit to Engineer, including the progress schedule, schedule of submittals, and schedule of values. Advise Contractor in writing of Engineer's comments or acceptance of schedules.
 - a. Schedules will be acceptable to Engineer as to form and substance:
 - 1) Progress Schedule: if it provides an orderly progression of the Work to completion within the Contract Times. Such acceptance will not impose on Engineer responsibility for the Progress Schedule, for sequencing, scheduling, or progress of the Work, nor interfere with or relieve Contractor from Contractor's full responsibility therefor.
 - 2) Contractor's Schedule of Submittals: if it provides a workable arrangement for reviewing and processing the required Submittals.
 - 3) Contractor's Schedule of Values: if it provides a reasonable allocation of the Contract Price to the component parts of the Work.
9. Baselines and Benchmarks: As appropriate, establish baselines and benchmarks for locating the Work which in Engineer's judgment are necessary to enable Contractor to proceed.
10. Permits: Provide Owner with copies of technical information and supporting data previously obtained or developed by Engineer for Owner's use, or for Owner to provide to Contractor, in obtaining required permits and licenses delegated to Contractor by Owner.
11. Visits to Site and Observation of Construction: In connection with observations of Contractor's Work while it is in progress:
 - a. Make visits to the Site at intervals appropriate to the various stages of the Work, as Engineer deems necessary, to observe as an experienced and qualified design professional, the progress of Contractor's executed Work. Such visits and observations by Engineer, including its RPR, if any, are not intended to be exhaustive or to extend to every aspect of the Work or to involve detailed inspections of the Work beyond the responsibilities specifically assigned to Engineer in this Agreement and the Construction Contract Documents, but rather are to be limited to spot checking, selective sampling, and similar methods of general observation of the Work based on Engineer's exercise of professional judgment, as assisted by its RPR, if any. Based on information obtained during such visits and observations, Engineer will determine in general if the Work is proceeding in accordance with the Construction Contract Documents, and Engineer shall keep Owner informed of the progress of the Work. Engineer will make a report of Engineer's visit, summarizing Engineer's general observations and any significant findings.

Exhibit A—Engineer's Services.

Exhibits to EJCDC® E-500, Agreement between Owner and Engineer for Professional Services.
Copyright© 2020 National Society of Professional Engineers, American Council of Engineering Companies,
and American Society of Civil Engineers. All rights reserved.
Modified to include RD edits from RUS Bulletin 1780-26 (5/10/2024).

- b. The purpose of Engineer's visits to the Site, and representation by the Resident Project Representative, if any, at the Site, will be to enable Engineer to better carry out the duties and responsibilities assigned to by this Agreement and undertaken by Engineer during the Construction Phase, and, in addition, by the exercise of Engineer's efforts as an experienced and qualified design professional, to provide for Owner a greater degree of confidence that the completed Work will conform in general to the Construction Contract Documents and that Contractor has implemented and maintained the integrity of the design concept of the completed Project as a functioning whole as indicated in the Construction Contract Documents. Engineer will not, during such visits or as a result of such observations of the Work, supervise, direct, or have control over the Work, nor will Engineer have authority over or responsibility for the means, methods, techniques, sequences, or procedures of construction selected or used by any Constructor, for security or safety at the Site, for safety precautions and programs incident to any Constructor's work in progress, for the coordination of the Constructors' work or schedules, nor for any failure of any Constructor to comply with Laws and Regulations applicable to furnishing and performing of its work. Accordingly, Engineer neither guarantees the performance of any Constructor nor assumes responsibility for any Constructor's failure to furnish or perform the Work, or any portion of the Work, in accordance with the Construction Contract Documents.
 - c. **These site visits must be at least monthly and the Engineer must document all visits to the project with copies furnished to the Owner and Agency.**
12. Defective Work: If, on the basis of Engineer's observations or as indicated in documentation available to Engineer, Engineer believes that any part of the Work is defective under the terms and standards set forth in the Construction Contract Documents, Engineer will promptly issue written notice to Contractor (with copy to Owner) of such defective Work. Such notice will communicate the scope, extent (to Engineer's understanding) of defect, and associated provisions of the Construction Contract Documents.
- a. Provide recommendations to Owner regarding whether Contractor should correct such Work or remove and replace such Work, or whether Owner should consider accepting the defective Work in accordance with the provisions of the Construction Contract Documents. Engineer shall give notice to Contractor regarding whether the defective Work should be repaired, replaced, or will be accepted by Owner.
 - b. However, Engineer's authority to provide this information to Owner or Engineer's decision to exercise or not exercise such authority will not give rise to a duty or responsibility of the Engineer to Contractors, Subcontractors, material and equipment suppliers, their agents or employees, or any other person(s) or entities performing any of the Work, including but not limited to any duty or responsibility for Contractors' or Subcontractors' safety precautions and programs incident to the Work.
13. Compatibility with Design Concept: If Engineer has express knowledge that a specific part of the Work that is not defective under the terms and standards set forth in the Construction Contract Documents is nonetheless not compatible with the design

concept of the completed Project as a functioning whole, then inform Owner of such incompatibility, and provide recommendations for addressing such Work.

14. Clarifications and Interpretations: Accept from Contractor and Owner submittal of all matters in question concerning the requirements of the Construction Contract Documents (sometimes referred to as requests for information or interpretation—RFIs), or relating to the acceptability of the Work under the Construction Contract Documents. With reasonable promptness, render a written clarification, interpretation, or decision on the issue submitted, or initiate an amendment or supplement to the Construction Contract Documents.
15. Non-reviewable Matters: If a submitted matter in question concerns the Engineer's performance of its duties and obligations, or terms and conditions of the Construction Contract Documents that do not involve (a) the performance or acceptability of the Work under the Construction Contract Documents, (b) the design (as set forth in the Drawings, Specifications, or otherwise), or (c) other engineering or technical matters, then Engineer will promptly give written notice to Owner and Contractor that Engineer will not provide a decision or interpretation.
16. Field Orders: Subject to any limitations in the Construction Contract Documents, Engineer may prepare and issue Field Orders requiring minor changes in the Work.
17. Change Orders and Work Change Directives: Recommend Change Orders and Work Change Directives to Owner, as appropriate, and prepare Change Orders and Work Change Directives as required.
18. Change Proposals and Claims
 - a. Review and respond to Change Proposals. Review each duly submitted Change Proposal from Contractor and, within 30 days after receipt of the Contractor's supporting data, either deny the Change Proposal in whole, approve it in whole, or deny it in part and approve it in part. Such actions must be in writing, with a copy provided to Owner and Contractor. If the Change Proposal does not involve the design (as set forth in the Drawings, Specifications, or otherwise), the acceptability of the Work, or other engineering or technical matters, then Engineer will notify the parties that the Engineer will not resolve the Change Proposal.
 - b. Provide information or data to Owner regarding engineering or technical matters pertaining to Claims.
19. Differing Site Conditions: Respond to any notice from Contractor of differing site conditions, including conditions relating to Underground Facilities such as utilities, and hazardous environmental conditions. Promptly conduct reviews and prepare findings, conclusions, and recommendations for Owner's use subject to limitations of Engineer's obligations under this Agreement.
20. Contractor's Submittals: Review and approve or take other appropriate action with respect to required Contractor Submittals, but only to determine if the items covered by the Submittals will, after installation or incorporation in the Work, comply with the requirements of the Construction Contract Documents, and for compatibility with the design concept of the completed Project as a functioning whole as indicated by the

Exhibit A—Engineer's Services.

Exhibits to EJCDC® E-500, Agreement between Owner and Engineer for Professional Services.
Copyright© 2020 National Society of Professional Engineers, American Council of Engineering Companies,
and American Society of Civil Engineers. All rights reserved.
Modified to include RD edits from RUS Bulletin 1780-26 (5/10/2024).

Construction Contract Documents. Such reviews and approvals or other action will not extend to means, methods, techniques, sequences, or procedures of construction or to safety precautions and programs incident thereto. Engineer shall meet any Contractor's Submittal schedule that Engineer has accepted.

21. Substitutes and "Or-equals": Evaluate and determine the acceptability of substitute or "or-equal" materials and equipment proposed by Contractor, but subject to the provisions of Exhibit A Paragraph 2.01.A.2.
22. Inspections and Tests
 - a. Receive and review all certificates of inspections, tests, and approvals required by Laws and Regulations or the Construction Contract Documents. Engineer's review of such certificates will be for the purpose of determining whether the results certified indicate compliance with the Construction Contract Documents and will not constitute an independent evaluation that the content or procedures of such inspections, tests, or approvals comply with the requirements of the Construction Contract Documents. Engineer shall be entitled to rely on the results of such inspections and tests.
 - b. Reply to Contractor requests for written concurrence that specific portions of the Work that are to be inspected, tested, or approved may be covered.
 - c. Issue written requests to Contractor that specific portions of the Work remain uncovered.
 - d. As deemed reasonably necessary, request that Contractor uncover Work that is to be inspected, tested, or approved.
 - e. Pursuant to the terms of the Construction Contract, require additional inspections or testing of the Work, whether or not the Work is fabricated, installed, or completed.
23. Contractor's Applications for Payment: Based on Engineer's observations as an experienced and qualified design professional and on review of Applications for Payment and accompanying supporting documentation:
 - a. Determine the amounts that Engineer recommends Contractor be paid. Recommend reductions in payment (set offs) based on the provisions for set offs stated in the Construction Contract. Such recommendations of payment will be in writing and will constitute Engineer's representation to Owner, based on such observations and review, that, within the limits of Engineer's knowledge, information and belief, Contractor's Work has progressed to the point indicated, the Work is generally in accordance with the Construction Contract Documents (subject to an evaluation of the Work as a functioning whole prior to or upon Substantial Completion, to the results of any subsequent tests called for in the Construction Contract Documents, and to any other qualifications stated in the recommendation), and the conditions precedent to Contractor's being entitled to such payment appear to have been fulfilled in so far as it is Engineer's responsibility to observe the Work. In the case of unit price Work, Engineer's recommendations of payment will include final determinations of quantities and classifications of the

Work (subject to any subsequent adjustments allowed by the Construction Contract Documents).

- b. By recommending payment, Engineer shall not thereby be deemed to have represented that observations made by Engineer to check the quality or quantity of Contractor's Work as it is performed and furnished have been exhaustive, extended to every aspect of Contractor's Work in progress, or involved detailed inspections of the Work beyond the responsibilities specifically assigned to Engineer in this Agreement. Neither Engineer's review of Contractor's Work for the purposes of recommending payments nor Engineer's recommendation of any payment including final payment will impose on Engineer responsibility to supervise, direct, or control the Work, or for the means, methods, techniques, sequences, or procedures of construction or safety precautions or programs incident thereto, or Contractor's compliance with Laws and Regulations applicable to Contractor's furnishing and performing the Work. It will also not impose responsibility on Engineer to make any examination to ascertain how or for what purposes Contractor has used the money paid to Contractor by Owner; to determine that title to any portion of the Work, including materials or equipment, has passed to Owner free and clear of any liens, claims, security interests, or encumbrances; or that there may not be other matters at issue between Owner and Contractor that might affect the amount that should be paid. **By signing payment application and recommending payment, Engineer is certifying to the best of their knowledge that all items submitted for payment comply with Domestic Preference requirements.**
24. Contractor's Completion Documents: Receive from Contractor, review, and transmit to Owner maintenance and operating instructions, schedules, guarantees, bonds, certificates or other evidence of insurance required by the Construction Contract Documents, certificates of inspection, tests and approvals, and Shop Drawings, Samples, and other data approved as provided under Exhibit A Paragraph 1.06.B.20. ~~Receive from Contractor, review, and transmit to Owner the annotated record documents which are to be assembled by Contractor in accordance with the Construction Contract Documents to obtain final payment. The extent of Engineer's review of record documents will be to check that Contractor has submitted a complete set of those documents that Contractor is required to submit.~~ **Receive from Contractor and review the annotated record documents which are to be assembled by Contractor in accordance with the Construction Contract Documents to obtain final payment. The Engineer shall prepare Record Drawings and furnish such Record Drawings to Owner.**
25. Substantial Completion: Promptly after notice from Contractor that Contractor considers the entire Work ready for its intended use, visit the Site in company with Owner and Contractor to review the Work and determine the status of completion. Follow the procedures in the Construction Contract regarding the preliminary certificate of Substantial Completion, punch list of items to be completed, Owner's objections, notice to Contractor, and issuance of a final certificate of Substantial Completion. Assist Owner regarding any remaining engineering or technical matters affecting Owner's use or occupancy of the Work following Substantial Completion.

Exhibit A—Engineer's Services.

Exhibits to EJCDC® E-500, Agreement between Owner and Engineer for Professional Services.
Copyright© 2020 National Society of Professional Engineers, American Council of Engineering Companies,
and American Society of Civil Engineers. All rights reserved.
Modified to include RD edits from RUS Bulletin 1780-26 (5/10/2024).

26. Other Tasks: Perform or provide the following other Construction Phase tasks or deliverables:
- a. ~~{List any such tasks or deliverables here}~~. Provide the Owner and Agency with a written certification that the project complies with Domestic Preference requirements, to the best of Engineer's knowledge.
 - b. Verify and document Contractor implemented environmental mitigation requirements. Provide documentation to Owner and Agency.
 - c. [List any other such tasks or deliverables here].
27. Completion and Acceptability of the Work: After notice from Contractor that the Work is complete:
- a. visit the Site with Owner and Contractor to determine if the Work is in fact complete and acceptable;
 - b. notify Contractor of any part of the Work that is found during the visit to be incomplete or defective, and subsequently confirm that Contractor has corrected any such deficiencies;
 - c. follow the procedures in the Construction Contract regarding review and response to Contractor's application for final payment and accompanying documentation; and
 - d. if Engineer is satisfied that the Work is complete and acceptable, provide a notice to Owner and Contractor using EJCDC® C-626, Notice of Acceptability of Work (attached as Exhibit E), stating that the Work is acceptable (subject to the provisions of the Notice and this Exhibit A) within the limits of Engineer's knowledge, information, and belief, and based on the extent of the services provided by Engineer under this Agreement. **Upon Substantial Completion, the Engineer shall provide a copy of the Certificate of Substantial Completion to the Agency.**
28. Standards for Certain Construction-Phase Decisions: Engineer will render decisions regarding the requirements of the Construction Contract Documents, and judge the acceptability of the Work, pursuant to the specific procedures set forth in the Construction Contract for initial interpretations, Change Proposals, and acceptance of the Work. In rendering such decisions and judgments, Engineer will not show partiality to Owner or Contractor, and will not be liable to Owner, Contractor, or others in connection with any proceedings, interpretations, decisions, or judgments conducted or rendered in good faith.
- C. Duration of Construction Phase: The Construction Phase will commence with the execution of the first Construction Contract for the Project or any part thereof and will terminate upon written recommendation by Engineer for final payment to Contractor. If the Project involves more than one prime contract as indicated in Exhibit A Paragraph 1.04.A.1, then Construction Phase services may be rendered at different times in respect to the separate contracts. Subject to the provisions of Article 3, Engineer shall be entitled to an equitable increase in compensation if Construction Phase services (including Resident Project

Representative services, if any) are required after the original date for completion and readiness for final payment of Contractor as set forth in the Construction Contract.

1.07 Post-Construction Phase

- A. Upon written authorization from Owner during the Post-Construction Phase, Engineer shall:
1. Together with Owner, visit the Project to observe any apparent defects in the Work, make recommendations as to replacement or correction of defective Work, if any, or the need to repair of any damage to the Site or adjacent areas, and assist Owner in consultations and discussions with Contractor concerning correction of any such defective Work and any needed repairs.
 2. Together with Owner, visit the Project within one month before the end of the Construction Contract's correction period to ascertain whether any portion of the Work or the repair of any damage to the Site or adjacent areas is defective and therefore subject to correction by Contractor.
 3. Perform or provide the following other Post-Construction Phase tasks or deliverables:
 - a. **None**
- B. The Post-Construction Phase services may commence during the Construction Phase and, if not otherwise modified in this Exhibit A, will terminate 12 months after the commencement of the Construction Contract's correction period.

ARTICLE 2—ADDITIONAL SERVICES

2.01 Additional Services Not Requiring Owner's Written Authorization

- A. Engineer shall advise Owner that Engineer is commencing to perform or furnish the Additional Services of the types listed below. For such Additional Services, Engineer need not request or obtain specific advance written authorization from Owner. Engineer shall cease performing or furnishing such Additional Services upon receipt of written notice to cease from Owner. These services are not included as part of Basic Services and will be paid for by Owner as indicated in Exhibit J.
1. Substantive design and other technical services in connection with Work Change Directives, Change Proposals, and Change Orders to reflect changes requested by Owner.
 2. Services essential to the orderly progress of the Bidding/Proposal and Construction Phases and not wholly quantifiable prior to those Phases or otherwise dependent on the actions of prospective individual bidders or contractors and including:
 - a. making revisions to Drawings and Specifications occasioned by the acceptance of substitute materials or equipment other than "or equal" items;
 - b. ~~services after the award of the Construction Contract in evaluating and determining the acceptability of a proposed "or equal" or substitution which is found to be inappropriate for the Project; Deleted~~

- c. evaluation and determination of an excessive number of proposed "or equals" or substitutions, whether proposed before or after award of the Construction Contract; and
 - d. providing to the Contractor or Owner additional or new information not previously prepared or developed by the Engineer for their use in applying for or obtaining required permits and licenses, in responding to agency comments on such applications, or in the administration of any such permits or licenses.
- 3. Services resulting from significant delays, changes, or price increases occurring as a direct or indirect result of materials, equipment, or energy shortages.
- 4. Additional or extended services arising from (a) the presence at the Site of any Constituent of Concern or items of historical or cultural significance, (b) emergencies or acts of God endangering the Work, (c) damage to the Work by fire or other causes during construction, (d) a significant amount of defective, neglected, or delayed Work, (e) acceleration of the progress schedule involving services beyond normal working hours, or (f) default by Contractor.
- 5. Implement coordination of Engineer's services with other parts of the Project that are not planned or designed by Engineer or its Subconsultants, unless Owner furnished to Engineer substantive information about such other parts of the Project prior to the parties' entry into this Agreement, in the Baseline Information section of this Exhibit A, or otherwise in Exhibit A; if such substantive information has been so provided, coordination of Engineer's services will be part of Basic Services.
- 6. Implement the specific parts of an Underground Facilities Procedure that are assigned to Engineer, or above-ground utilities tasks that are assigned to Engineer as the Project progresses (but not including the design-related services already assigned to Engineer as a Basic Service).
- 7. Services (other than Basic Services during the Post-Construction Phase) in connection with any partial utilization of the Work by Owner prior to Substantial Completion.
- 8. Evaluating unreasonable or frivolous requests for interpretation or information (RFIs), Change Proposals, or other demands from Contractor or others in connection with the Work, or an excessive number of RFIs, Change Proposals, or demands.
- 9. Reviewing a Shop Drawing or other Contractor submittal more than three times, as a result of repeated inadequate submissions by Contractor.
- 10. While at the Site, compliance by Engineer and its staff with those terms of Owner's or Contractor's safety program provided to Engineer subsequent to the Effective Date that exceed those normally required of engineering personnel by federal, State, or local safety authorities for similar construction sites.
- 11. To the extent the Project is subject to Laws and Regulations governing public or government records disclosure or non-disclosure, Engineer will comply with provisions applicable to Engineer, and Owner will compensate Engineer as Additional Services for Engineer's costs to comply with any disclosure or non-disclosure obligations beyond those identified in the Basic Services.

Exhibit A—Engineer's Services.

Exhibits to EJCDC® E-500, Agreement between Owner and Engineer for Professional Services.
Copyright® 2020 National Society of Professional Engineers, American Council of Engineering Companies,
and American Society of Civil Engineers. All rights reserved.
Modified to include RD edits from RUS Bulletin 1780-26 (5/10/2024).

12. Services directly attributable to changes in Engineer's Electronic Documents obligations after the effective date of the Agreement.

2.02 Additional Services Requiring Owner's Written Authorization

- A. If authorized in writing by Owner, **and approved by Agency**, Engineer shall provide Additional Services of the types listed below. These services are not included as part of Basic Services and will be paid for by Owner as indicated in Exhibit J.
 1. Obtain or provide specified additional Project-related information and data to enable Engineer to complete its Basic and Additional Services.
 2. Preparation of special and customized reporting, invoicing, and related support documentation in addition to that identified to be provided under Basic Services.
 3. Preparation of applications and supporting documents (in addition to those furnished under Basic Services) for private or governmental grants, loans, or advances in connection with the Project; preparation or review of environmental assessments and impact statements **(not including preparation of the environmental documentation required by 7 CFR 1970)**; review and evaluation of the effects on the design requirements for the Project of any such statements and documents prepared by others; and assistance in obtaining approvals of authorities having jurisdiction over the anticipated environmental impact of the Project.
 4. Services to make measured drawings of existing conditions or facilities, to conduct tests or investigations of existing conditions or facilities, or to verify the accuracy of drawings or other information furnished by Owner or others.
 5. Services resulting from significant changes in the scope, extent, or character of the portions of the Project designed or specified by Engineer, or the Project's design requirements, including, but not limited to, changes in size, complexity, Owner's schedule, character of construction, or method of financing; and revising previously accepted studies, reports, Drawings, Specifications, or Construction Contract Documents when such revisions are required by changes in Laws and Regulations enacted subsequent to the Effective Date or are due to any other causes beyond Engineer's control.
 6. Services resulting from Owner's request to evaluate additional Study and Report Phase alternative solutions beyond those agreed to in Exhibit A Paragraph 1.02.A.1~~7~~, **but only if the Owner's request is made after completion of the Study and Report Phase.**
 7. Services required as a result of Owner's providing incomplete or incorrect Project information to Engineer.
 8. Providing renderings or models for Owner's use, including development, management, and other services in support of building information modeling or civil integrated management.
 9. Undertaking investigations and studies including, but not limited to:
 - a. All-hazards risk assessments and other studies to evaluate the feasibility of enhancing the resiliency of the design;

Exhibit A—Engineer's Services.

Exhibits to EJCDC® E-500, Agreement between Owner and Engineer for Professional Services.
Copyright© 2020 National Society of Professional Engineers, American Council of Engineering Companies,
and American Society of Civil Engineers. All rights reserved.
Modified to include RD edits from RUS Bulletin 1780-26 (5/10/2024).

- b. detailed consideration of operations, maintenance, and overhead expenses;
 - c. the preparation of feasibility studies (such as those that include projections of output capacity, utility project rates, project market demand, or project revenues) and cash flow analyses, provided that such services are based on the engineering and technical aspects of the Project, and do not include rendering advice regarding municipal financial products or the issuance of municipal securities;
 - d. preparation of appraisals;
 - e. with respect to proprietary systems or processes requiring licensing, providing services necessary to assist Owner in obtaining such licensing.
 - f. detailed quantity surveys of materials, equipment, and labor; and
 - g. audits or inventories required in connection with construction performed or furnished by Owner.
- 10. Furnishing services of Subconsultants or Engineer's Subcontractors for other than Basic Services.
 - 11. Providing data or services of the types described in Article 2, when Owner retains Engineer to provide such data or services instead of Owner furnishing the same.
 - 12. Providing the following services:
 - a. Services attributable to more prime construction contracts than specified in Exhibit A Paragraph 1.04.A.1.
 - b. Services to arrange for performance of construction services for Owner by contractors other than the principal prime Contractor, and administering Owner's contract for such services.
 - 13. Services during out-of-town travel required of Engineer, other than for visits to the Site or Owner's office as required in Basic Services (Article 1 of Exhibit A).
 - 14. Preparing for, coordinating with, participating in and responding to structured independent review processes, including, but not limited to, construction management, cost estimating, project peer review, value engineering, and constructability review requested by Owner; and performing or furnishing services required to revise studies, reports, Drawings, Specifications, or other documents as a result of such review processes.
 - 15. Preparing additional bidding-related documents (or requests for proposals or other construction procurement documents); preparing pre-qualification procedures and documents, and participating in pre-qualifying prospective Bidders; and preparing Construction Contract Documents for alternate bids.
 - 16. Assistance in connection with bid protests, rebidding, or renegotiating contracts for construction, materials, equipment, or services.
 - 17. Preparing conformed Construction Contract Documents that incorporate and integrate the content of all addenda and any amendments negotiated by Owner and Contractor.

Exhibit A—Engineer's Services.

Exhibits to EJCDC® E-500, Agreement between Owner and Engineer for Professional Services.
Copyright© 2020 National Society of Professional Engineers, American Council of Engineering Companies,
and American Society of Civil Engineers. All rights reserved.
Modified to include RD edits from RUS Bulletin 1780-26 (5/10/2024).

18. Services to assist Owner in developing or modifying protocols for transmittal of Electronic Documents by Electronic Means after the effective date of this Agreement, either by revising or adapting Exhibit F to the Project or implementing other Electronic Documents protocols among Project participants.
19. Any services by Engineer in connection with Owner or Engineer providing a Document to a Requesting Party under Exhibit F Paragraph 1.01.D (see Exhibit F, Electronic Documents Protocol), or any other distribution of a Document to a third party. Such services may include but are not limited to preparing the data contained in the requested Document in a manner deemed appropriate by Engineer; creating or otherwise preparing and distributing the Document in a format necessary to respond to Owner's direction or decision to provide the Document to a requesting party, including Contractor, in a format other than that required for deliverables from Engineer to Owner; and services in connection with obtaining required releases from the third parties to which the Documents will be distributed. Compensation for these Additional Services is not contingent upon Owner's reimbursement from the requesting party.
20. Providing Construction Phase services beyond the original date for completion and readiness for final payment of Contractor, but only if such services increase the total quantity of services to be performed in the Construction Phase, rather than merely shifting performance of such services to a later date.
21. ~~Preparing Record Drawings, and furnishing such Record Drawings to Owner. Deleted~~
22. Supplementing Record Drawings with information regarding the completed Project, Site, and immediately adjacent areas obtained from field observations, Owner, utility companies, and other reliable sources.
23. Conducting surveys, investigations, and field measurements to verify the accuracy of Record Drawing content obtained from Contractor, Owner, utility companies, and other sources; revise and supplement Record Drawings as needed.
24. Preparation of operation, maintenance, and staffing manuals.
25. Protracted or extensive assistance in refining and adjusting of Project equipment and systems (such as initial startup, testing, and balancing).
26. Assistance to Owner in training Owner's staff to operate and maintain Project equipment and systems.
27. Assistance to Owner in developing systems and procedures for (a) control of the operation and maintenance of Project equipment and systems, and (b) related recordkeeping.
28. Preparing to serve or serving as a consultant or witness for, or producing documents for or on behalf of, Owner in any litigation, arbitration, mediation, lien or bond claim, or other legal or administrative proceeding involving the Project (but not including disputes between Owner and Engineer).
29. Overtime work requiring higher than regular rates.
30. Providing construction surveys and staking to enable Contractor to perform its work other than as required under Exhibit A Paragraph 1.06.B.9; any type of property surveys

Exhibit A—Engineer's Services.

Exhibits to EJCDC® E-500, Agreement between Owner and Engineer for Professional Services.
Copyright© 2020 National Society of Professional Engineers, American Council of Engineering Companies,
and American Society of Civil Engineers. All rights reserved.
Modified to include RD edits from RUS Bulletin 1780-26 (5/10/2024).

or related engineering services needed for the transfer of interests in real property; providing construction and property surveys to replace reference points or property monuments lost or destroyed during construction; and providing other special field surveys.

31. Providing more extensive services required to enable Engineer to issue notices or certifications requested by Owner.
32. Extensive services required during any correction period, or with respect to monitoring Contractor's compliance with warranties and guarantees called for in the Construction Contract (except as agreed to under Basic Services).
33. Other additional services performed or furnished by Engineer not otherwise provided for in this Agreement.

EXHIBIT B—DELIVERABLES SCHEDULE

Paragraphs 2.04.E, 3.02.A, and Exhibit A of the Agreement are supplemented by the following paragraph and table.

Engineer shall furnish Documents to Owner as required in Column 2 of the following table (and as further described in Exhibit A), according to the schedule in Column 4. Owner shall comment or take other identified actions with respect to the Documents as indicated in Column 2 (and as further described in Exhibit A), according to the schedule in Column 4.

Party	Action	Exhibit A Reference	Schedule
Engineer	Submit 1 review copies of the Report and other Study and Report Phase deliverables to Owner.	1.02.A.17	Within 90 days of the Effective Date.
Owner	Submit comments regarding the Report and other Study and Report Phase deliverables to Engineer.	1.02.A.18	Within 30 days of the receipt from Engineer of the Report and other Study and Report Phase deliverables.
Engineer	Submit 1 copies of the revised Report and other Study and Report Phase deliverables to Owner.	1.02.A.18	Within 60 days of the receipt of Owner's comments regarding the Report and other Study and Report Phase deliverables.
Engineer	Submit 1 review copies of the Preliminary Design Report, opinion of probable Construction Cost, and other Preliminary Design Phase deliverables to Owner.	1.03.B.17	Within 120 days of Owner's authorization to proceed with Preliminary Design Phase services.
Owner	Submit comments regarding Preliminary Design Report, opinion of probable Construction Cost, and other Preliminary Design Phase deliverables to Engineer.	1.03.B.18	Within 14 days of the receipt from Engineer of Preliminary Design Report, opinion of probable Construction Cost, and other Preliminary Design Phase deliverables.
Engineer	Submit 1 copies of the revised Preliminary Design Report, opinion of probable Construction Cost, and other Preliminary Design Phase deliverables to Owner.	1.03.B.18	Within 60 days of the receipt of Owner's comments regarding the Preliminary Design Report, opinion of probable Construction Cost, and other Preliminary Design Phase deliverables.
Engineer	Submit 1 copies of the first Final Design Phase draft of Drawings and Specifications to Owner.	1.04.B.1	Within 180 days of Owner's authorization to proceed with Final Design Phase services.
Owner	Submit comments and instructions regarding the first Final Design Phase draft of Drawings and Specifications to Engineer.	1.04.B.1	Within 14 days of the receipt of the first final Design Phase drafts of Drawings and Specifications from Engineer.

Exhibit B—Deliverables Schedule.

Exhibits to EJCDC® E-500, Agreement between Owner and Engineer for Professional Services.
Copyright© 2020 National Society of Professional Engineers, American Council of Engineering Companies,
and American Society of Civil Engineers. All rights reserved.
Modified to include RD edits from RUS Bulletin 1780-26 (5/10/2024).

Party	Action	Exhibit A Reference	Schedule
Engineer	Submit 1 copies of the second Final Design Phase drafts of Drawings and Specifications to Owner.	1.04.B.2	Within 60 days of the receipt of Owner's comments and instructions regarding the first Final Design Phase drafts of Drawings and Specifications.
Engineer	Submit 1 of copies of draft Bidding/Proposal and Front-End Construction Contract Documents, as required, and any other Final Design Phase deliverables (other than Drawings and Specifications) to Owner.	1.04.D.3; 1.04.F.8	Concurrent with submittal to Owner of the second Final Design Phase drafts of Drawings and Specifications.
Owner	Submit comments and instructions regarding the second Final Design Phase drafts of Drawings and Specifications to Engineer.	1.04.B.2	Within 14 days of the receipt from Engineer of the second Final Design Phase drafts of Drawings and Specifications.
Engineer	Submit 1 copies of the final, completed, pricing-ready and construction-ready Drawings and Specifications to Owner.	1.04.B.3 and 1.04.G.1	Within 60 days of the receipt of Owner's comments and instructions regarding the second Final Design Phase drafts of Drawings and Specifications.
Owner	Submit comments and instructions regarding the final, completed, pricing-ready and construction-ready Drawings and Specifications to Engineer.	1.04.G.2	Within 14 days of the receipt from Engineer of the final, completed, pricing-ready and construction-ready Drawings and Specifications.
Owner	Submit comments and instructions regarding drafts of Bidding/Proposal and Front-End Construction Contract Documents, and any other Final Design Phase deliverables (other than Drawings and Specifications) to Engineer.	1.04.D.3; 1.04.F.8	Concurrent with Owner's submittal of comments and instructions regarding the final, completed, pricing-ready and construction-ready Drawings and Specifications.

Exhibit B—Deliverables Schedule.

Exhibits to EJCDC® E-500, Agreement between Owner and Engineer for Professional Services.
 Copyright® 2020 National Society of Professional Engineers, American Council of Engineering Companies,
 and American Society of Civil Engineers. All rights reserved.
 Modified to include RD edits from RUS Bulletin 1780-26 (5/10/2024).

Party	Action	Exhibit A Reference	Schedule
Engineer	Submit to Owner: 1 copies of the revised final, completed, pricing-ready and construction-ready Drawings and Specifications; and 1 of copies of assembled Bidding/Proposal and Front-End Construction Contract Documents, and any other Final Design Phase deliverables.	1.04.G.2 1.04.G.3	Within 60 days of receipt of Owner's final comments and instructions regarding the regarding the final, completed, pricing-ready and construction-ready Drawings and Specifications, the Bidding/Proposal and Front-End Construction Contract Documents, and any other Final Design Phase deliverables.
Engineer	Submit 1 copies of Bidding/Proposal Phase deliverables (if any) identified in Exhibit A Paragraph 1.05.A.9.a to Owner.	1.05.A.9.a	Within 30 days of written authorization by Owner to proceed with Bidding/Proposal Phase services.
Engineer	Submit 1 copies of Construction Phase deliverables (if any) identified in Exhibit A Paragraph 1.06.B.26.a to Owner.	1.06.B.26.a	Within 60 days of Substantial Completion .
Engineer	Submit 1 copies of Post-Construction Phase deliverables (if any) identified in Exhibit A Paragraph 1.07.A.3.a to Owner.	1.07.A.3.a	Within 365 days of Substantial Completion.

Exhibit B—Deliverables Schedule.

Exhibits to EJCDC® E-500, Agreement between Owner and Engineer for Professional Services.
Copyright® 2020 National Society of Professional Engineers, American Council of Engineering Companies,
and American Society of Civil Engineers. All rights reserved.
Modified to include RD edits from RUS Bulletin 1780-26 (5/10/2024).

EXHIBIT C—AMENDMENT TO OWNER-ENGINEER AGREEMENT

AMENDMENT TO OWNER-ENGINEER AGREEMENT

Amendment No. [Enter Amendment Number]

Owner: [Name of Owner]

Engineer: [Name of Engineer]

Project: [Name of Project]

Effective Date of Owner-Engineer Agreement: [Effective Date of Agreement]

Nature of Amendment: (Check those that apply)

- ☐ Additional Services to be performed by Engineer
- ☐ Modifications to services of Engineer
- ☐ Modifications to responsibilities of Owner
- ☐ Modifications of payment to Engineer
- ☐ Modifications to time(s) for rendering services
- ☐ Modifications to other terms and conditions of the Agreement

Description of Modifications:

[Here describe the modifications, in as much specificity and detail as needed. Use an attachment if necessary. Include cost breakdown and documentation, if applicable.]

Agreement Summary:

Original agreement amount: \$

Net change for prior amendments: \$

This amendment amount: \$

Adjusted Agreement amount: \$

Change in time for services (days or date, as applicable):

Owner and Engineer hereby agree to modify the above-referenced Agreement as set forth in this Amendment. The Effective Date of the Amendment is [Enter Effective Date of Amendment].

Owner

Engineer

(typed or printed name of organization)

(typed or printed name of organization)

By:

(individual's signature)

By:

(individual's signature)

(Attach evidence of authority to sign.)

(Attach evidence of authority to sign.)

Date:

(date signed)

Date:

(date signed)

Name:

(typed or printed)

Name:

(typed or printed)

Title:

(typed or printed)

Title:

(typed or printed)

Exhibit C—Amendment to Owner-Engineer Agreement.

Exhibits to EJCDC® E-500, Agreement between Owner and Engineer for Professional Services.

Copyright© 2020 National Society of Professional Engineers, American Council of Engineering Companies,
and American Society of Civil Engineers. All rights reserved.

Modified to include RD edits from RUS Bulletin 1780-26 (5/10/2024).

EXHIBIT D—DUTIES, RESPONSIBILITIES, AND LIMITATIONS OF AUTHORITY OF RESIDENT PROJECT REPRESENTATIVE

ARTICLE 1—RESIDENT PROJECT REPRESENTATIVE SERVICES

Article 1 of the Agreement, Services of Engineer, and Exhibit A, Engineer's Services, are supplemented to include Exhibit D Paragraphs 1.01, 1.02, and 1.03, as follows:

1.01 Resident Project Representative

- A. Engineer shall furnish a Resident Project Representative ("RPR") to observe progress and quality of the Work. RPR is Engineer's representative at the Site, will act as directed by and under the supervision of Engineer, and will confer with Engineer regarding RPR's actions.
- B. The RPR will provide full-time representation ~~[revise if representation will be less than full time]~~, unless requested in writing by the Owner and waived in writing by the Agency.
- C. Subject to the scope of RPR's observations of the Work, which may include field checks of materials and installed equipment, Engineer shall endeavor to identify defects and deficiencies in the Work. However, Engineer shall not, as a result of such RPR observations of the Work, supervise, direct, inspect, or have control over the Work, nor shall Engineer (including the RPR) have authority over or responsibility for the means, methods, techniques, sequences, or procedures of construction selected or used by any Constructor, for security or safety at the Site, for safety precautions and programs incident to the Work or any Constructor's work in progress, for the coordination of the Constructors' work or schedules, or for any failure of any Constructor to comply with Laws and Regulations applicable to the performing and furnishing of its work. The Engineer (including RPR) neither guarantees the performance of any Constructor nor assumes responsibility for any Constructor's failure to furnish and perform the Work, or any portion of the Work, in accordance with the Construction Contract Documents. In addition, the specific terms set forth in Exhibit A Paragraph 1.06 are applicable.

1.02 Duties and Responsibilities of RPR

- A. The duties and responsibilities of the RPR are as follows:
 1. General: RPR's dealings in matters pertaining to the Work in general will be with Contractor. RPR's dealings with Subcontractors shall only be through or with the full knowledge and approval of Contractor. RPR shall generally communicate with Owner only with the knowledge of and under the direction of Engineer.
 2. Schedules: Review the progress schedule, schedule of Shop Drawing and Sample submittals, schedule of values, and other schedules prepared by Contractor and consult with Engineer concerning acceptability of such schedules.
 3. Conferences and Meetings: Attend meetings with Contractor, such as preconstruction conferences, progress meetings, job conferences, and other Project-related meetings (but not including Contractor's safety meetings), and as appropriate prepare and circulate copies of minutes thereof.

4. Safety Compliance: Comply with Site safety programs, as they apply to RPR, and if required to do so by such safety programs, receive safety training specifically related to RPR's own personal safety while at the Site.
5. Liaison
 - a. Serve as Engineer's liaison with Contractor. Working principally through Contractor's authorized representative or designee, assist in providing information regarding the provisions and intent of the Construction Contract Documents.
 - b. Assist Engineer in serving as Owner's liaison with Contractor when Contractor's operations affect Owner's on-Site operations.
 - c. Assist in obtaining from Owner additional details or information, when required for proper execution of the Work.
6. Clarifications and Interpretations: Receive from Contractor submittal of any matters in question concerning the requirements of the Construction Contract Documents (sometimes referred to as requests for information or interpretation—RFIs), or relating to the acceptability of the Work under the Construction Contract Documents. Report to Engineer regarding such RFIs. Report to Engineer when clarifications and interpretations of the Construction Contract Documents are needed, whether as the result of a Contractor RFI or otherwise. Transmit Engineer's clarifications, interpretations, and decisions to Contractor.
7. Shop Drawings, Samples, and other Submittals
 - a. Receive Samples that are furnished at the Site by Contractor.
 - b. Receive Contractor-approved Shop Drawings.
 - c. Receive other Submittals from Contractor.
 - d. Record date of receipt of Samples, Contractor-approved Shop Drawings, and other Submittals.
 - e. Notify Engineer of availability of Samples for examination, and forward Contractor-approved Shop Drawings and other Submittals to Engineer. When appropriate recommend distribution of Submittal to specified Subconsultants.
 - f. Advise Engineer and Contractor of the commencement of any portion of the Work requiring a Shop Drawing or Sample submittal, if RPR believes that the submittal has not been received from Contractor, or has not been approved by Contractor or Engineer.
8. Proposed Modifications: Consider and evaluate Contractor's suggestions for modifications to the Drawings or Specifications, and report such suggestions, together with RPR's recommendations, if any, to Engineer. Transmit Engineer's response (if any) to such suggestions to Contractor.
9. Review of Work; Defective Work
 - a. Report to Engineer whenever RPR believes that any part of the Work is defective under the terms and standards set forth in the Construction Contract Documents,

and provide recommendations as to whether such Work should be corrected, removed and replaced, or accepted as provided in the Construction Contract Documents. **Installation of items that do not comply with Domestic Preference requirements is considered defective Work.**

- b. Inform Engineer of any Work that RPR believes is not defective under the terms and standards set forth in the Construction Contract Documents, but is nonetheless not compatible with the design concept of the completed Project as a functioning whole, and provide recommendations to Engineer for addressing such Work.
- c. Advise Engineer of that part of the Work that RPR believes should be uncovered for observation, or requires special testing, inspection, or approval.

10. Inspections, Tests, and System Start-ups

- a. Consult with Engineer in advance of scheduled inspections, tests, and systems start-ups.
- b. Verify that tests, equipment, and systems start-ups and operating and maintenance training are conducted in the presence of appropriate Owner's personnel, and that Contractor maintains adequate records thereof.
- c. Observe, record, and report to Engineer appropriate details relative to the test procedures and systems start-ups.
- d. Observe whether Contractor has arranged for inspections required by Laws and Regulations, including but not limited to those to be performed by public or other agencies having jurisdiction over the Work.
- e. Accompany visiting inspectors representing public or other agencies having jurisdiction over the Work, record the results of these inspections, and report to Engineer.
- f. Nothing in this Agreement will be construed to require RPR to conduct inspections.

11. Records

- a. Maintain at the Site orderly files for correspondence, reports of job conferences, copies of Construction Contract Documents including all Change Proposals, Change Orders, Field Orders, Work Change Directives, Addenda, additional Drawings issued subsequent to the execution of the Construction Contract, RFIs, Engineer's clarifications and interpretations of the Construction Contract Documents, progress reports, approved Shop Drawing and Sample submittals, and other Project-related documents.
- b. Prepare a daily report or keep a diary or log book, recording Contractor's hours on the Site, Subcontractors present at the Site, weather conditions, data relative to questions of Change Proposals, Change Orders, Field Orders, Work Change Directives, or changed conditions, Site visitors, deliveries of equipment or materials, daily activities, decisions, observations in general, **observations on Domestic Preference and environmental mitigation compliance**, and specific observations in more detail as in the case of observing test procedures; and send copies to Engineer.

- c. ~~Upon request from Owner to Engineer, p~~Photograph or video Work in progress or Site conditions.
- d. Record and maintain accurate, up-to-date lists of the company names and points of contact for Contractors, Subcontractors, and major Suppliers of materials and equipment.
- e. Maintain records for use in preparing Project documentation.
- f. Upon completion of the Work, furnish original set of all RPR Project documentation to designated recipients.

12. Reports

- a. Furnish periodic reports as required of progress of the Work and of Contractor's compliance with the progress schedule and schedule of Shop Drawing and Sample submittals.
- b. ~~Draft responses to or make recommends on Change Proposals, Change Orders, Work Change Directives, and Field Orders. Obtain backup material from Contractor. Deleted~~
- c. Furnish to Engineer and Owner copies of all inspection, test, and system start-up reports.
- d. Immediately inform appropriate parties of the occurrence of any Site accidents, emergencies, natural catastrophes endangering the Work, possible force majeure or delay events, damage to property by fire or other causes, or the discovery of any potential differing site condition or Constituent of Concern.

13. Payment Requests: Review applications for payment with Contractor for compliance with the established procedure for their submission and forward with recommendations to Engineer, noting particularly the relationship of the payment requested to the schedule of values, Work completed, and materials and equipment delivered at the Site but not incorporated in the Work.

14. Certificates, Operation and Maintenance Manuals: During the course of the Work, verify that materials and equipment certificates, operation and maintenance manuals and other data required by the Contract Documents to be assembled and furnished by Contractor are applicable to the items actually installed and in accordance with the Contract Documents, and have these documents delivered to Engineer for review and forwarding to Owner prior to payment for that part of the Work.

15. Completion

- a. Participate in Engineer's visits to the Site regarding Substantial Completion, assist in the determination of Substantial Completion, and prior to the issuance of a Certificate of Substantial Completion submit a punch list of observed items requiring completion or correction.
- b. Participate in Engineer's visit to the Site in the company of Owner and Contractor, to determine completion of the Work, and prepare a final punch list of items to be completed or corrected by Contractor.

- c. Observe whether all items on the final punch list have been completed or corrected, and make recommendations to Engineer concerning acceptance and issuance of the Notice of Acceptability of the Work (Exhibit E).

16. **Domestic Preference**

- a. **Observe and report on compliance with Domestic Preference requirements including but not limited to: Verifying that items delivered to the site are accompanied by Domestic Preference documentation, as applicable, and photographing stored and installed items to document compliance.**

1.03 Limitations of Authority

A. Resident Project Representative shall not:

1. Authorize any deviation from the Construction Contract Documents or substitution of materials or equipment (including "or-equal" items).
2. Exceed limitations of Engineer's authority as set forth in this Agreement.
3. Undertake any of the responsibilities of Contractor, Subcontractors, or Suppliers, or any Constructor.
4. Advise on, issue directions relative to, or assume control over any aspect of the means, methods, techniques, sequences or procedures of the Work, by Contractor or any other Constructor.
5. Advise on, issue directions regarding, or assume control over security or safety practices, precautions, and programs in connection with the activities or operations of Owner or Contractor.
6. Participate in specialized field or laboratory tests or inspections conducted off-site by others except as specifically authorized by Engineer.
7. Accept Shop Drawing or Sample submittals from anyone other than Contractor.
8. Authorize Owner to occupy the Project in whole or in part.

NOTICE OF ACCEPTABILITY OF WORK (EJCDC® C-626 2018)

Owner: _____ Owner's Project No.: _____
Engineer: _____ Engineer's Project No.: _____
Contractor: _____ Contractor's Project No.: _____
Project: _____
Contract Name: _____
Notice Date: _____ Effective Date of the Construction Contract: _____

The Engineer hereby gives notice to the Owner and Contractor that Engineer recommends final payment to Contractor, and that the Work furnished and performed by Contractor under the Construction Contract is acceptable, expressly subject to the provisions of the Construction Contract's Contract Documents ("Contract Documents") and of the Agreement between Owner and Engineer for Professional Services dated **[date of professional services agreement]** ("Owner Engineer Agreement"). This Notice of Acceptability of Work (Notice) is made expressly subject to the following terms and conditions to which all who receive and rely on said Notice agree:

1. This Notice has been prepared with the skill and care ordinarily used by members of the engineering profession practicing under similar conditions at the same time and in the same locality.
2. This Notice reflects and is an expression of the Engineer's professional opinion.
3. This Notice has been prepared to the best of Engineer's knowledge, information, and belief as of the Notice Date.
4. This Notice is based entirely on and expressly limited by the scope of services Engineer has been employed by Owner to perform or furnish during construction of the Project (including observation of the Contractor's Work) under the Owner Engineer Agreement, and applies only to facts that are within Engineer's knowledge or could reasonably have been ascertained by Engineer as a result of carrying out the responsibilities specifically assigned to Engineer under such Owner Engineer Agreement.
5. This Notice is not a guarantee or warranty of Contractor's performance under the Construction Contract, an acceptance of Work that is not in accordance with the Contract Documents, including but not limited to defective Work discovered after final inspection, nor an assumption of responsibility for any failure of Contractor to furnish and perform the Work thereunder in accordance with the Contract Documents, or to otherwise comply with the Contract Documents or the terms of any special guarantees specified therein.
6. This Notice does not relieve Contractor of any surviving obligations under the Construction Contract, and is subject to Owner's reservations of rights with respect to completion and final payment.

Engineer

By (signature): _____
Name (printed): _____
Title: _____

EXHIBIT G—INSURANCE

ARTICLE 1—INSURANCE

Paragraph 6.04 of the Agreement, Insurance, is supplemented to include the following Exhibit G Paragraphs 1.01 and 1.02:

1.01 Insurance Policies and Limits

- A. In accordance with Paragraph 6.04.A of the Agreement, the insurance that Engineer must procure and maintain, and the policy limits of such insurance, are as follows:

Coverage	Policy limits of not less than:
Workers' Compensation	
State	Statutory
Employer's Liability	
Each accident	\$500,000
Each employee	\$500,000
Policy limit	\$500,000
Commercial General Liability	
General Aggregate	\$1,000,000
Personal and Advertising Injury	\$1,000,000
Bodily Injury and Property Damage—Each Occurrence	\$1,000,000
Automobile Liability	
Bodily Injury	
Each Person	\$
Each Accident	\$
Property Damage	
Each Accident	\$
Or	
Combined Single Limit	
Combined Single Limit (Bodily Injury and Property Damage)	\$1,000,000
Excess or Umbrella Liability	
Each Occurrence	\$1,000,000
General Aggregate	\$1,000,000
Professional Liability	
Each Claim	\$2,000,000
Annual Aggregate	\$2,000,000
Unmanned Aerial Vehicle Liability Insurance	
Each Claim	\$
General Aggregate	\$
Other Insurance [Specify]	
Each Claim	\$
General Aggregate	\$

Exhibit G—Insurance.

Exhibits to EJCDC® E-500, Agreement between Owner and Engineer for Professional Services.
Copyright© 2020 National Society of Professional Engineers, American Council of Engineering Companies,
and American Society of Civil Engineers. All rights reserved.
Modified to include RD edits from RUS Bulletin 1780-26 (5/10/2024).

- B. In accordance with Paragraph 6.04.C of the Agreement, the insurance that Owner must procure and maintain, and the policy limits of such insurance, are as follows:

Coverage	Policy limits of not less than:
Workers' Compensation	
State	Statutory
Employer's Liability	
Each accident	\$100,000
Each employee	\$500,000
Policy limit	\$100,000
Commercial General Liability	
General Aggregate	\$2,000,000
Personal and Advertising Injury	\$
Bodily Injury and Property Damage—Each Occurrence	\$3,000,000
Automobile Liability	
Bodily Injury	
Each Person	\$
Each Accident	\$
Property Damage	
Each Accident	\$
Or	
Combined Single Limit	
Combined Single Limit (Bodily Injury and Property Damage)	\$2,000,000
Excess or Umbrella Liability	
Each Occurrence	\$
General Aggregate	\$
Unmanned Aerial Vehicle Liability Insurance	
Each Claim	\$
General Aggregate	\$
Other Insurance [Specify]	
Each Claim	\$
General Aggregate	\$

1.02 Additional Insureds

- A. Owner shall cause Engineer, its Subconsultants, and its Engineer's Subcontractors to be listed as additional insureds on any of Owner's general liability policies that are applicable to the Project. The following individuals or entities are to be listed on Owner's general liability policies of insurance (and on Contractor's policies required under Paragraph 6.04.D of the Agreement) as additional insureds:

Name of Additional Insured	Address
Bollig Inc (Engineer)	1721 Technology Drive NE, Suite 100, Willmar, MN 56201
Bonnema Runke Stern Inc (Surveyor)	4566 Highway 71 NE, Suite 1, Willmar, MN 56201
American Engineering Testing, Inc. (Geotechnical Engineer)	550 Cleveland Avenue North, St. Paul, MN 55114
[Other Additional Insured]	[Other Additional Insured's Corporate Address]

Exhibit G—Insurance.

Exhibits to EJCDC® E-500, Agreement between Owner and Engineer for Professional Services.
 Copyright© 2020 National Society of Professional Engineers, American Council of Engineering Companies,
 and American Society of Civil Engineers. All rights reserved.
 Modified to include RD edits from RUS Bulletin 1780-26 (5/10/2024).

- B. During the term of this Agreement the Engineer shall notify Owner of any other Subconsultant or Engineer's Subcontractor to be listed as an additional insured on Owner's and applicable Contractor's general liability policies of insurance.
- C. The Owner must be listed on Engineer's general liability policy as provided in Paragraph 6.04.B.
- D. For applicable Contractor's general liability policies of insurance, the additional insured endorsements will include both ongoing operations and products and completed operations coverage through ISO Endorsements CG 20 10 10 01 and CG 20 37 10 01 (together). If Contractor demonstrates to Owner that the specified ISO endorsements are not commercially available, then Contractor may satisfy this requirement by providing equivalent endorsements.
- E. For applicable Contractor's general liability policies of insurance, Contractor shall provide ISO Endorsement CG 20 32 07 04, "Additional Insured—Engineers, Architects or Surveyors Not Engaged by the Named Insured" or its equivalent for Engineer, Subconsultants, and other design professional additional insureds.

Exhibit G—Insurance.

Exhibits to EJCDC® E-500, Agreement between Owner and Engineer for Professional Services.
Copyright© 2020 National Society of Professional Engineers, American Council of Engineering Companies,
and American Society of Civil Engineers. All rights reserved.
Modified to include RD edits from RUS Bulletin 1780-26 (5/10/2024).

EXHIBIT H—DISPUTE RESOLUTION

ARTICLE 1—DISPUTE RESOLUTION METHOD

Paragraph 6.07 of the Agreement, Dispute Resolution, is supplemented to include the following Exhibit H Paragraph 1.01:

1.01 Arbitration

- A. Method for Resolution of Disputes: All Disputes between Owner and Engineer that have not been resolved by negotiations or mediation will be settled by arbitration administered by the American Arbitration Association in accordance with its Construction Industry Arbitration Rules (subject to the conditions and limitations of this Exhibit H Paragraph 1.01). This agreement to arbitrate will be specifically enforceable under the prevailing law of any court having jurisdiction.
- B. Arbitration Provisions
 - 1. Notice of the demand for arbitration must be filed in writing with the other party to the Agreement and with the selected arbitration administrator. The demand must be made within a reasonable time after the Dispute has arisen. In no event may the demand for arbitration be made after the date when institution of legal or equitable proceedings based on such Dispute would be barred by the applicable statute of limitations.
 - 2. The arbitrator(s) must be licensed engineers, architects, contractors, attorneys, or construction managers. Hearings will take place pursuant to the standard procedures of the Construction Arbitration Rules that contemplate in-person hearings. The arbitrators will have no authority to award punitive or other damages not measured by the prevailing party's actual damages, except as may be required by statute or the Agreement. Any award in an arbitration initiated under this clause will be limited to monetary damages and include no injunction or direction to any party other than the direction to pay a monetary amount.
 - 3. If the applicable arbitration rules require a preliminary mediation, but the parties have already participated in mediation with respect to the Dispute, then the second mediation is not required.
 - 4. The rules of any arbitration must be supplemented to include the following: The award rendered by the arbitrators must be in writing, and include (a) a precise breakdown of the award, and (b) a written explanation of the award specifically citing the Agreement provisions deemed applicable and relied on in making the award.
 - 5. The award rendered by the arbitrators will be consistent with this Agreement and final, and judgment may be entered upon it in any court having jurisdiction thereof, and will not be subject to appeal or modification.
 - 6. The arbitrators will have the authority to allocate the costs of the arbitration process among the parties, but will only have the authority to allocate attorneys' fees if a specific Law or Regulation or this Agreement expressly permits them to do so.

7. The parties agree that failure or refusal of a party to pay its required share of the deposits for arbitrator compensation or administrative charges will constitute a waiver by that party of the right to present evidence or cross-examine witness. In such event, the other party will be required to present evidence and legal argument as the arbitrator(s) may require for the making of an award. Such waiver will not allow for a default judgment against the non-paying party in the absence of evidence presented as provided for above.
8. Except as may be required by Laws or Regulations, neither party nor an arbitrator may disclose the existence, content, or results of any arbitration hereunder without the prior written consent of both parties, with the exception of any disclosure required by Laws and Regulations or the Agreement. To the extent any disclosure is allowed pursuant to the exception, the disclosure must be strictly and narrowly limited to maintain confidentiality to the extent possible.
9. If a Dispute in question between Owner and Engineer involves the work of a Contractor, Subcontractor, or consultants to the Owner, Subconsultants to the Engineer, or Engineer's Subcontractors (each a "Joinable Party"), and such Joinable Party has agreed contractually or otherwise to participate in a consolidated arbitration concerning this Project, then either Owner or Engineer may join such Joinable Party as a party to the arbitration between Owner and Engineer hereunder. Nothing in this Exhibit H Paragraph 1.01 nor in the provision of such contract consenting to joinder will create any claim, right, or cause of action in favor of the Joinable Party and against Owner or Engineer that does not otherwise exist.

Exhibit H—Dispute Resolution.

Exhibits to EJCDC® E-500, Agreement between Owner and Engineer for Professional Services.
Copyright© 2020 National Society of Professional Engineers, American Council of Engineering Companies,
and American Society of Civil Engineers. All rights reserved.
Modified to include RD edits from RUS Bulletin 1780-26 (5/10/2024).

EXHIBIT I—LIMITATIONS OF LIABILITY

ARTICLE 1—LIMITATIONS OF LIABILITY

Paragraph 6.10 of the Agreement is supplemented to include Exhibit I Paragraph(s) **1.01, Mutual Indemnification and 1.02, Limitation of Engineer's Liability**:

1.01 Mutual Indemnification

- A. Indemnification by Owner: To the fullest extent permitted by Laws and Regulations, Owner shall indemnify and hold harmless Engineer and its officers, directors, members, partners, agents, employees, and Subconsultants, and Engineer's Subcontractors, from and against any and all claims, costs, losses, and damages (including but not limited to all fees and charges of engineers, architects, attorneys, and other professionals, and all court, arbitration, or other dispute resolution costs) arising out of or relating to the Project, provided that any such claim, cost, loss, or damage is attributable to bodily injury, sickness, disease, or death or to injury to or destruction of tangible property (other than the Work itself), including the loss of use resulting therefrom, but only to the extent caused by any negligent act or omission of Owner or Owner's officers, directors, members, partners, agents, employees, or others retained by or under contract to the Owner with respect to this Agreement or to the Project.

1.02 Limitation of Engineer's Liability

- A. Engineer's Liability Limited to Amount of Engineer's Compensation: To the fullest extent permitted by Laws and Regulations, and notwithstanding any other provision of this Agreement, the total liability, in the aggregate, of Engineer and Engineer's officers, directors, members, partners, agents, employees, Subconsultants, and Engineer's Subcontractors, to Owner and anyone claiming by, through, or under Owner for any and all claims, losses, costs, or damages whatsoever (including but not limited to direct, indirect, special, incidental, punitive, exemplary, or consequential damages) arising out of, resulting from, or in any way related to the Project or the Agreement from any cause or causes, including but not limited to the negligence, professional errors or omissions, strict liability, breach of contract, indemnity obligations, or warranty express or implied of Engineer or Engineer's officers, directors, members, partners, agents, employees, Subconsultants, or Engineer's Subcontractors, will not exceed the total compensation received by Engineer under this Agreement.

EXHIBIT J—PAYMENTS TO ENGINEER FOR SERVICES AND REIMBURSABLE EXPENSES

COMPENSATION PACKET BC-1: BASIC SERVICES—LUMP SUM

ARTICLE 1—COMPENSATION PACKET BC-1: BASIC SERVICES—LUMP SUM

Article 2 of the Agreement is supplemented to include the following Exhibit J Paragraph 1.01:

1.01 Compensation for Basic Services (other than Resident Project Representative)—Lump Sum Method of Payment

A. Owner shall pay Engineer for Basic Services set forth in Exhibit A (except for Resident Project Representative services, if any) as follows:

1. A Lump Sum amount of **Two Hundred Eighteen Dollars (\$218,000)** based on the following estimated distribution of compensation:

a. Study and Report Phase	\$0
b. Preliminary Design Phase	\$65,000
c. Final Design Phase	\$87,000
d. Bidding and Negotiating Phase	\$22,000
e. Construction Phase	\$33,000
f. Post-Construction Phase	\$11,000

2. Engineer may alter the distribution of compensation between individual phases noted herein to be consistent with services actually rendered, but compensation will not exceed the total Lump Sum amount unless approved in writing by the Owner **and Agency**.

3. The Lump Sum includes compensation for Engineer's services and services of Engineer's Subcontractors and Subconsultants, if any. Appropriate amounts have been incorporated in the Lump Sum to account for labor costs, overhead, profit, and expenses (other than any expressly allowed Reimbursable Expenses).

4. In addition to the Lump Sum, Engineer is also entitled to reimbursement from Owner for the following Reimbursable Expenses (see Appendix 1 for rates or charges): **Not Applicable**.

5. The portion of the Lump Sum amount billed for Engineer's services will be based upon Engineer's estimate of the percentage of the total services actually completed during the billing period. If any Reimbursable Expenses are expressly allowed, Engineer may also bill for any such Reimbursable Expenses incurred during the billing period.

B. Period of Service: The compensation amount stipulated in Compensation Packet BC-1 is conditioned on a period of service not exceeding **thirty-six (36)** months. If such period of service is extended, the compensation amount for Engineer's services will be appropriately adjusted, **with concurrence of the Owner and Agency**.

EXHIBIT J—PAYMENTS TO ENGINEER FOR SERVICES AND REIMBURSABLE EXPENSES

COMPENSATION PACKET RPR-2: RESIDENT PROJECT REPRESENTATIVE—STANDARD HOURLY RATES

ARTICLE 2—COMPENSATION PACKET RPR-2: RESIDENT PROJECT REPRESENTATIVE—STANDARD HOURLY RATES

Article 2 of the Agreement is supplemented to include the following Exhibit J Paragraph 2.01:

2.01 Compensation for Resident Project Representative Services—Standard Hourly Rates Method of Payment

A. Owner shall pay Engineer for Resident Project Representative Services as follows:

1. Resident Project Representative Services: For services of Engineer's Resident Project Representative (RPR), if any, under Exhibits A and D, an amount equal to the cumulative hours charged by each class of Engineer's personnel providing RPR services times Standard Hourly Rates for each applicable billing class, plus RPR-related Reimbursable Expenses and RPR-related Engineer's Subcontractors' and Subconsultants' charges, if any. Standard Hourly Rates are set forth in Appendix 2, Standard Hourly Rates Schedule.
2. The total compensation under this paragraph is estimated to be **Fifty-eight Thousand Dollars (\$58,000)** based upon full-time RPR services on an eight-hour workday, Monday through Friday, over a **45** day construction schedule.

B. Compensation for Reimbursable Expenses

1. For those Reimbursable Expenses that are directly related to the provision of RPR services and are not already accounted for in the compensation for Basic Services, Owner shall reimburse Engineer, using the rates set forth in Appendix 1, Reimbursable Expense Schedule, to this Exhibit J when applicable.
2. Such Reimbursable Expenses include, to the extent RPR-related, the expenses identified in Appendix 1 and the following: transportation (including mileage), lodging, and subsistence incidental thereto; providing and maintaining field office facilities including furnishings and utilities; subsistence and transportation of Resident Project Representative; toll telephone calls, mobile phone charges, and courier charges; reproduction of reports, Drawings, Specifications, bidding-related or other procurement documents, Construction Contract Documents, and similar items. In addition, if authorized in advance by Owner, Reimbursable Expenses will also include expenses incurred for the use of highly specialized equipment.
3. The amounts payable to Engineer for Reimbursable Expenses, if any, will be those internal expenses related to RPR services that are actually incurred or allocated by Engineer, plus all invoiced external Reimbursable Expenses allocable to such services, the latter multiplied by a factor of **1.15**.

C. Other Provisions Concerning Payment

1. Whenever Engineer is entitled to compensation for the RPR-related charges of Engineer's Subcontractors and Subconsultants, that compensation will be the amounts

billed by Engineer's Subcontractors and Subconsultants to Engineer times a factor of **1.15**.

2. Factors: The external Reimbursable Expenses and Engineer's Subcontractors' and Subconsultants' factors include Engineer's overhead and profit associated with Engineer's responsibility for the administration of such services and costs.
3. Estimated Compensation Amounts
 - a. Engineer's estimate of the amounts that will become payable for specified services are only estimates for planning purposes, are not binding on the parties, and are not the minimum or maximum amounts payable to Engineer under the Agreement.
 - b. When estimated compensation amounts have been stated herein and it subsequently becomes apparent to Engineer that the total compensation amount thus estimated will be exceeded, Engineer shall give Owner **and Agency** written notice thereof, allowing Owner to consider its options, including suspension or termination of Engineer's services for Owner's convenience. Upon notice Owner and Engineer will promptly review the matter of services remaining to be performed and compensation for such services. Owner shall either exercise its right to suspend or terminate Engineer's services for Owner's convenience, agree to such compensation exceeding said estimated amount, or agree to a reduction in the remaining services to be rendered by Engineer, so that total compensation for such services will not exceed said estimated amount when such services are completed. If Owner decides not to suspend Engineer's services during negotiations and Engineer exceeds the estimated amount before Owner and Engineer have agreed to an increase in the compensation due Engineer or a reduction in the remaining services, then Engineer shall be paid for all services rendered hereunder.
4. The Standard Hourly Rates and the Reimbursable Expenses Schedule will be adjusted annually (as of **January 1**) to reflect equitable changes in the compensation payable to Engineer for RPR-related services and expenses. **Changes will not be effective unless and until concurred in by the Owner and Agency.**
5. To the extent necessary to verify Engineer's charges and upon Owner's timely request, Engineer shall make copies of such records available to Owner ~~at cost~~ **at no cost**.

EXHIBIT J—PAYMENTS TO ENGINEER FOR SERVICES AND REIMBURSABLE EXPENSES
COMPENSATION PACKET AS-1: ADDITIONAL SERVICES—STANDARD HOURLY RATES

ARTICLE 3—COMPENSATION PACKET AS-1: ADDITIONAL SERVICES—STANDARD HOURLY RATES

Article 2 of the Agreement is supplemented to include the following Exhibit J Paragraph 3.01:

3.01 Compensation for Additional Services—Standard Hourly Rates Method of Payment

- A. Owner shall pay Engineer for Additional Services, if any, as follows:
 - 1. For services of Engineer's personnel engaged directly on the Project pursuant to Exhibit A Paragraph 2.01 or 2.02, except for services as a consultant or witness under Exhibit A Paragraph 2.02.A.28 (which if needed will be separately negotiated based on the nature of the required consultation or testimony), an amount equal to the cumulative hours charged by each class of Engineer's personnel providing such Additional Services times Standard Hourly Rates for each applicable billing class, plus Additional Services-related Reimbursable Expenses and Additional Services-related Engineer's Subcontractors' and Subconsultants' charges, if any.
- B. Compensation for Reimbursable Expenses
 - 1. For those Reimbursable Expenses that are directly related to the provision of Additional Services, and are not already accounted for in the compensation for Basic Services or RPR-related services, Owner shall reimburse Engineer, using the rates set forth in Appendix 1 to this Exhibit J when applicable.
 - 2. Such Reimbursable Expenses include, to the extent Additional Services-related, the expenses identified in Appendix 1 and the following categories: transportation (including mileage), lodging, and subsistence incidental thereto; providing and maintaining field office facilities including furnishings and utilities; toll telephone calls, mobile phone charges, and courier charges; reproduction of reports, Drawings, Specifications, bidding-related or other procurement documents, Construction Contract Documents, and similar items. In addition, if authorized in advance by Owner, Reimbursable Expenses will also include expenses incurred for the use of highly specialized equipment.
 - 3. The amounts payable to Engineer for Reimbursable Expenses, if any, will be the Additional Services-related internal expenses actually incurred or allocated by Engineer, plus all invoiced external Reimbursable Expenses allocable to such Additional Services, the latter multiplied by a factor of **1.15**.
- C. Other Provisions Concerning Payment for Additional Services
 - 1. Whenever Engineer is entitled to compensation for the charges of Engineer's Subcontractors and Subconsultants, such compensation will be the amounts billed by Engineer's Subcontractors and Subconsultants to Engineer times a factor of **1.15**.

2. Factors: The external Reimbursable Expenses and Engineer's Subcontractors' and Subconsultants' factors include Engineer's overhead and profit associated with Engineer's responsibility for the administration of such services and costs.
3. The Standard Hourly Rates and the Reimbursable Expenses Schedule will be adjusted annually (as of **January 1**) to reflect equitable changes in the compensation payable to Engineer for Additional Services-related services and expenses. **Changes will not be effective unless and until concurred in by the Owner and Agency.**
4. To the extent necessary to verify Engineer's charges and upon Owner's timely request, Engineer shall make copies of such records available to Owner ~~at cost~~ **at no cost**.

EXHIBIT J—PAYMENTS TO ENGINEER FOR SERVICES AND REIMBURSABLE EXPENSES

APPENDIX 1: REIMBURSABLE EXPENSES SCHEDULE

Reimbursable Expenses are subject to review and adjustment per Exhibit J. Rates and charges for Reimbursable Expenses as of the date of the Agreement are:

FAX	\$	*/page
8½"x11" Copies/Impression	\$	**/page
Black & White Copies: 8½ x 11	\$	\$0.10/page
Black & White Copies: 11 x 17	\$	\$0.50/page
Black & White Copies: 24 x 36	\$	\$3.00/page
Color Copies: 8½ x 11	\$	\$2.00/page
Color Copies: 11 x 17	\$	\$4.00/page
Blue Print Copies	\$	**/sq. ft.
Reproducible Copies (Mylar)	\$	**/sq. ft.
Reproducible Copies (Paper)	\$	*/sq. ft.
Mileage (auto)	\$	*/mile
Field Office Daily Charge	\$	\$50/day
Mileage (Field Truck)	\$	*/mile
Field Survey Equipment	\$	*/day
Confined Space Equipment	\$	*/day plus expenses
Resident Project Representative Equipment	\$	*/month
Computer CPU Charge	\$	*/hour
Specialized Software	\$	*/hour
Personal Computer Charge	\$	*/hour
CAD Charge	\$	*/hour
CAE Terminal Charge	\$	*/hour
VCR and Monitor Charge	\$	*/week, or \$ /month
Video Camcorder	\$	*/day, plus \$ /tape
Electrical Meters Charge	\$	*/week, or \$ /month
Flow Meter Charge	\$	*/week, or \$ /month
Rain Gauge	\$	*/week, or \$ /month
Sampler Charge	\$	*/week, or \$ /month
Dissolved Oxygen Tester Charge	\$	*/week
Fluorometer	\$	*/week
Laboratory Pilot Testing Charge	\$	*/week, or \$ /month
Soil Gas Kit	\$	*/day
Submersible Pump	\$	*/day
Water Level Meter	\$	*/day, or \$ /month
Soil Sampling	\$	*/sample
Groundwater Sampling	\$	*/sample
Health and Safety Level D	\$	*/day
Health and Safety Level C	\$	*/day
Electronic Media Charge	\$	*/hour
Long Distance Phone Calls	\$	*/minute
Mobile Phone	\$	*/minute
Meals and Lodging	\$	*/at cost

Exhibit J—Payments to Engineer for Services and Reimbursable Expenses.

Appendix 1: Reimbursable Expenses Schedule.

Exhibits to EJCDC® E-500, Agreement between Owner and Engineer for Professional Services.

Copyright© 2020 National Society of Professional Engineers, American Council of Engineering Companies,
and American Society of Civil Engineers. All rights reserved.

Modified to include RD edits from RUS Bulletin 1780-26 (5/10/2024).

EXHIBIT J—PAYMENTS TO ENGINEER FOR SERVICES AND REIMBURSABLE EXPENSES

APPENDIX 2: STANDARD HOURLY RATES SCHEDULE

A. Standard Hourly Rates

1. Standard Hourly Rates are set forth in this Appendix 2 to this Exhibit J and include salaries and wages paid to personnel in each billing class plus the cost of customary and statutory benefits, general and administrative overhead, non-project operating costs, and operating margin or profit.
2. The Standard Hourly Rates apply only as specified in Exhibit J.

B. Schedule: Hourly rates for services performed on or after the date of the Agreement are:

Billing Class	Hourly Rate (\$/hr)	Project Anticipated Staff
Principal Engineer	\$175-235	\$225
Sr. Project Engineer	\$120-195	\$174
Senior Architect	\$120-195	\$165
Project Engineer (I-V)	\$90-155	\$140
Construction Observer/Manager	\$75-145	\$130
Technician (I-IV)	\$85-160	\$135
Funding Specialist	\$75-160	\$150
Project Coordinator	\$85-125	\$115
Registered Land Surveyor	\$105-165	\$165
Survey Crew	\$145	\$145
Survey Tech (I-IV)	\$65-115	\$115
Standard hourly rates include general copies, faxes, CADD equipment, phone calls, meals and lodging. Project staff hourly rates may change but will always stay within the hourly rate range unless otherwise changed by an Amendment to this Agreement.		



MINNESOTA

PUBLIC FACILITIES AUTHORITY

8/13/2025

The Honorable Lydell Sik
Mayor, City of Lamberton
PO Box 356, 112 2nd Avenue
Lamberton, MN 56152

Dear Mayor Sik:

I am pleased to inform you that the Minnesota Public Facilities Authority (MPFA) has approved project financing for the City of Lamberton on 8/13/2025 under the Lead Service Line Replacement (LSLR) Program in the form of a Project Order agreement. The project consists of 25 lead service line replacements under MDH project ID 1640003-14. MPFA's financing for project costs is as follows:

DWSRF LSLR 0% loan	\$0
DWSRF LSLR Principal Forgiveness grant	<u>\$323,931</u>
Total Project Costs	\$323,931

In addition to the above project funding, the MPFA Project Order will include a separate grant, in the same amount as the above loan, which will be used by the recipient, immediately upon receipt, to repay the LSLR loan to the MPFA. This grant will be provided after final disbursement on the loan has been made.

Total MPFA Project Order:	\$323,931
---------------------------	-----------

The LSLR Program has been funded through 1) federal capitalization grants from the U.S. Environmental Protection Agency to MPFA's Drinking Water State Revolving Fund and 2) state appropriations to MPFA.

We congratulate the City of Lamberton for its successful application and its commitment to replace lead service lines within its drinking water infrastructure system.

The Project Order contract will be sent to you shortly through the DocuSign system. A disbursement request form is available on MPFA's SharePoint site.

If you have any questions about this project financing or about the MPFA's programs in general, please feel free to contact me at 651-259-7472.

Regards,

Steve Walter

Steve Walter, Executive Director
MN Public Facilities Authority

C: Rep. Cal Warwas, Spencer Igo, Chris Swedzinski, Paul Torkelson
Sen. Robert Fransworth, Gary Dahms

Minnesota Public Facilities Authority

1st National Bank Building • 332 Minnesota St. • Suite W820 • Saint Paul, MN 55101-1378 • USA
651-259-7469 • 800-657-3858 TOLL FREE • 651-296-8833 FAX • mn.gov/pfa

An equal opportunity employer and service provider

From: [kyle hubert](#)
To: [Valerie Halter](#)
Subject: Before pics
Date: Saturday, August 30, 2025 10:40:56 PM

Here are the before pics of the weeds. You could not even see the signs etc. I sent you the pics of after I removed them. Be great if city would spray these before they get out of hand yearly. Thanks Kyle



[Sent from Yahoo Mail for iPhone](#)

From: [kyle hubert](#)
To: [Valerie Halter](#)
Subject: Weeds
Date: Saturday, August 30, 2025 5:20:16 PM

Valerie and council I took the weeds down myself with a machine. Be nice now if the city sprayed them as spray is not cheap. Thanks Kyle Hubert





[Sent from Yahoo Mail for iPhone](#)

BUILDING/ZONING PERMIT APPLICATION

City of
Lamberton

Office of Clerk/Treasurer • 112 2nd Ave West • PO Box 356 • Lamberton, MN 56152 • (507) 752-7601

Property Owner: Meadowland Farms Corp.

Mailing Address: 101 1st St E

Phone: 507 829 0318

City, State Zip: Lamberton MN 56152

Email: esquire@emfcop.wi

PROPERTY INFORMATION

Property Address: 26041 US HWY 14

Parcel Number: _____

Property Type: ☐ Residential

☒ Commercial

☐ Industrial

PROJECT INFORMATION

Type of Project:



New Structure



Alteration/Repair



Addition



Dimensions of Project: Vertical Double Wall Tank

Length: 15 ft

Width: 15 ft

Height: 12 ft

Area: 48 ft L x 30 ft W

Project Description: Placing a 12,000 gal double wall diesel tank
SW corner of the old Lumber yard. Taking off
structure on SW corner of building, then fill & level.

Estimated Construction Cost (including materials and labor):


65K

All Building/Zoning Permit Applications must include a detailed site plan drawn to scale.

APPLICANT STATEMENT

I hereby apply for a building permit and I acknowledge that the information provided above and on the submitted site plan is complete and accurate and that all work will be in conformance with the approved plan and codes, covenants & ordinances of the City of Lamberton and with Minnesota State Building Codes.

I understand that this is a permit application and work is not to start without a permit.

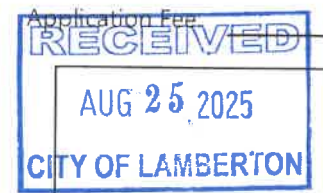

Payment Stamp

Applicant Signature: [Signature]

Date: 8-25-25

Permit Number: _____

This Application has been Reviewed and Approved by:

[Signature]
Public Works Supervisor

Building/Zoning Administrator

The City of Lamberton is an Equal Opportunity Provider and Employer



Fire Codes:

[https://go.boarddocs.com/ma/hudsonma/Board.nsf/files/D34JL54D4230/\\$file/20240305%20fuel%20island%20tank%20testing.pdf](https://go.boarddocs.com/ma/hudsonma/Board.nsf/files/D34JL54D4230/$file/20240305%20fuel%20island%20tank%20testing.pdf)

4.3.2.1.1 Tanks storing Class 1, Class II, or Class IIIA stable liquids and operating at pressures not in excess of 2.5 psig shall be located in accordance with the following table:		
Tank Capacity (gal)	Minimum Distance from Property Line that is or Can Be built upon, including the Opposite Side of a Public Way (ft)	Minimum Distance from Nearest side of Any Public Way or from Nearest Important Building on the Same Property (ft)
275 or less	5	5
276 to 750	10	5
751 to 12,000	15	5
12,001 to 30,000	20	5
4.3.2.1.5 Tanks storing IIIB stable liquids shall be located in accordance with table 2.3.2.1.5.		

Pollution Control:

<https://www.pca.state.mn.us/business-with-us/aboveground-tank-requirements>

State Statute:

<https://www.revisor.mn.gov/rules/7151/>

Googled Information – with Statute Links

Minnesota statutes related to small cells are found in Chapter 237, specifically sections 237.162 and 237.163, which define the term "small wireless facility" and outline the rules for placing them in public rights-of-way. These statutes allow local governments to regulate the placement of small cells and wireless support structures, but they also establish a framework that permits these facilities to be a "permitted use" in the right-of-way. While local governments can require permits and charge fees, they are restricted in their ability to prohibit small cells and must follow specific procedures, including requirements for providing access to existing city-owned structures for collocation. [[1](#), [2](#), [3](#), [4](#)]

Key Minnesota Statutes

Minn. Stat. § 237.162 -

<https://www.revisor.mn.gov/statutes/cite/237.162#:~:text=Public%20right%2Dof%2Dway.,easements%20of%20local%20government%20units.>

defines key terms, such as "telecommunications right-of-way user," "small wireless facility," and "micro wireless facility". [[3](#)]

Minn. Stat. § 237.163 - <https://www.revisor.mn.gov/statutes/cite/237.163>

addresses the placement and regulation of small wireless facilities and wireless support structures in the public right-of-way, establishing when they are considered a "permitted use". [[2](#)]

AI responses may include mistakes.

[1] <https://www2.minneapolismn.gov/government/departments/public-works/traffic-parking-services/street-lighting-policy/small-cell/>

[2] <https://www.revisor.mn.gov/statutes/cite/237.163>

[3] <https://www.revisor.mn.gov/statutes/cite/237.162>

[4] [https://lims.minneapolismn.gov/Download/FileV2/18552/wcmsp-202239-\(1\).pdf](https://lims.minneapolismn.gov/Download/FileV2/18552/wcmsp-202239-(1).pdf)

August 25, 2025

Verizon Wireless
10801 Bush Lake Road
Bloomington, MN 55438
Contact: Beth Berg
Phone: (612) 723-1508

**SUBJECT: POLE REVIEW AND FOUNDATION DESIGN REPORT
SMALL CELL INSTALLATION
MN08 LAMBERTON HS SC [17528437]
LAMBERTON, MINNESOTA
EDGE PROJECT #42266**

Ms. Berg:

Edge Consulting Engineers, Inc. has been asked to complete a pole review and foundation design for the above mentioned site. One loading scenario was considered in the analysis. This loading condition takes into account the existing loading along with the proposed loading. The proposed primary equipment elevation is at 37.6 feet above ground level on this 40 foot tall pole which has been shortened to 35 feet for the purpose of this installation. The results of the pole review show that under the proposed loading only, the stress ratio of the pole's controlling element is approximately 47%.

For this analysis, the loads were calculated in accordance with the Minnesota Building Code (IBC 2018) and all of its referenced standards. The capacities of the pole were calculated in accordance with the current LRFD Specifications for Structural Supports for Highway Signs, Luminaires, and Traffic Signals (AASHTO 2015) and all of its referenced standards. See the Antenna Wind Load Calculations and pole design drawing attachments for further details.

EQUIPMENT INFORMATION

#	Appurtenance	Status
1	JMA CX16OMI236-1C	Proposed
3	Ericsson AIR 1672	Proposed
1	Ericsson RRUs 4455	Proposed
1	Ericsson RRUs 4490	Proposed
1	Ericsson Power 6308	Proposed
2	Raycap RSCAC-1333-P-240	Proposed
1	Electric Meter	Proposed

It is not permitted to mount banners or overhead wires on the pole.

Utilizing the Valmont MN457941P1 pole design without the T-base option dated 12/4/2019, it was determined that the applied reactions and stresses at the base of the pole from the proposed equipment loading condition are less than the Valmont calculated design capacities. Therefore, it was determined that the structure **is capable of safely supporting** the proposed loading. The anchor rods are to be provided by Valmont, and have been sized accordingly to the demand required.

It is proposed to install the pole on a new cast-in-place foundation constructed with normal weight concrete having a minimum f'_c of 4,000psi and ASTM A615 Grade 60 rebar. The proposed foundation is an 11'-0" long x 2'-6" diameter concrete pier that is to be flush with the ground. The foundation is to have twelve (12) #7 vertical reinforcing bars and twelve (12) #4 horizontal shear reinforcing bars with two shear ties in the top 5 inches of the pier and the ties evenly spaced thereafter. See the Drilled Pier Foundation Calculations attachment for further details.

If the proposed loading condition is altered from that analyzed or it is determined that any of the assumptions are not accurate, this analysis shall be deemed obsolete and further analysis will be required.

Refer to the MN08 Lamberton HS SC Construction Drawings created by Edge Consulting Engineers for all applicable plan work, notes, and details.

Please feel free to contact us if you have any questions or concerns.

Sincerely,

Edge Consulting Engineers, Inc.



Joseph C. Borkowski, E.I.T.
Project Engineer
(2) Attachments

PROFESSIONAL ENGINEER

I hereby certify that this plan, specification, or report was prepared by me or under my direct supervision and that I am a duly licensed Professional Engineer under the laws of the State of Minnesota

Print Name: Andrew J. Edelstein

Signature: 

Date: 8.15.2015 License# 57199

[illegible]

CONSULTANT:

 **Edge**
Consulting Engineers, Inc.
2101 HIGHWAY 13 W
BURNSVILLE, MN 55337
608.644.1449 VOICE
www.edgeconsult.com

CLIENT:

 **verizon**
10801 BUSH LAKE RD
BLOOMINGTON, MN 55438

I HEREBY CERTIFY THAT THIS PLAN SET WAS PREPARED BY ME OR UNDER MY DIRECT SUPERVISION OTHER THAN THE EXCEPTIONS NOTED IN THE SHEET INDEX, AND THAT I AM A DULY LICENSED PROFESSIONAL ENGINEER UNDER THE LAWS OF THE STATE OF MINNESOTA.

[illegible]

POWER PROVIDER:
REDWOOD ELECTRIC COOPERATIVE
60 PINE ST.
CLEMENTS, MN 56224
PHONE: 1.844.905.2209

ROW CONTACT:
CITY OF LAMBERTON
112 SECOND AVE. W.
LAMBERTON, MN 56152
PHONE: 507.752.7601



TO OBTAIN LOCATION OF PARTICIPANTS'
UNDERGROUND FACILITIES BEFORE YOU DIG
IN MINNESOTA, CALL GOPHER STATE ONE
CALL

TOLL FREE: 1-800-252-1166
FAX A LOCATE: 1-800-236-4967

MN STATUTE REQUIRES MIN. OF 48 HOURS
NOTICE BEFORE YOU EXCAVATE

VERIZON WIRELESS:
CONTACT: NETWORK OUTREACH
EMAIL: vznetworkminnesota@verizonwireless.com

ENGINEERING COMPANY:
EDGE CONSULTING ENGINEERS, INC.
2101 HIGHWAY 13 W.
BURNSVILLE, MN 55337
CONTACT: KATELYN MOLINE
PHONE: 608.644.1449

ASSET OWNER:
VERIZON WIRELESS
10801 BUSH LAKE RD.
BLOOMINGTON, MN 55438

APPROX. ADDRESS:
605 BIRCH STREET
LAMBERTON, MN 56152
REDWOOD COUNTY

SITE COORDINATES (PER 1A):
LAT: 44° 13' 37.21" N (44.227003°)
LONG: 95° 15' 41.18" W (-95.261439°)
GROUND ELEV.: 1142' AMSL

PROJECT NUMBER:
17528437

LOCATION CODE:
472866

EXISTING POLE TYPE:
N/A

EXISTING POLE FINISH:
N/A

NEW POLE MATERIAL:
STEEL

**NEW POLE FINISH:
PAINTED**


PAINT CODE:
RAL 8017/SW 6006

POLE DISPOSAL INFORMATION:
N/A

A man wearing a black jacket, blue jeans, and a baseball cap stands on a grassy area next to a tall, silver metal signpost. The signpost has a blank white rectangular sign attached to it. In the background, there are trees, a road, and some buildings under a cloudy sky.

TITLE SHEET
MN08 LAMBERTON HS SC
LAMBERTON, MINNESOTA


PROJECT NO:		17528437
LOCATION CODE:		472866
RFDS DATE:		06/17/2025
STRUCTURAL ANALYSIS:		
DATE:		DESCRIPTION:
07/10/25		REPORT NO. 42266
SUBMITTAL:		
INT.	DATE:	DESCRIPTION:
ALT	07/25/25	REV. A
ALT	08/15/25	REV. 0
CHECKED BY	KJM	
EDGE SITE ID	S11674	
EDGE PROJ. #	42266	
SET TYPE	FINAL	
SHEET NUMBER	G-001	

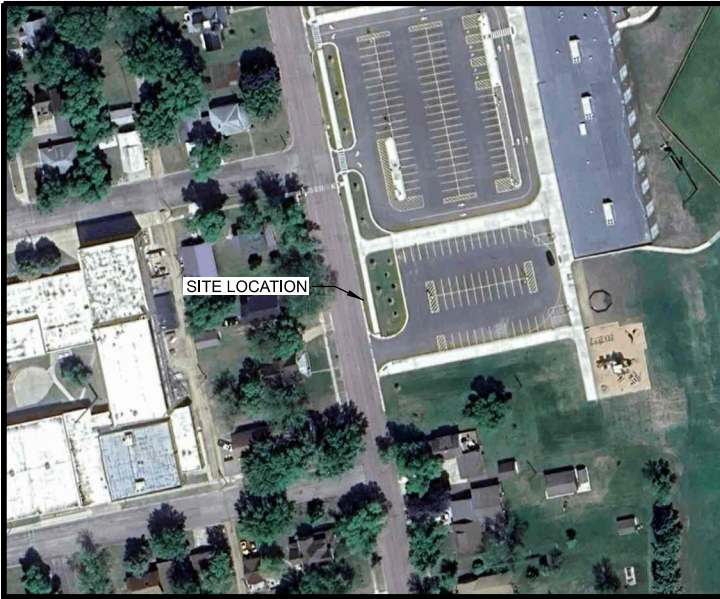


A **AERIAL OVERVIEW**



B **OVERVIEW OF SITE**

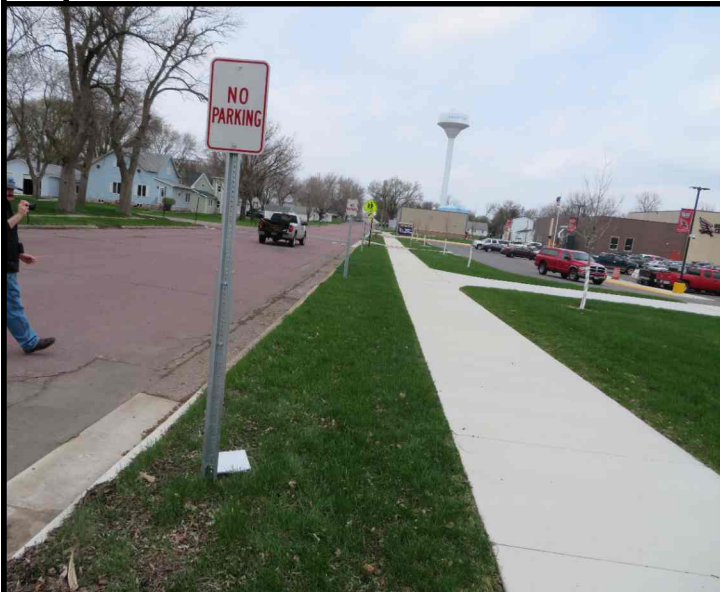

C **OVERVIEW OF SITE**

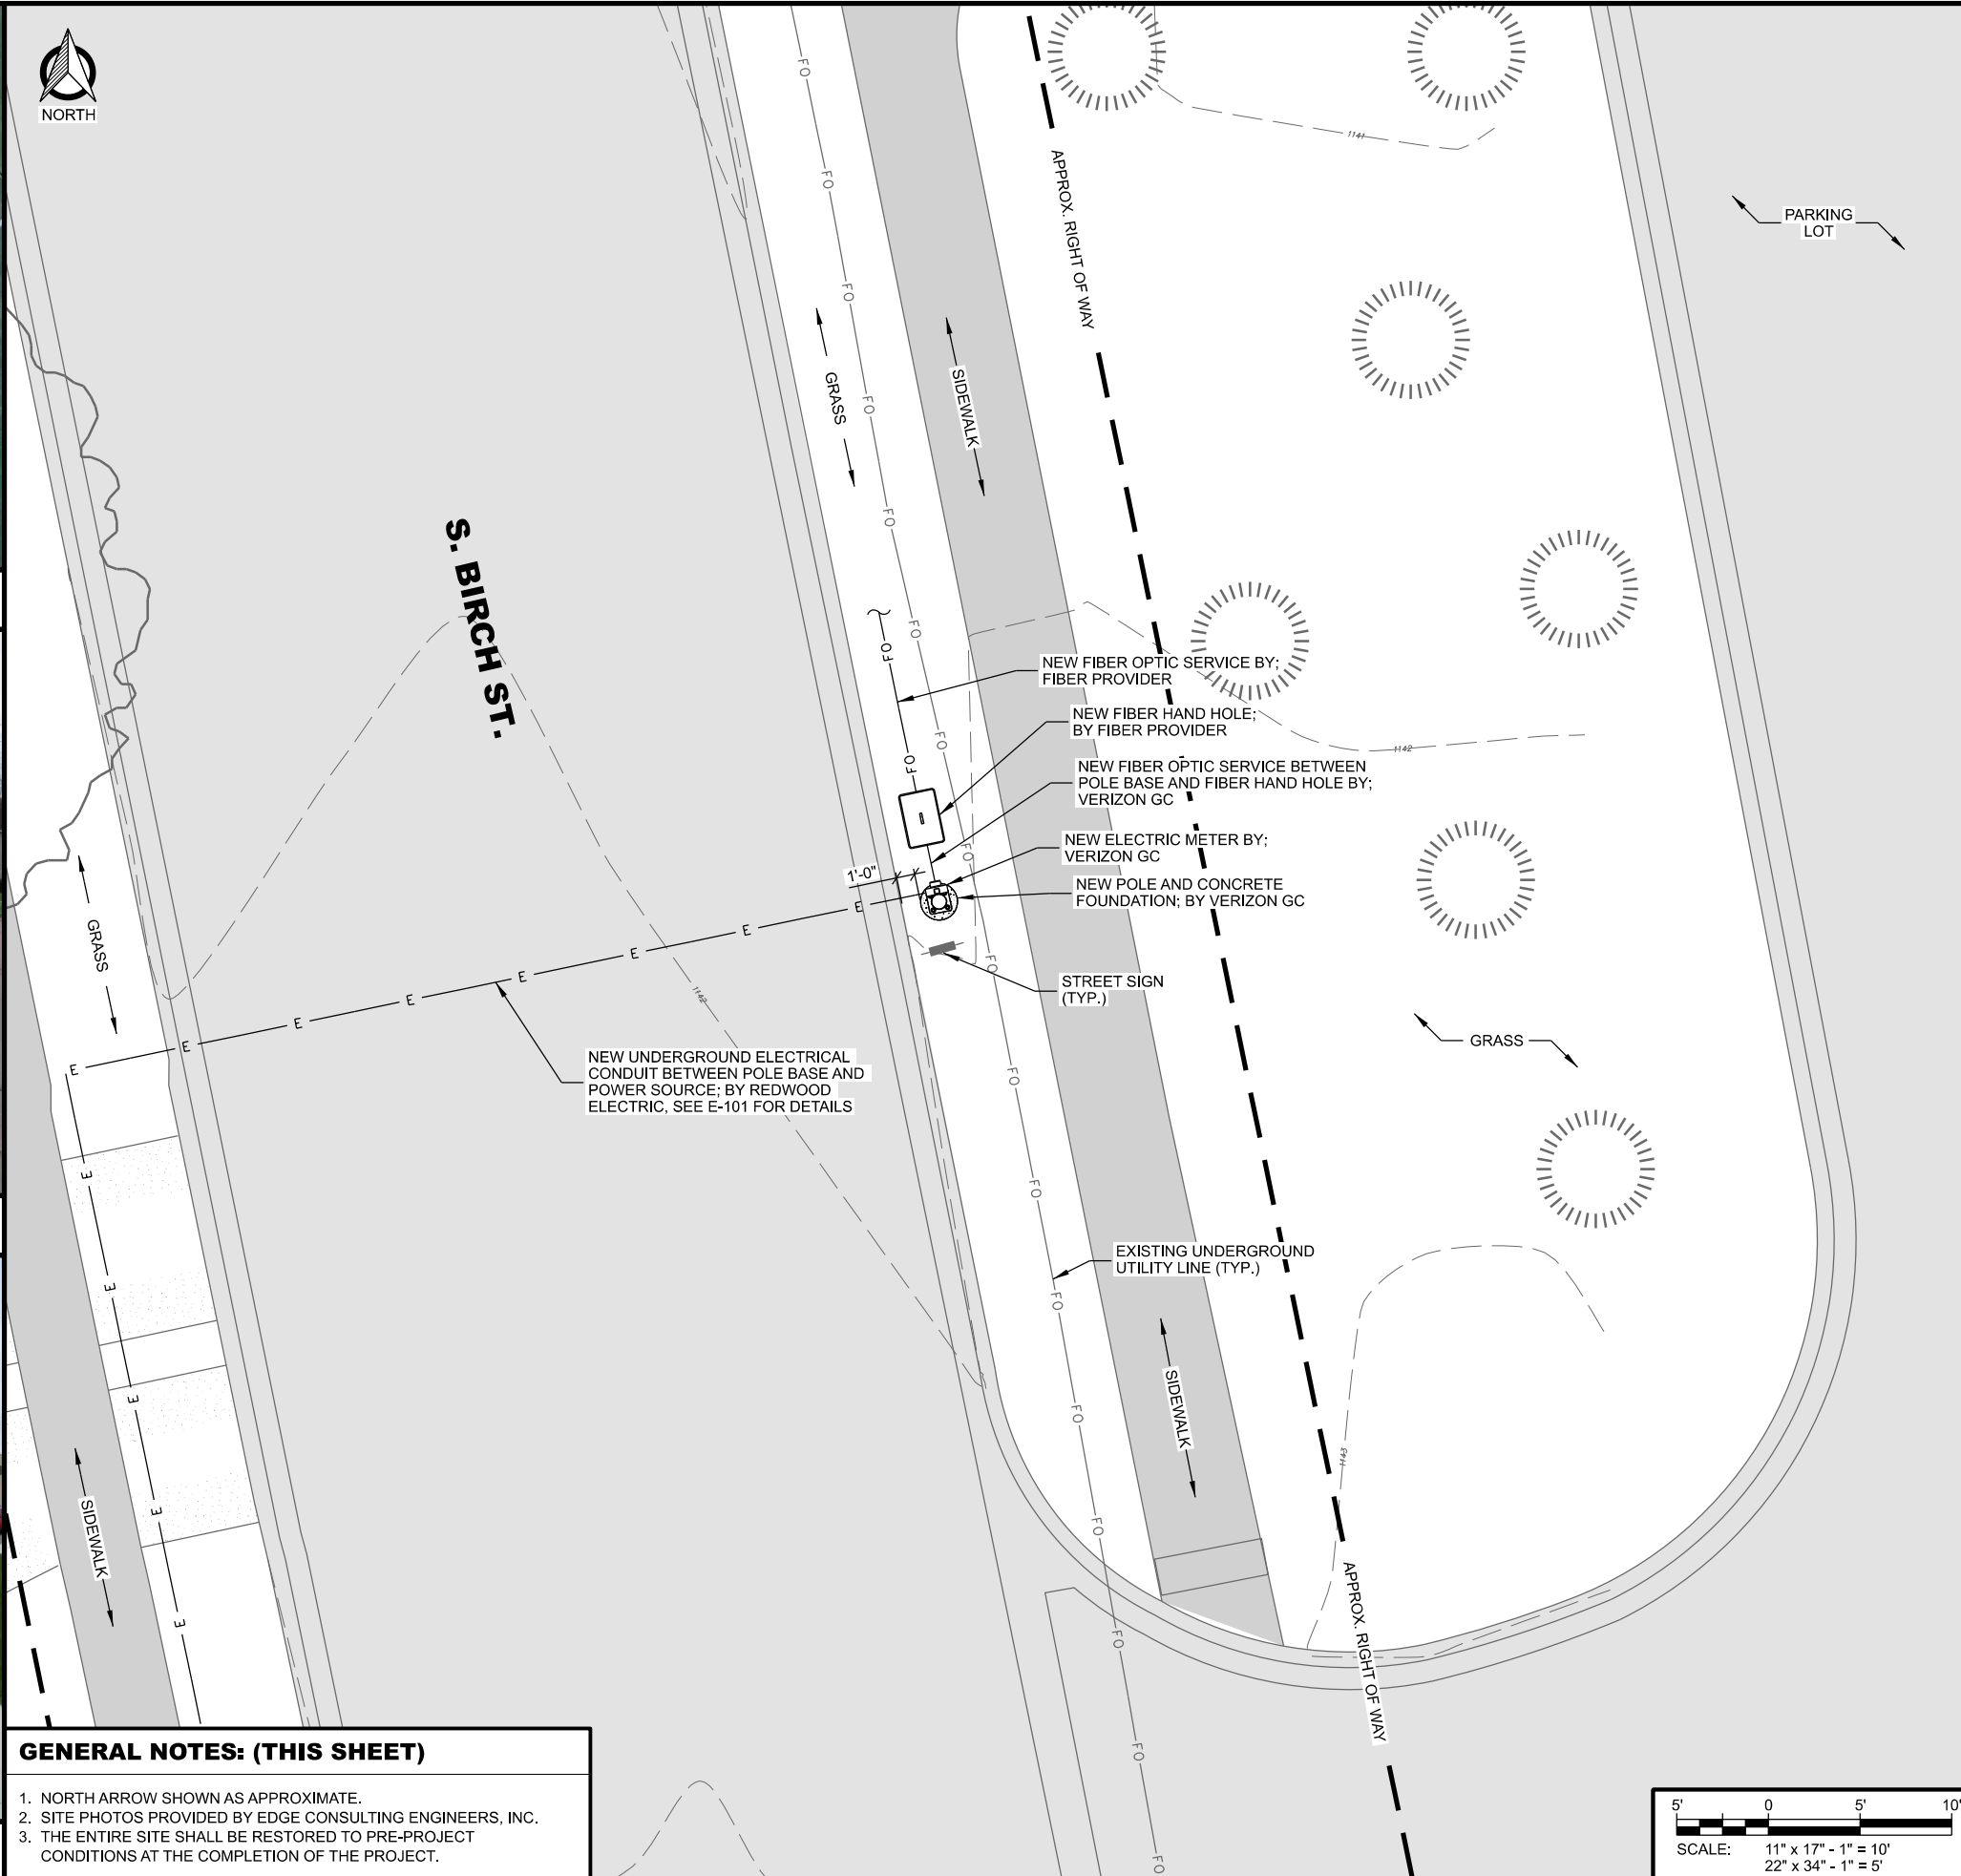

GENERAL NOTES: (THIS SHEET)

1. NORTH ARROW SHOWN AS APPROXIMATE.
2. SITE PHOTOS PROVIDED BY EDGE CONSULTING ENGINEERS, INC.
3. THE ENTIRE SITE SHALL BE RESTORED TO PRE-PROJECT CONDITIONS AT THE COMPLETION OF THE PROJECT.

CONSULTANT:

Edge
Consulting Engineers, Inc.
2101 HIGHWAY 13 W
BURNSVILLE, MN 55337
608.644.1449 VOICE
www.edgeconsult.com

CLIENT:

verizon
10801 BUSH LAKE RD
BLOOMINGTON, MN 55438

ENGINEER SEAL:

- APPROVED -
SEE G-101 FOR ENGINEER'S
STAMP AND SIGNATURE

I HEREBY CERTIFY THAT THIS PLAN
SET WAS PREPARED BY ME OR
UNDER MY DIRECT SUPERVISION
OTHER THAN THE EXCEPTIONS
NOTED IN THE SHEET INDEX, AND
THAT I AM A DULY LICENSED
PROFESSIONAL ENGINEER
UNDER THE LAWS OF THE
STATE OF MINNESOTA.

SITE PLAN
MN08 LAMBERTON HS SC
LAMBERTON, MINNESOTA

PROJECT NO:	17528437
LOCATION CODE:	472866
RFDS DATE:	06/17/2025

STRUCTURAL ANALYSIS:

DATE:	DESCRIPTION:
07/10/25	REPORT NO. 42266

SUBMITTAL:

INT.	DATE:	DESCRIPTION:
ALT	07/25/25	REV. A
ALT	08/15/25	REV. 0


CHECKED BY:	KJM
EDGE SITE ID	S11674
EDGE PROJ. #	42266
SET TYPE	FINAL
SHEET NUMBER	C-101

PROPOSED ANTENNA LOADING											
SECTOR	AZIMUTH	QTY	MANUFACTURER	MODEL	ANTENNA HEIGHT	ANTENNA WIDTH	ANTENNA WEIGHT	ANTENNA TIP	ANTENNA CENTER	ELEC DT	MECH DT
ALPHA	340°	1	JMA	CX080M236-1C	29.4"	14"	38.6 lbs	38.8'	37.6'	2"	0°
ALPHA	340°	1	ERICSSON	AIR1672	20.4"	7.9"	26.5 lbs	32.9'	32.0'	2"	0°
BETA	100°	1	ERICSSON	AIR1672	20.4"	7.9"	26.5 lbs	32.9'	32.0'	2"	0°
GAMMA	220°	1	ERICSSON	AIR1672	20.4"	7.9"	26.5 lbs	32.9'	32.0'	2"	0°

PROPOSED EQUIPMENT LOADING					
QTY	MANUFACTURER	MODEL	HEIGHT	MOUNT	ORIENTATION
1	ERICSSON	Radio4455	28.5'	RRU Hinge Mount	Street
1	ERICSSON	Radio4490	28.5'	Gen2 Rail	Street +90°
1	ERICSSON	PSU6308	28.5'	Gen2 Rail	Street -90°
1	RAYCAP	RSCAC-1333-P-240	26.5'	Band Strap	Street -90°
1	RAYCAP	RSCAC-1333-P-240	26.5'	Band Strap	Street +90°

A ANTENNA & EQUIPMENT KEY

View Direction:

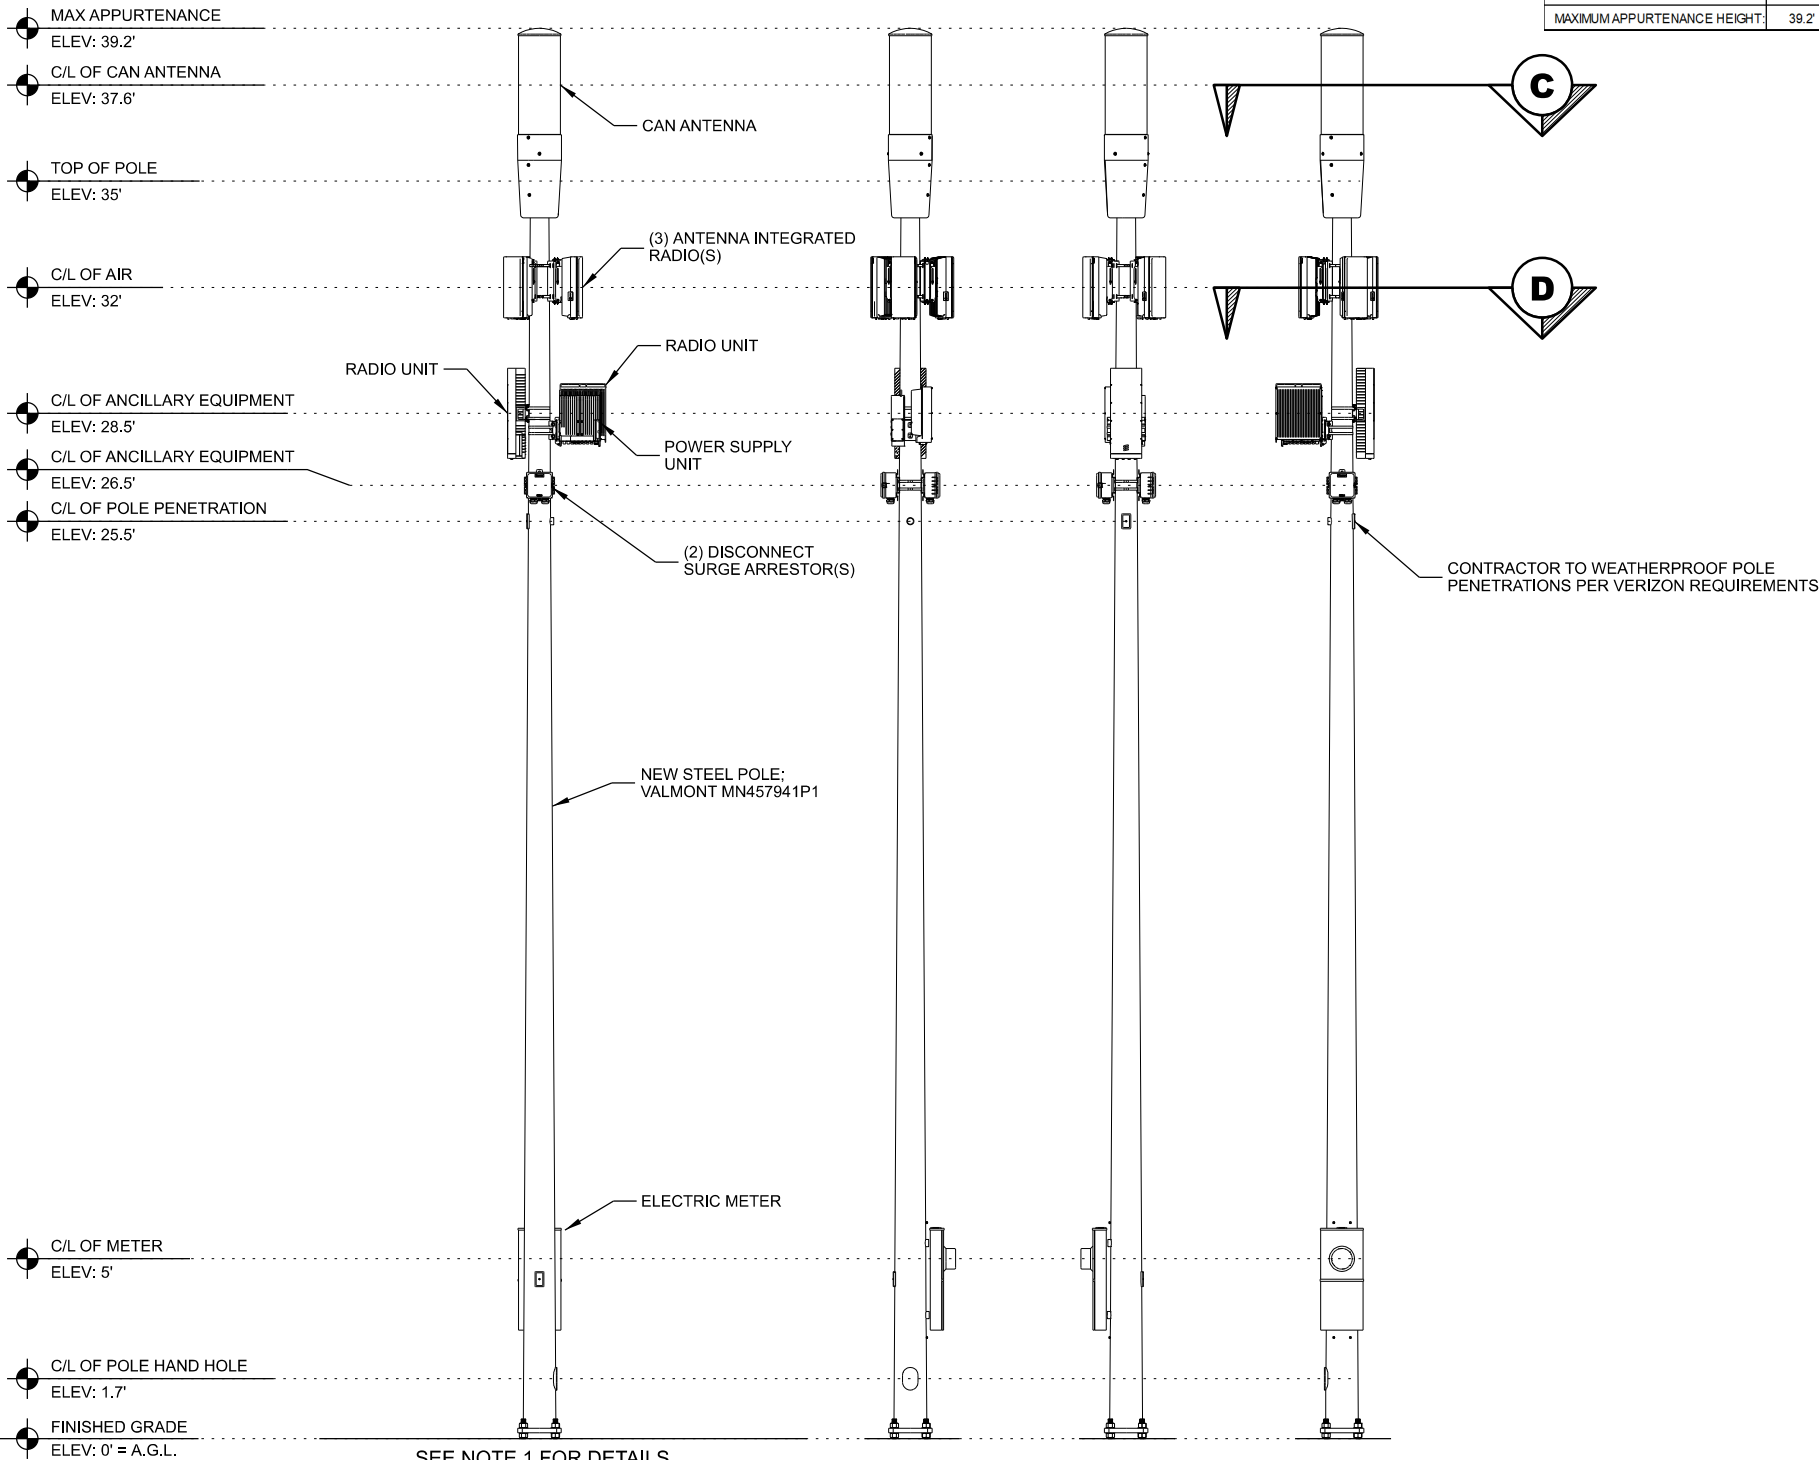


B POLE ELEVATION
SCALE: 11" x 17" - 3/16" = 1'-0"
22" x 34" - 3/8" = 1'-0"


PROPOSED POLE	
POLE HEIGHT:	35.0'
ANTENNA TIP HEIGHT:	39.2' A.G.L.
MAXIMUM APPURTENANCE HEIGHT:	39.2' A.G.L.

GENERAL NOTES: (THIS SHEET)

- REFER TO STRUCTURAL ANALYSIS IDENTIFIED ON G-001 FOR STRUCTURAL FOUNDATION DETAILS OF EXISTING POLE.
- ALL HARDWARE SHALL BE STAINLESS STEEL.
- ALL CABLES SHALL BE SECURED TO POLE EVERY 36" OR LESS.
- LIGHTNING RODS SHALL BE INCLUDED WHERE REQUIRED.
- ALL NEW POLE MOUNTED EQUIPMENT TO BE PAINTED TO MATCH POLE; SEE PAINT SPECIFICATION IDENTIFIED ON G-001.
- AIR PRODUCTS ARE TO BE WRAPPED IN A 3M VINYL FILM. CONTRACTOR IS TO UTILIZE "HYDROPHOBIC mmW 5G WRAP" COLOR MATCHED TO NEW STRUCTURE; PEOPLESOFT NO. 900-243-7, OR APPROVED EQUIV.

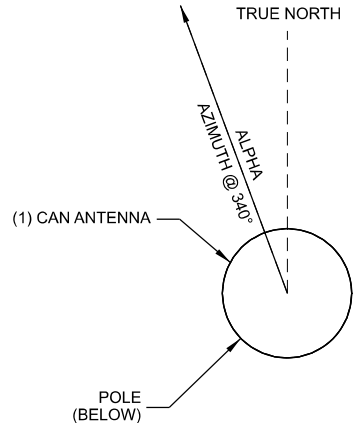

C ANTENNA LAYOUT PLAN
SCALE: 11" x 17" - 3/4" = 1'-0"
22" x 34" - 1-1/2" = 1'-0"

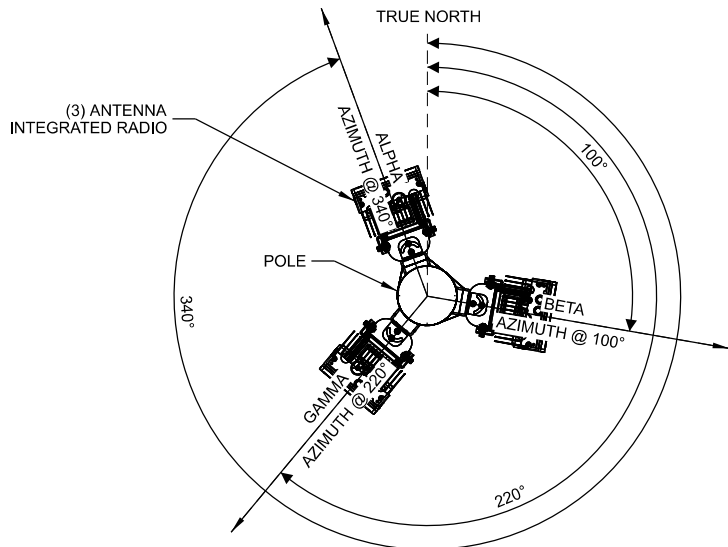

NOTE:
1. ALL ANTENNA AZIMUTHS TO BE FROM TRUE NORTH.

D ANTENNA LAYOUT PLAN
SCALE: 11" x 17" - 3/4" = 1'-0"
22" x 34" - 1-1/2" = 1'-0"

CONSULTANT:



CLIENT:



ENGINEER SEAL:

- APPROVED -
SEE G-001 FOR ENGINEER'S
STAMP AND SIGNATURE

I HEREBY CERTIFY THAT THIS PLAN
SET WAS PREPARED BY ME OR
UNDER MY DIRECT SUPERVISION
OTHER THAN THE EXCEPTIONS
NOTED IN THE SHEET INDEX, AND
THAT I AM A DULY LICENSED
PROFESSIONAL ENGINEER
UNDER THE LAWS OF THE
STATE OF MINNESOTA.

**SITE ELEVATION &
ANTENNA CONFIGURATION**
MN08 LAMBERTON HS SC
LAMBERTON, MINNESOTA

PROJECT NO: 17528437
LOCATION CODE: 472866
RFDS DATE: 06/17/2025

STRUCTURAL ANALYSIS:

DATE: 07/10/25
DESCRIPTION: REPORT NO. 42266

SUBMITTAL:

INT. DATE: 07/25/25
DESCRIPTION: REV. A
ALT 08/15/25 REV. 0

CHECKED BY: KJM

EDGE SITE ID: S11674

EDGE PROJ. #: 42266


SET TYPE: FINAL

SHEET NUMBER: **T-201**

L:\42200\42266\Design\CAD\CD\Print-T-501.dgn


A

POLE ISOMETRIC

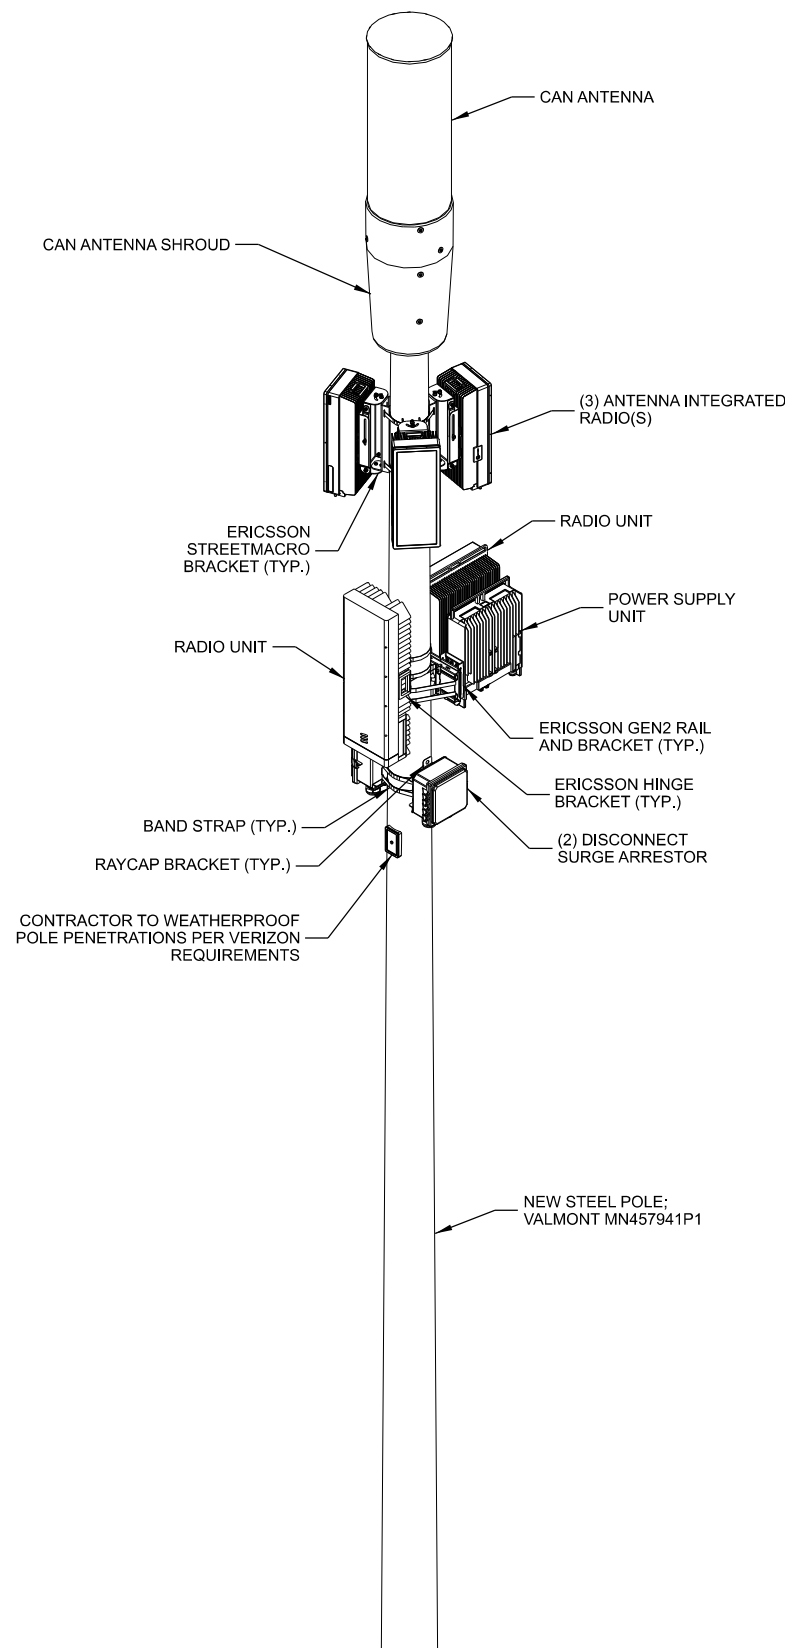

D


ERICSSON RADIO & PSU

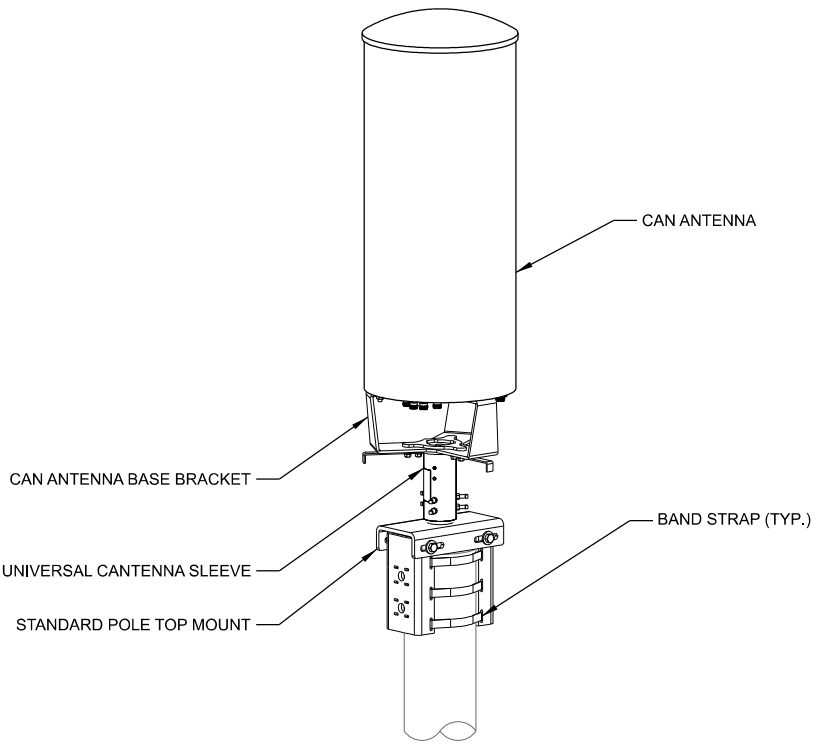

NOTE:
1. THE MOUNT IS SHOWN WITHOUT THE SHROUD FOR CLARITY

E


REMOTE RADIO UNIT

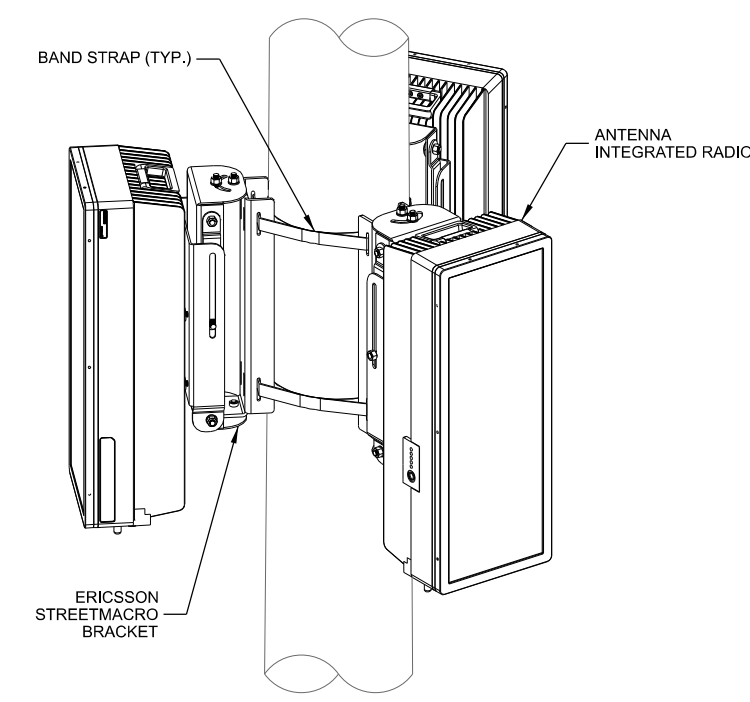

NOTES:
1. THE ORIENTATION SHOWN IS FOR CLARITY AND DOES NOT ACCURATELY REPRESENT THE AZIMUTH OF THE ANTENNAS.
2. EQUIPMENT QUANTITIES SHOWN FOR ILLUSTRATIVE PURPOSES ONLY AND MAY NOT REPRESENT THE FINAL INSTALLATION.

C

ANTENNA INTEGRATED RADIO

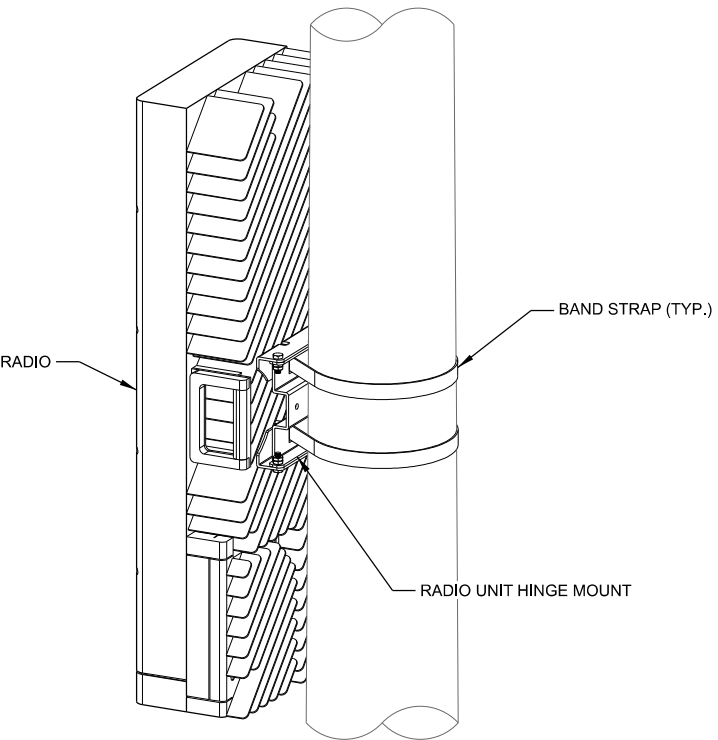

NOTE:
1. EQUIPMENT QUANTITIES SHOWN FOR ILLUSTRATIVE PURPOSES ONLY AND MAY NOT REPRESENT THE FINAL INSTALLATION.

CONSULTANT:

Edge
Consulting Engineers, Inc.
2101 HIGHWAY 13 W
BURNSVILLE, MN 55337
608.644.1449 VOICE
www.edgeconsult.com

CLIENT:

verizon
10801 BUSH LAKE RD
BLOOMINGTON, MN 55438

ENGINEER SEAL:

APPROVED
SEE G-001 FOR ENGINEER'S
STAMP AND SIGNATURE

I HEREBY CERTIFY THAT THIS PLAN SET WAS PREPARED BY ME OR UNDER MY DIRECT SUPERVISION OTHER THAN THE EXCEPTIONS NOTED IN THE SHEET INDEX, AND THAT I AM A DULY LICENSED PROFESSIONAL ENGINEER UNDER THE LAWS OF THE STATE OF MINNESOTA.

INSTALLATION DETAILS
MN08 LAMBERTON HS SC
LAMBERTON, MINNESOTA

PROJECT NO: 17528437
LOCATION CODE: 472866
RFDS DATE: 06/17/2025

STRUCTURAL ANALYSIS:

DATE: 07/10/25
DESCRIPTION: REPORT NO. 42266

SUBMITTAL:

INT.	DATE	DESCRIPTION
ALT	07/25/25	REV. A
ALT	08/15/25	REV. 0

CHECKED BY: KJM


EDGE SITE ID: S11674

EDGE PROJ. #: 42266

SET TYPE: FINAL


SHEET NUMBER: **T-501**

MANUFACTURER: RAYCAP
MODEL: RVZDC-2210-P-48
DIMENSIONS: 10.43" x 8" x 1.18" (H x W x D)
WEIGHT: 8 LBS.

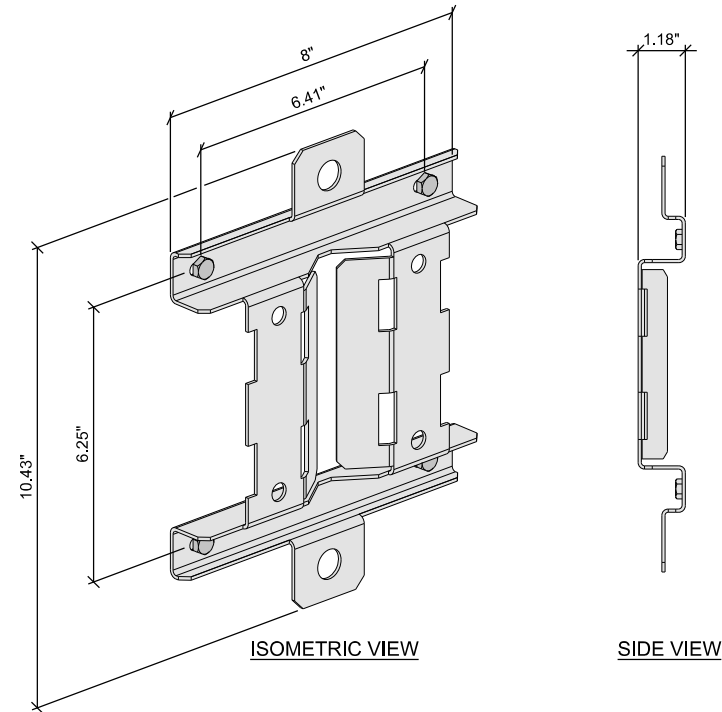


A RAYCAP MOUNTING BRACKET

MANUFACTURER: JMA
MODEL: CX16OMI236-1C
DIMENSIONS: 35.4" x Ø 14" (H x W)
WEIGHT: 35 LBS.

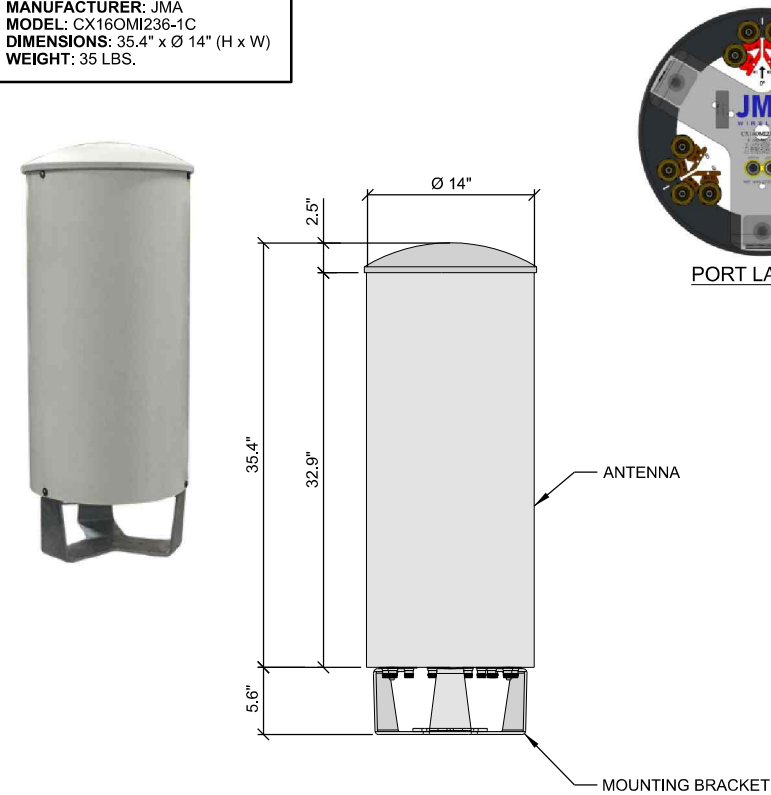


B JMA CX16OMI236-1C

MANUFACTURER: ERICSSON
MODEL: AIR1672
DIMENSIONS: 20.4" x 7.9" x 5.9" (H x W x D)
WEIGHT: 26.45 LBS
POWER SOURCE: AC

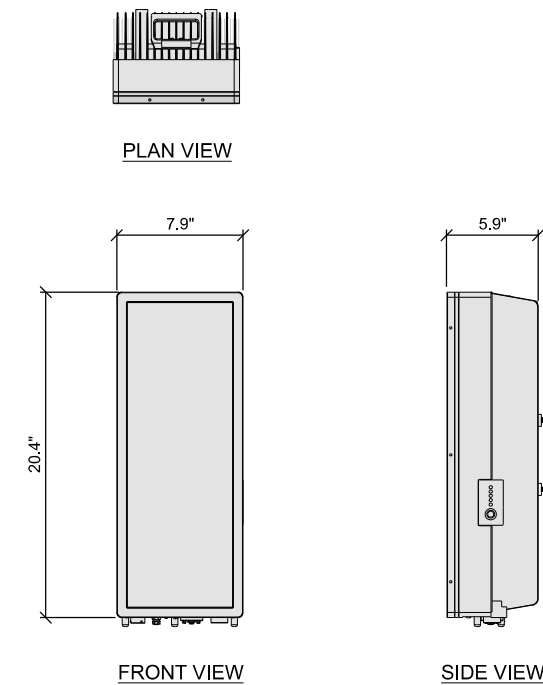


ERICSSON AIR1672

MANUFACTURER: ERICSSON
MODEL: RADIO 4455
DESCRIPTION: DUAL BAND RADIO, AC POWER
DIMENSIONS: 30" x 10.4" x 5.9" (H x W x D)
WEIGHT: 59.5 LBS

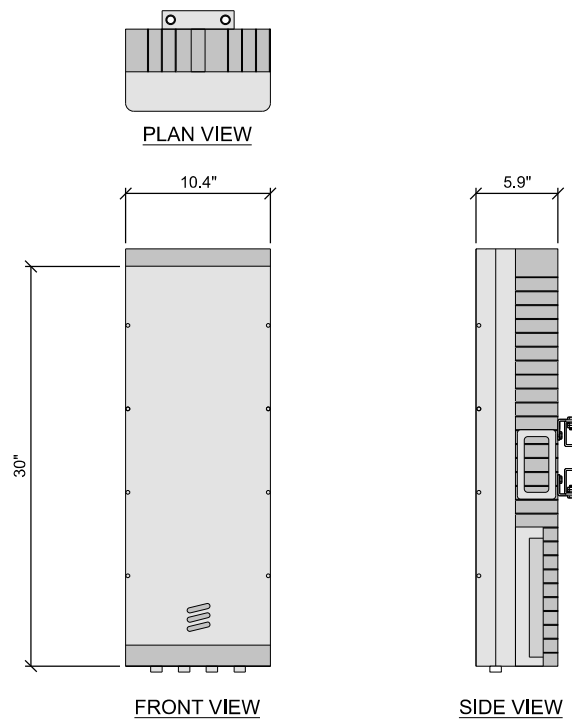


D **ERICSSON RADIO 4455**

MANUFACTURER: ERICSSON
MODEL: RADIO 4490
DIMENSIONS: 20.6" x 15.7" x 7.0" (H x W x D)
WEIGHT: 68.4 LBS

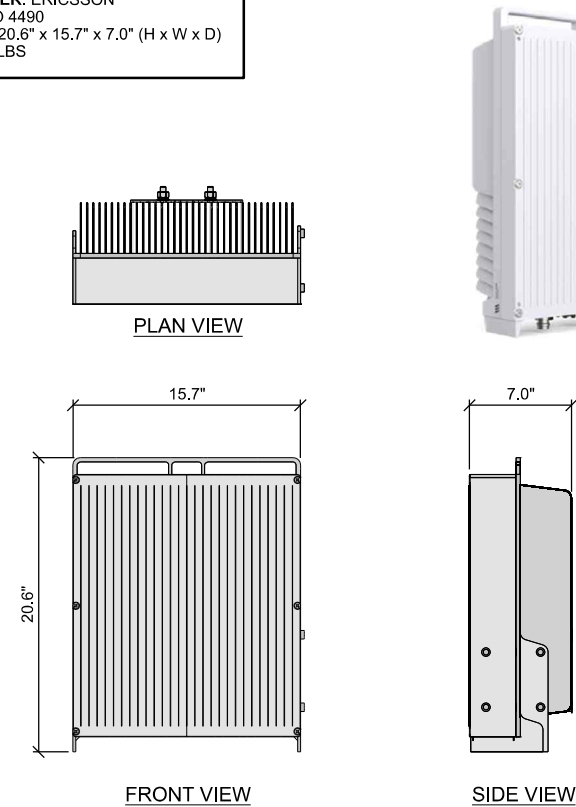

E ERICSSON RADIO 4490

MANUFACTURER: ERICSSON
MODEL: PSU 6308
DIMENSIONS: 18.8" x 13.5" x 4.33" (H x W x D)
WEIGHT: 30.86 LBS.

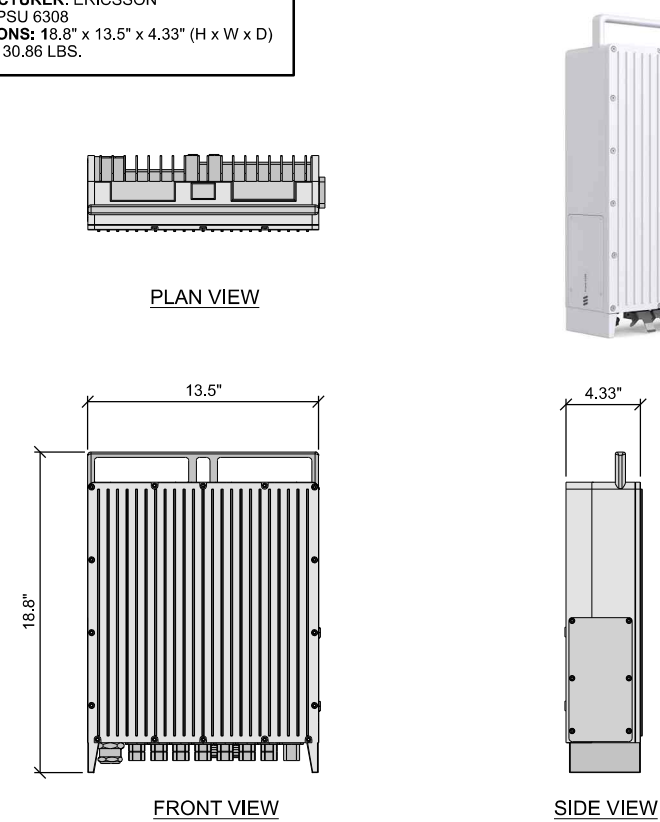

F ERICSSON PSU 6308 (POWER SUPPLY UNIT)

CONSULTANT:



CLIENT:



ENGINEER SEAL:



I HEREBY CERTIFY THAT THIS PLAN
SET WAS PREPARED BY ME OR
UNDER MY DIRECT SUPERVISION
OTHER THAN THE EXCEPTIONS
NOTED IN THE SHEET INDEX, AND
THAT I AM A DULY LICENSED
PROFESSIONAL ENGINEER
UNDER THE LAWS OF THE
STATE OF MINNESOTA.

ANTENNA & EQUIPMENT SPECIFICATIONS
MN08 LAMBERTON HS SC
LAMBERTON, MINNESOTA

PROJECT NO:	17528437
LOCATION CODE:	472866
RFDS DATE:	06/17/2025

STRUCTURAL ANALYSIS:

DATE:	DESCRIPTION:
07/10/25	REPORT NO. 42266

SUBMITTAL:

INT.	DATE:	DESCRIPTION:
ALT	07/25/25	REV. A
ALT	08/15/25	REV. 0


CHECKED BY	KJM
---------------	-----

EDGE SITE ID	S11674
-----------------	--------

EDGE PROJ. #	42266
-----------------	-------

SET TYPE	FINAL
----------	-------


SHEET NUMBER	T-701
-----------------	--------------

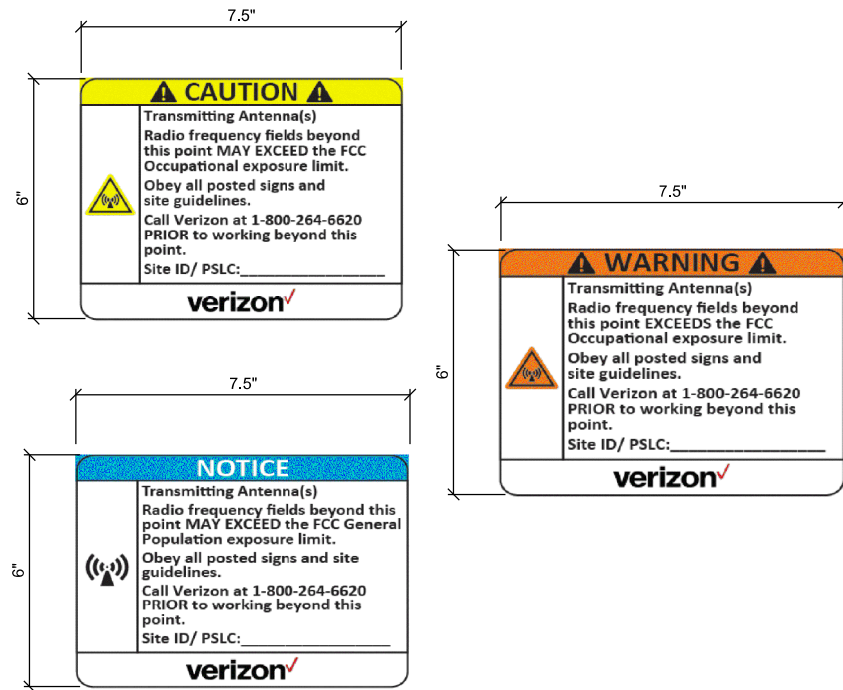


- NOTES:
- THE GC IS TO CONFIRM WITH VZW CE ON THE PROPER COLOR AND HEIGHT THE RF SIGNS ARE TO BE ATTACHED TO THE POLE

A RF WARNING SIGNS

MANUFACTURER: RAYCAP
MODEL: RSCAC-1333-P-240
DIMENSIONS: 10.43" x 8.59" x 5.06" (H x W x D)
WEIGHT: 8 LBS.
MAIN BREAKER: 60A
BRANCH BREAKERS: UP TO (6) 15A, 20A, OR 30A
SUPPLIED WITH MOUNTING BRACKET: RVZDC-2210-P-48

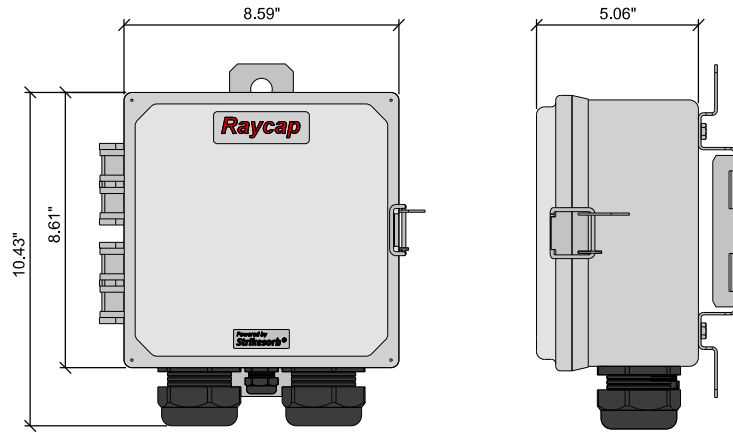


B DISCONNECT / SURGE ARRESTOR

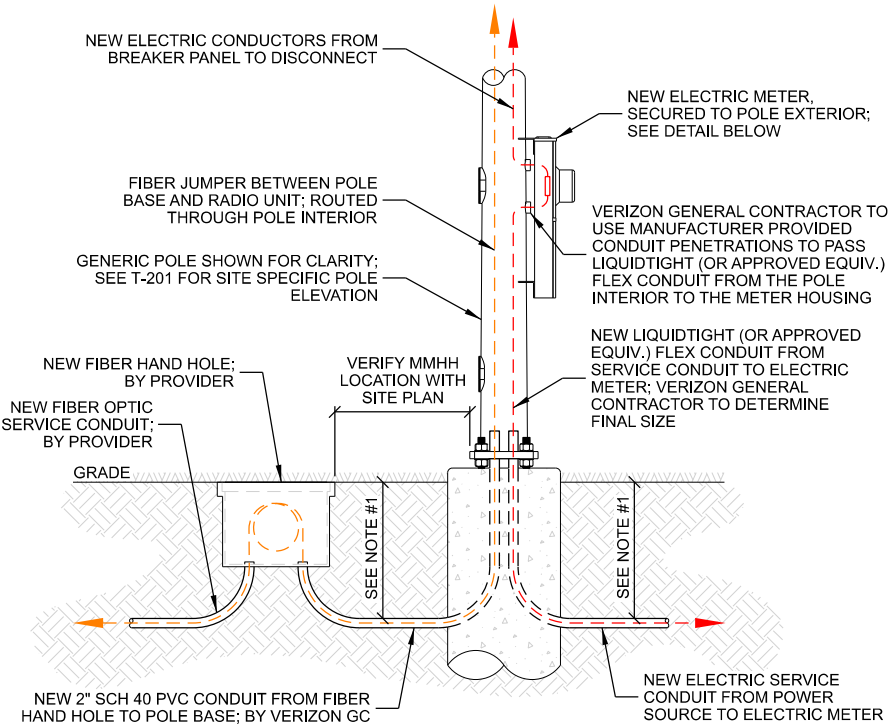


- NOTES:
- CONDUIT TO BE 42" BELOW GRADE OR 6" BELOW FROST DEPTH, WHICHEVER IS DEEPER.

C CONDUIT ROUTING DETAIL

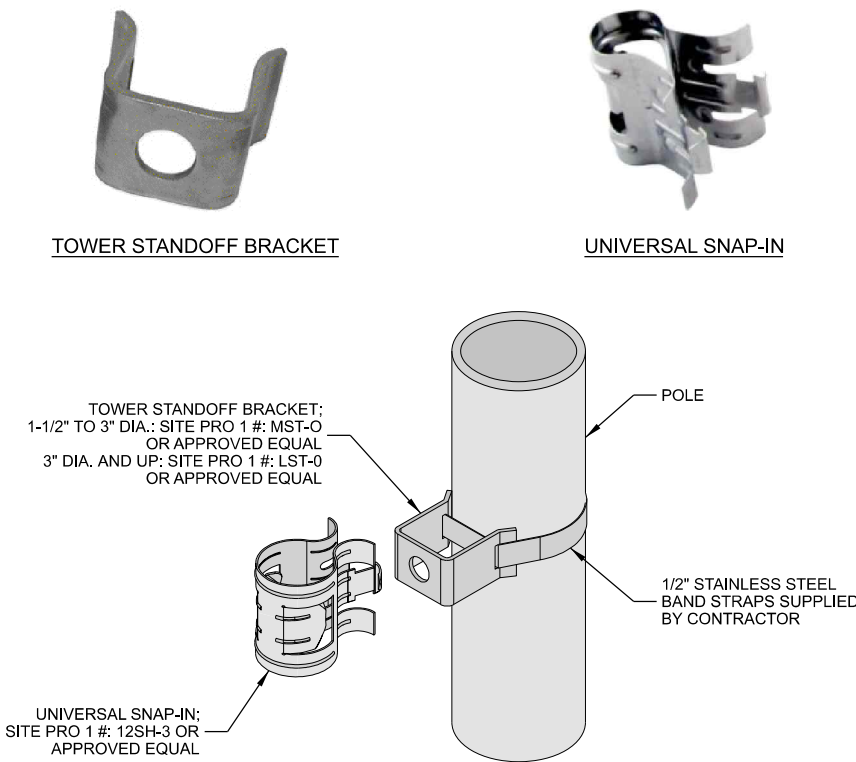


D TYP. CABLE MANAGEMENT

MANUFACTURER: MILBANK
MODEL: U5168-XTL-100
DIMENSIONS: 30" x 14.125" x 4.5" (H x W x D)
WEIGHT: 42 LBS.
100 AMP HD BYPASS RING 4T/5T SIDE WIREWAY
OH/UG METER MAIN 22kV SCCR

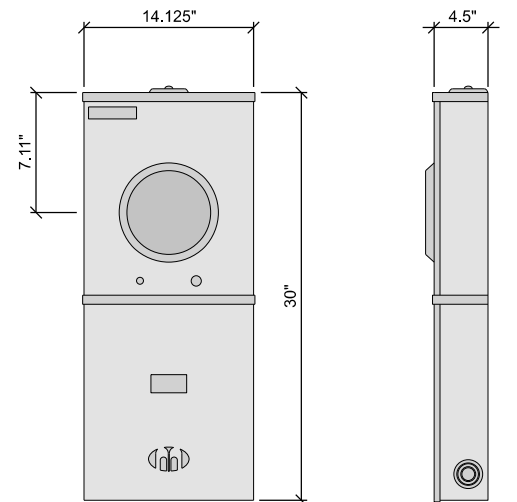

E ELECTRIC METER

MOUNT: SADDLE BRACKET
DIMENSIONS: 6" x 18" x 2.2" (H x W x D)

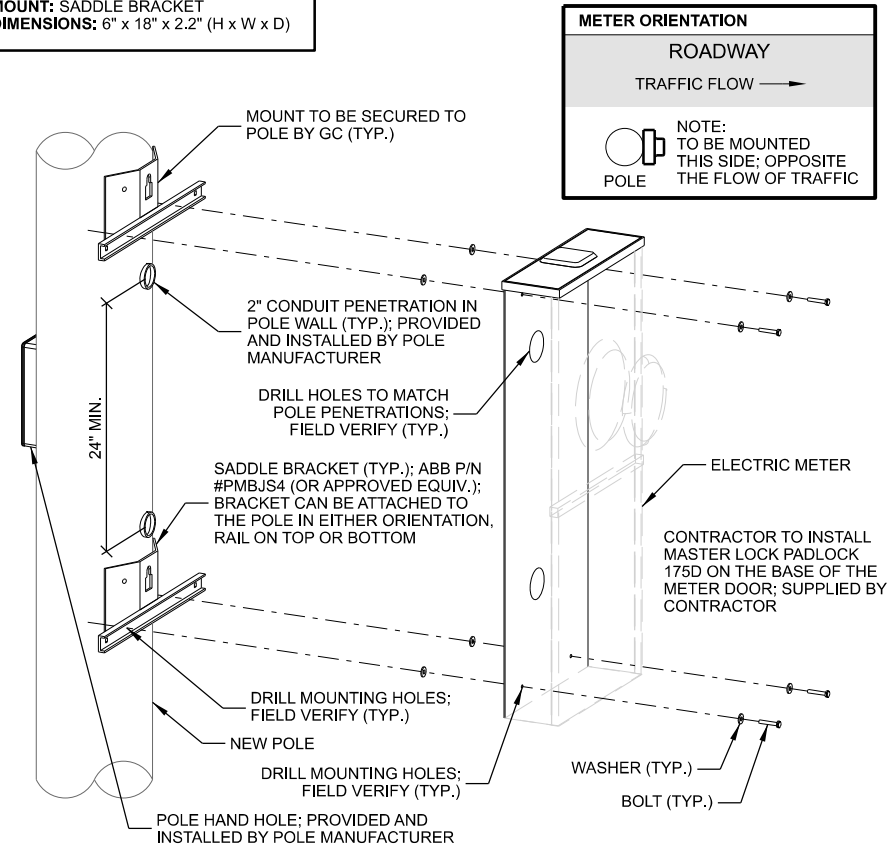

F ELECTRIC METER

CONSULTANT:

Edge
Consulting Engineers, Inc.
2101 HIGHWAY 13 W
BURNSVILLE, MN 55337
608.644.1449 VOICE
www.edgeconsult.com

CLIENT:

verizon
10801 BUSH LAKE RD
BLOOMINGTON, MN 55438

ENGINEER SEAL:

- APPROVED -
SEE G-001 FOR ENGINEER'S
STAMP AND SIGNATURE


I HEREBY CERTIFY THAT THIS PLAN SET WAS PREPARED BY ME OR UNDER MY DIRECT SUPERVISION OTHER THAN THE EXCEPTIONS NOTED IN THE SHEET INDEX, AND THAT I AM A DULY LICENSED PROFESSIONAL ENGINEER UNDER THE LAWS OF THE STATE OF MINNESOTA.

ANTENNA & EQUIPMENT SPECIFICATIONS
MN08 LAMBERTON HS SC
LAMBERTON, MINNESOTA

PROJECT NO: 17528437
LOCATION CODE: 472866
RFDS DATE: 06/17/2025
STRUCTURAL ANALYSIS:
DATE: 07/10/25
DESCRIPTION: REPORT NO. 42266

SUBMITTAL:
INT. DATE: 07/25/25
DESCRIPTION: REV. A
ALT. 08/15/25 REV. 0

CHECKED BY: KJM
EDGE SITE ID: S11674
EDGE PROJ. #: 42266
SET TYPE: FINAL
SHEET NUMBER: **T-702**

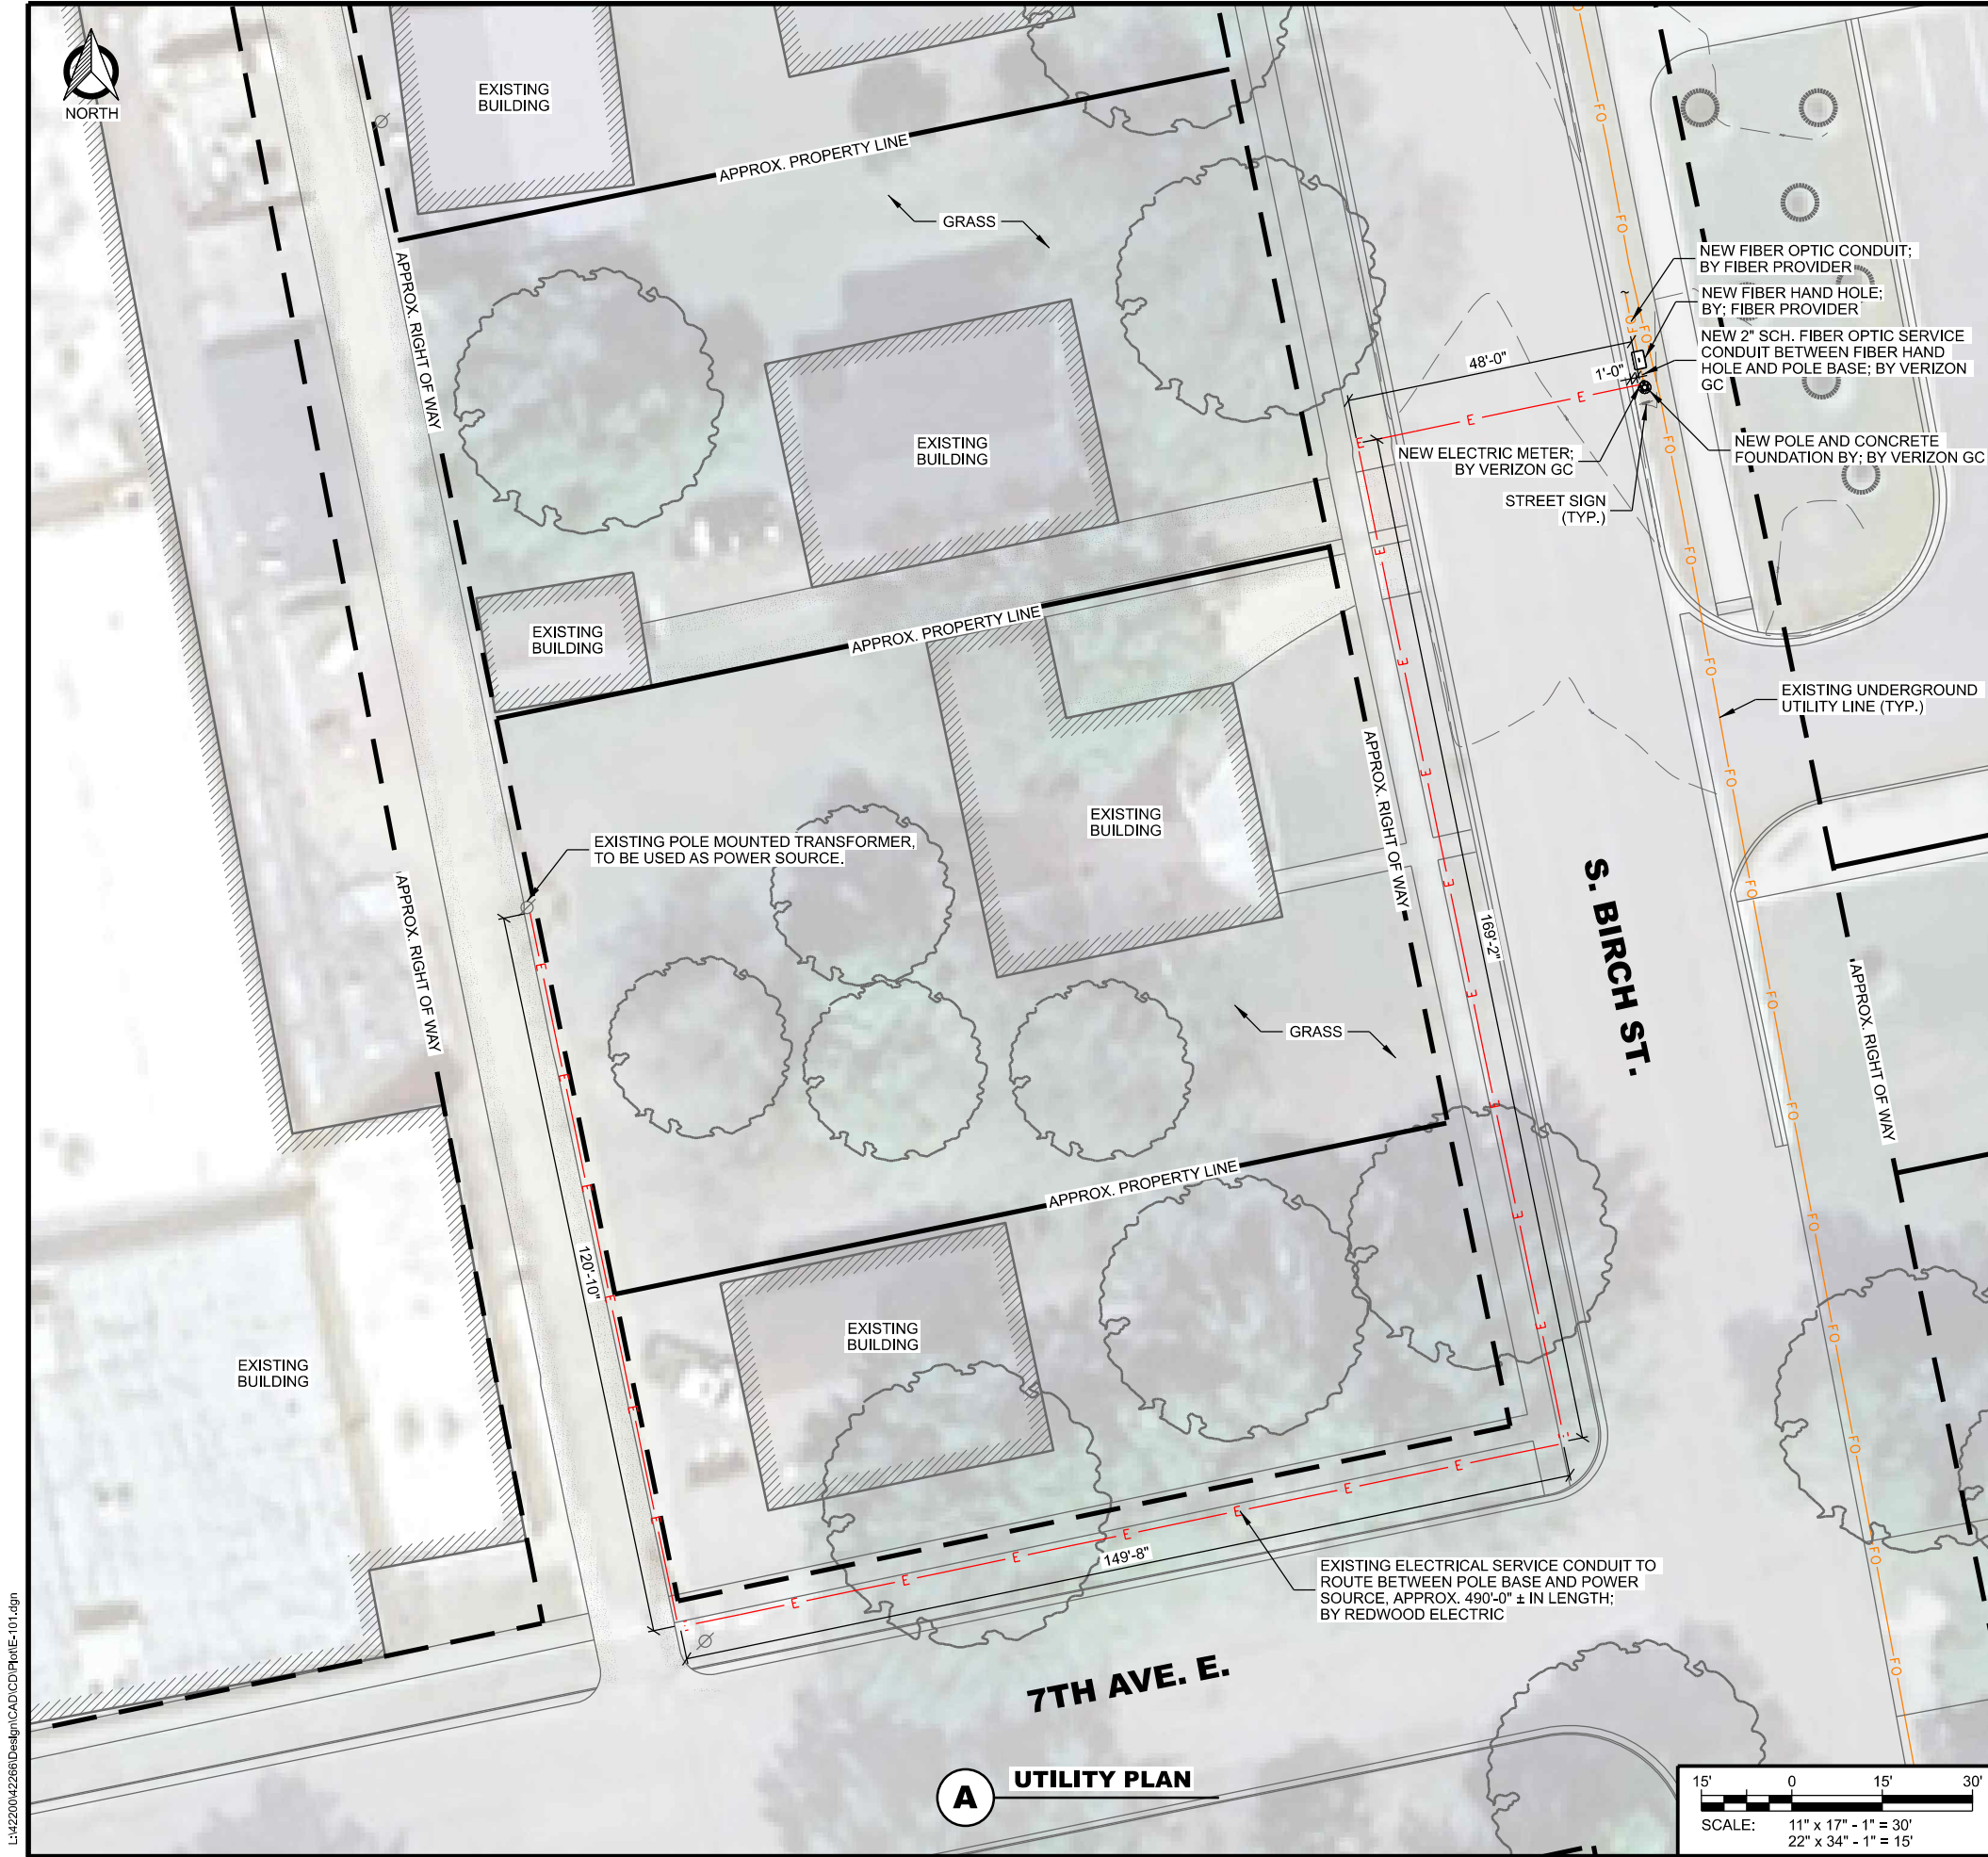

LEGEND: (THIS SHEET)

GAS MAIN	G	G	G
SANITARY SEWER	SS	SS	SS
STORM SEWER	ST	ST	ST
STREET LIGHTS	E	E	E
FIBER OPTIC	FO	FO	FO
WATER	W	W	W
TELEPHONE	T	T	T
OVERHEAD ELECTRIC	OHE	OHE	OHE
NEW ELECTRIC	E	E	E
NEW FIBER OPTIC	FO	FO	FO

NOTES: (THIS SHEET)

- CONTRACTOR TO COMPLETE UTILITY LOCATE PRIOR TO COMPLETING ANY CONSTRUCTION ACTIVITIES.
- CONTRACTOR TO MAINTAIN A MINIMUM 48" OF COVER BETWEEN DIRECTIONAL CORE AND ROADWAY PAVEMENT TO THE EXTENT PRACTICAL.
- CONTRACTOR TO PROVIDE A MINIMUM OF 12" OF CLEARANCE BETWEEN NEW CONDUIT AND EXISTING UTILITIES.
- ALL CONCRETE DAMAGED AS PART OF THIS WORK TO BE REPAIRED/REPLACED TO ITS ORIGINAL CONDITION.
- ALL ASPHALT REMOVED DURING CONSTRUCTION IS TO BE PATCHED AND REPAIRED TO ITS ORIGINAL CONDITION.
- POT HOLE AND PATCH OVER ALL SANITARY SEWER LINES.
- POT HOLE AND PATCH OVER ALL WATER LINES/MAINS.
- THE SUBSURFACE UTILITY INFORMATION IN THIS PLAN IS UTILITY QUALITY D. THIS UTILITY QUALITY LEVEL WAS DETERMINED ACCORDING TO THE GUIDELINES OF CI/ASCE 38-02, ENTITLED STANDARD GUIDELINES FOR THE COLLECTION AND DEPICTION OF EXISTING SUBSURFACE UTILITY DATA.

THIS SPACE INTENTIONALLY LEFT BLANK

CHECKED BY	KJM
EDGE SITE ID	S11674
EDGE PROJ. #	42266
SET TYPE	FINAL

CONSULTANT:

2101 HIGHWAY 13 W
BURNSVILLE, MN 55337
608.644.1449 VOICE
www.edgeconsult.com

CLIENT:

10801 BUSH LAKE RD
BLOOMINGTON, MN 55438

ENGINEER SEAL:

UTILITY PLAN
MN08 LAMBERTON HS SC
LAMBERTON, MINNESOTA

PROJECT NO:	17528437
LOCATION CODE:	472866
RFDS DATE:	06/17/2025

STRUCTURAL ANALYSIS:	
DATE:	DESCRIPTION:
07/10/25	REPORT NO. 42266

SUBMITTAL:		
INT.	DATE:	DESCRIPTION:
ALT	07/25/25	REV. A
ALT	08/15/25	REV. 0

CHECKED BY	KJM
EDGE SITE ID	S11674
EDGE PROJ. #	42266
SET TYPE	FINAL

SHEET NUMBER	E-101
--------------	--------------


A **UTILITY PLAN**

L:\42266\42266\Design\CAD\CDD\Plan\E-101.dgn

© EDGE CONSULTING ENGINEERS, INC.


LEGEND: (THIS SHEET)

- ▲ EXOTHERMIC CONNECTION
- MECHANICAL CONNECTION
- COMPRESSION CONNECTION

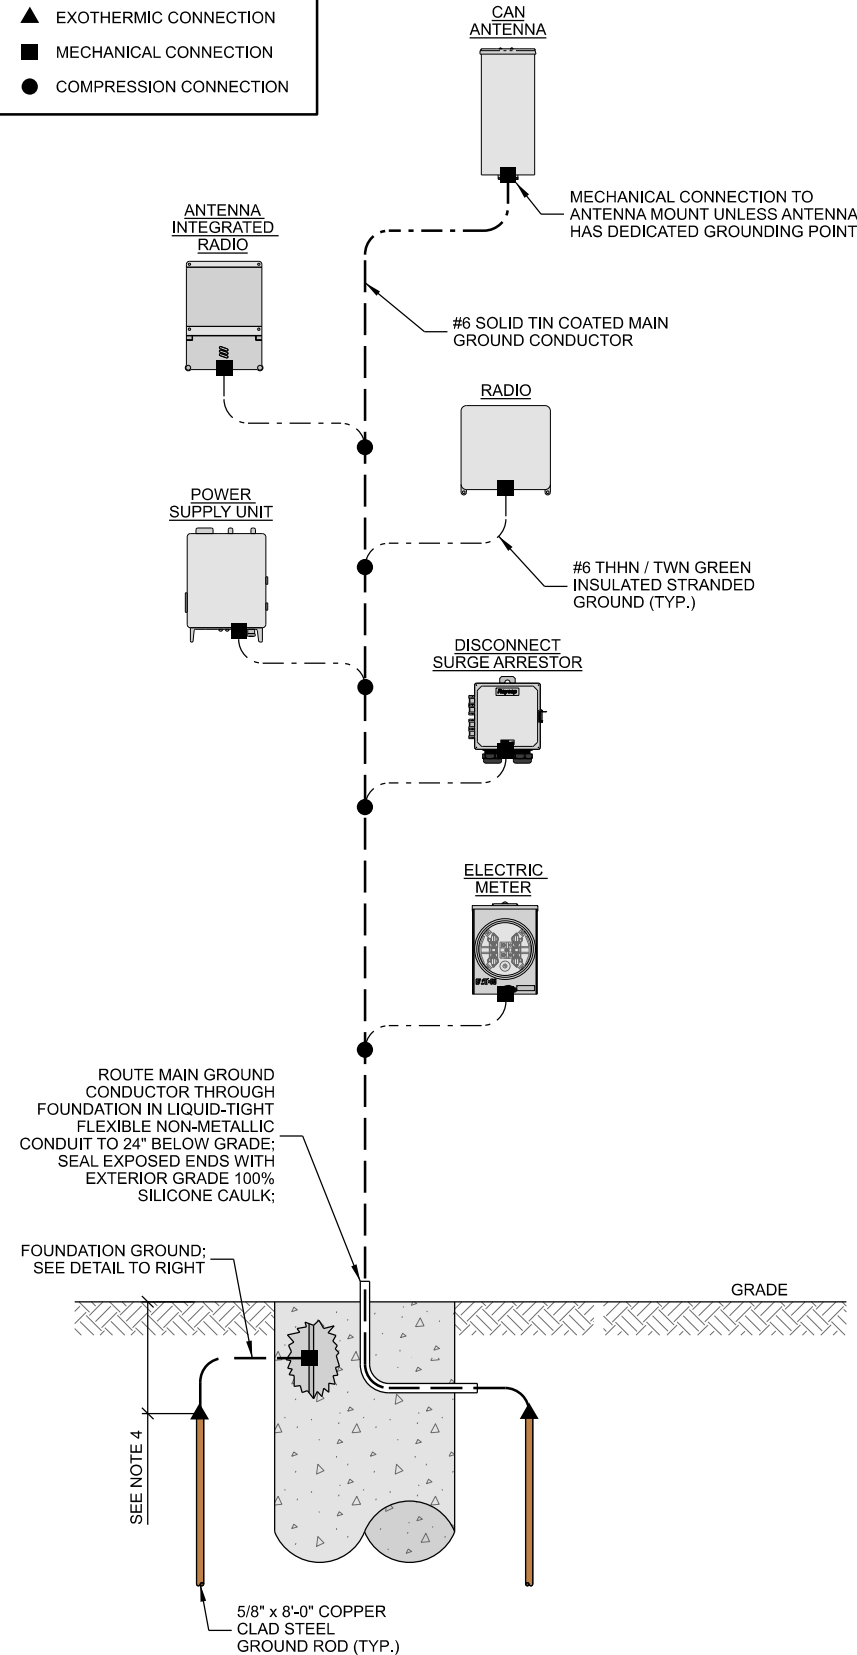


- NOTES:
1. GROUNDING RISER FOR DIAGRAMMATIC PURPOSES ONLY. SEE ELEVATION DRAWINGS FOR EQUIPMENT/ANTENNA LOCATIONS AND QUANTITIES.
 2. ALL RIGID GALV. STEEL TO BE GROUNDED AT BOTH ENDS USING GROUNDING BUSHINGS.
 3. GROUND WIRE TO BE RUN WITHIN 1/2" SCH. 40 PVC.
 4. DRIVE GROUND RODS TO A MINIMUM DEPTH OF 6" BELOW GRADE

A GROUNDING RISER DIAGRAM

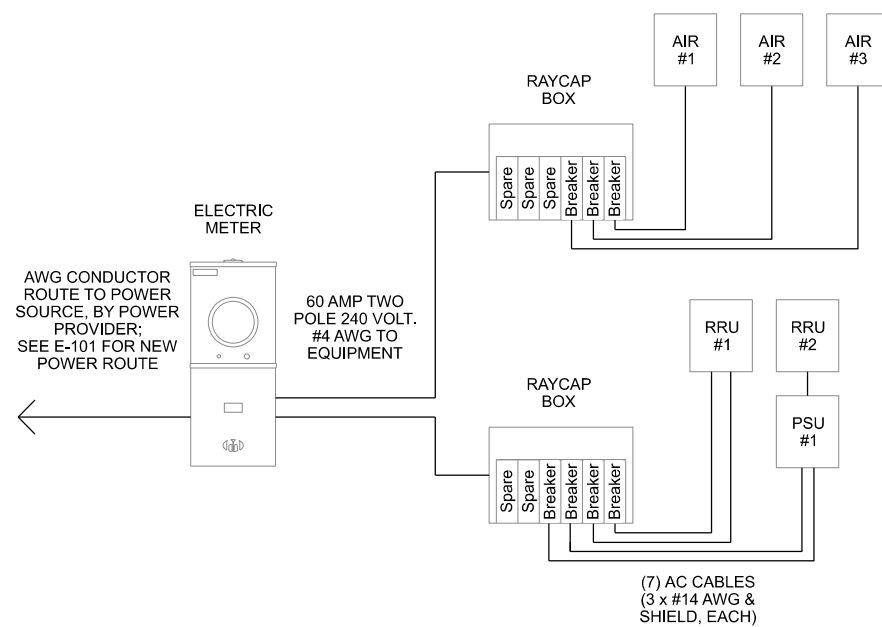


- NOTES:
1. ELECTRICAL CONTRACTOR TO VERIFY FINAL ELECTRICAL ROUTING WITH UTILITY COMPANY ON-SITE.
 2. ELECTRICAL CONDUCTOR SIZING IS BASED ON THE FOLLOWING ASSUMPTIONS: 240 VOLT SERVICE, SINGLE PHASE POWER, 100 A CIRCUIT, AND 3% ALLOWABLE VOLTAGE DROP.
 3. THE VERIZON GENERAL CONTRACTOR IS RESPONSIBLE TO VERIFY ALL REQUIRED CONDUCTOR AND CONDUIT SIZES DURING THE BIDDING PROCESS.

B ELECTRICAL ONE-LINE DIAGRAM

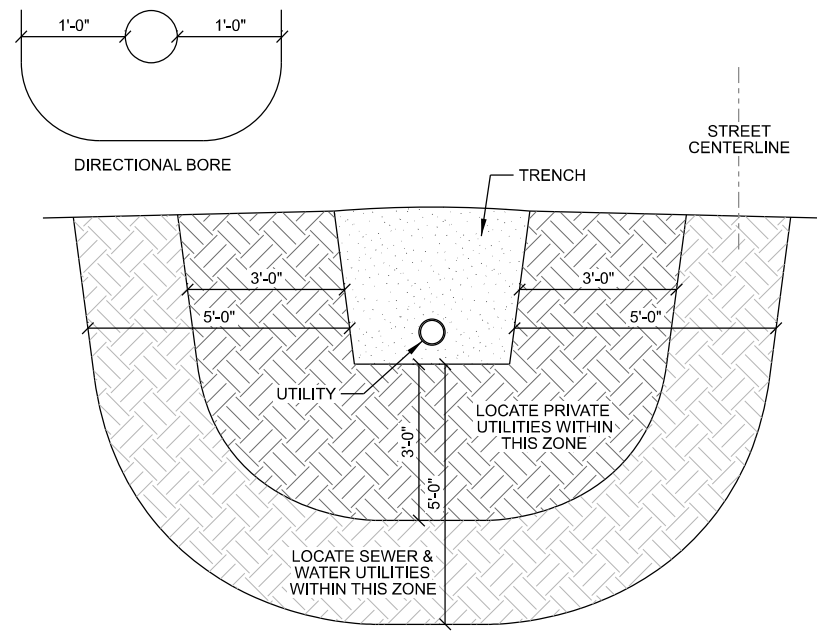


- NOTE:
1. CROSS SECTION REQUIRED WHEN TRENCH IS WITHIN 3' OF PRIVATE UTILITIES, OR WITHIN 5' OF SEWER AND WATER UTILITIES (OR WHEN DIRECTIONAL BORE IS WITHIN 1' OF ANY UTILITY)

D TRENCH LOCATE REQUIREMENTS

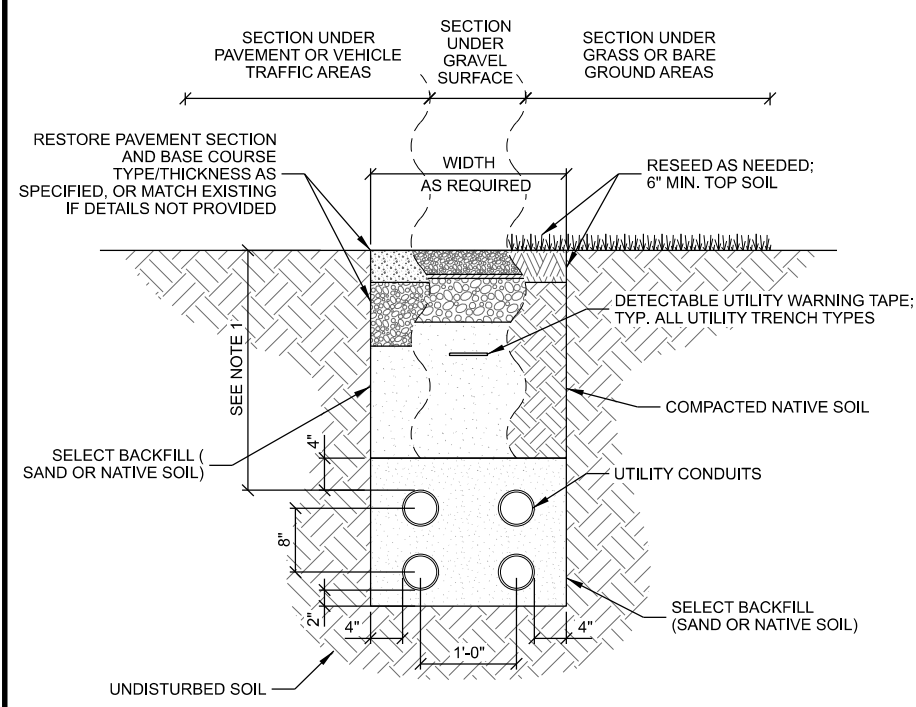

- NOTES:
1. UTILITY CONDUITS TO BE BURIED A MINIMUM DEPTH OF 42" BELOW GROUND LEVEL OR 6" BELOW THE FROST LINE.

C UTILITY TRENCH

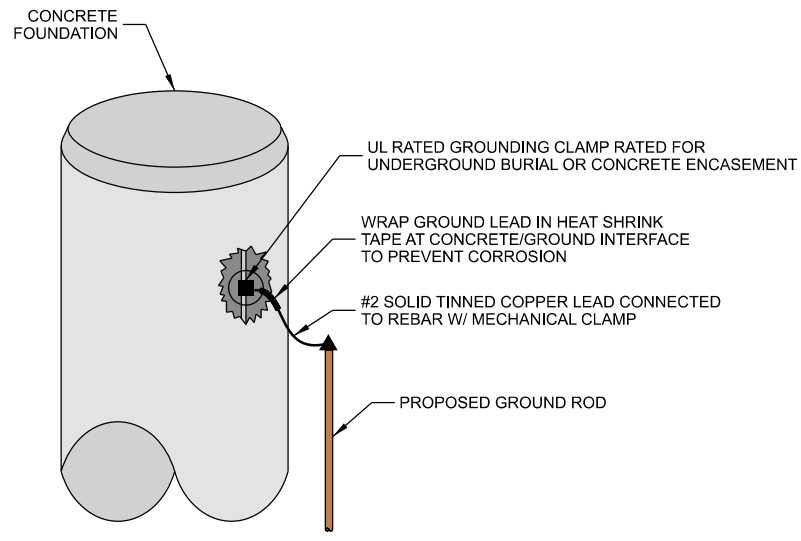

- NOTES:
1. FOUNDATION SHOWN IS TYPICAL.
 2. GROUNDING CONNECTIONS TO BE COVERED BY A MINIMUM OF 3" CONCRETE.
 3. CONTRACTOR TO PROVIDE ALL REQUIRED COMPRESSION CONNECTIONS.

E REBAR CONNECTION

CONSULTANT:

Edge
Consulting Engineers, Inc.
2101 HIGHWAY 13 W
BURNSVILLE, MN 55337
608.644.1449 VOICE
www.edgeconsult.com

CLIENT:

verizon
10801 BUSH LAKE RD
BLOOMINGTON, MN 55438

ENGINEER SEAL:

APPROVED
SEE G-001 FOR ENGINEER'S STAMP AND SIGNATURE

I HEREBY CERTIFY THAT THIS PLAN SET WAS PREPARED BY ME OR UNDER MY DIRECT SUPERVISION OTHER THAN THE EXCEPTIONS NOTED IN THE SHEET INDEX, AND THAT I AM A DULY LICENSED PROFESSIONAL ENGINEER UNDER THE LAWS OF THE STATE OF MINNESOTA.

GROUNDING & UTILITY DETAILS
MIN08 LAMBERTON HS SC
LAMBERTON, MINNESOTA

PROJECT NO: 17528437
LOCATION CODE: 472866
RFDS DATE: 06/17/2025
STRUCTURAL ANALYSIS:
DATE: 07/10/25 DESCRIPTION: REPORT NO. 42266

SUBMITTAL:

INT.	DATE	DESCRIPTION:
ALT	07/25/25	REV. A
ALT	08/15/25	REV. 0

CHECKED BY: KJM
EDGE SITE ID: S11674
EDGE PROJ. #: 42266
SET TYPE: FINAL
SHEET NUMBER: **E-501**

L:\42200\42268\Design\CADD\Plan\A-101.dgn


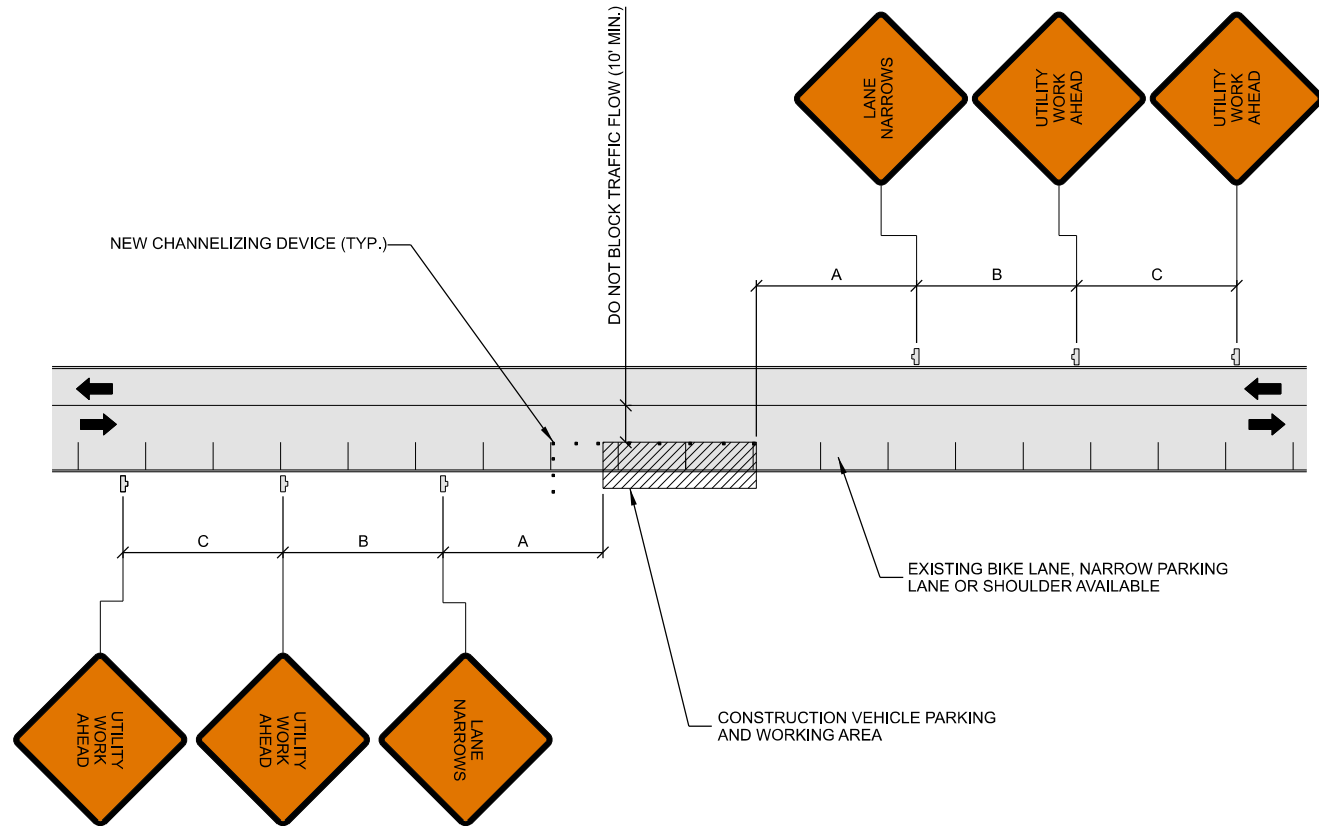


TABLE 1					
POSTED SPEED (MPH)	DISTANCE BETWEEN SIGNS			TAPER	BUFFER
	A	B	C	L (SEE NOTE)	
15	100'	100'	100'	45'	100'
20	100'	100'	100'	80'	115'
25	100'	100'	100'	125'	155'
30	200'	200'	200'	180'	200'
35	200'	200'	200'	245'	250'
40	350'	350'	350'	320'	305'
45	350'	350'	350'	540'	360'
50	500'	500'	500'	600'	425'
55	500'	500'	500'	660'	495'
60	500'	500'	500'	720'	570'
65	500'	500'	500'	780'	645'

- NOTES:
- DISTANCES IN FEET UNLESS OTHERWISE NOTED.
 - CONTRACTOR TO VERIFY EXISTING SPEED LIMIT.
 - DISTANCES SHOWN ARE NOT VALID FOR LIMITED ACCESS HIGHWAYS. CONSULT STATE D.O.T. MANUAL FOR DISTANCES.
 - ADJUST DISTANCES TO COMPLY WITH REQUIREMENT OF THE STATE OR LOCAL HIGHWAY AUTHORITY HAVING JURISDICTION. SEE NOTE 1/D-502.
 - TAPER LENGTHS SHOWN BASED ON 12' LANE WIDTH. SEE NOTE 18/D-502.

- NOTES:
- PLANS DEPICTED ARE GENERAL GUIDELINES FOR TEMPORARY VEHICULAR TRAFFIC CONTROL PLANS (TCP) TO INCLUDE PEDESTRIAN AND WORKER SAFETY. CONTRACTOR IS REQUIRED TO HAVE PREPARED A SITE-SPECIFIC TCP FOR REVIEW AND APPROVAL BY THE HIGHWAY AUTHORITY HAVING JURISDICTION. IF REQUIRED, THE FIRM PREPARING THE TCP SHALL BE AUTHORIZED OR CERTIFIED BY THE AUTHORITY HAVING JURISDICTION.
 - EXTEND CHANNELIZATION DEVICES INTO SHOULDER WHERE APPLICABLE.
 - DISTANCES AS INDICATED IN TABLE 1 SHOULD BE INCREASED FOR CONDITIONS THAT WOULD AFFECT STOPPING. DISTANCE SUCH AS DOWNGRADES OR LIMITED SIGHT DISTANCES. DISTANCES CAN BE DECREASED FOR LOW-SPEED (RESIDENTIAL) AREAS WITH APPROVAL BY THE AUTHORITY HAVING JURISDICTION. NIGHT-TIME WORK IS PROHIBITED UNLESS IT IS REQUIRED AS A CONDITION OF APPROVAL BY THE HIGHWAY AND LOCAL AUTHORITY HAVING JURISDICTION.
 - SHOULDER TAPERS SHOULD BE 1/3 OF THE ON-STREET TAPER LENGTH.
 - MAINTAIN A MINIMUM LANE WIDTH OF 10'.

A TRAFFIC CONTROL PLAN

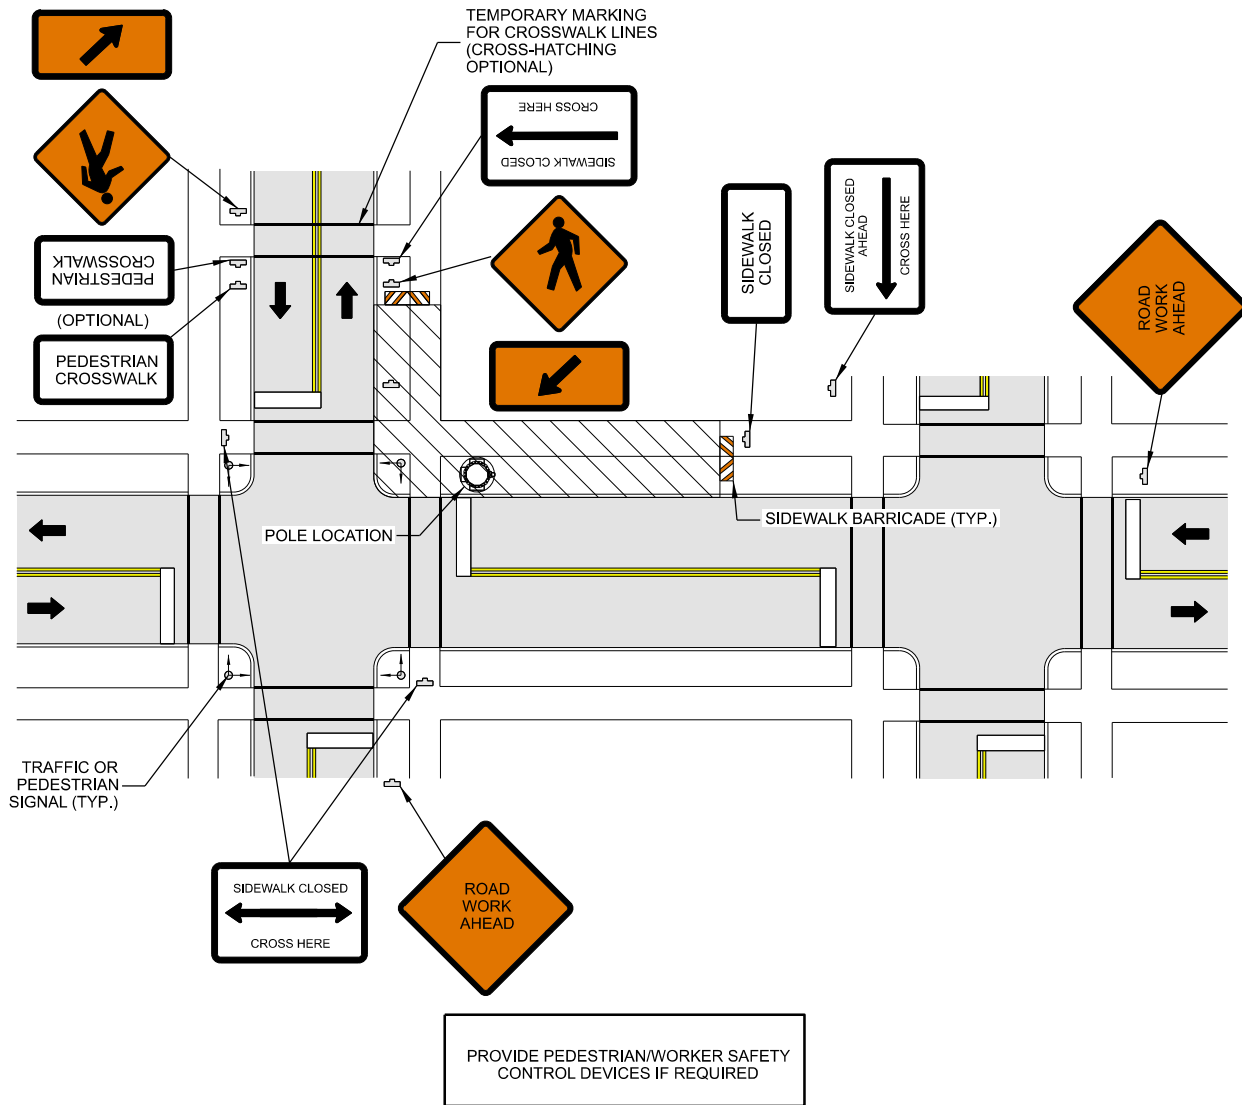

- NOTES
- ALL TEMPORARY TRAFFIC CONTROL SIGNAGE, LAYOUTS AND PROCEDURES SHALL COMPLY WITH LOCAL JURISDICTIONAL REQUIREMENTS AND MANUAL OF UNIFORM TRAFFIC CONTROL DEVICES (MUTCD), LATEST EDITION, WHICHEVER IS MORE STRINGENT.
 - PRIOR TO ANY ROAD CONSTRUCTION, TRAFFIC CONTROL SIGNS AND DEVICES SHALL BE IN PLACE.
 - TRAFFIC CONTROL DEVICES FOR LANE CLOSURES INCLUDING SIGNS, CONES, BARRICADES, ETC. SHALL BE PLACED AS SHOWN ON PLANS. SIGNS SHALL NOT BE PLACED WITHOUT ACTUAL LANE CLOSURES AND SHALL BE IMMEDIATELY REMOVED UPON REMOVAL OF THE CLOSURES.
 - SELECTION, PLACEMENT, MAINTENANCE, AND PROTECTION OF TRAFFIC, PEDESTRIANS, AND WORKERS SHALL BE IN ACCORDANCE WITH THE MANUAL OF UNIFORM TRAFFIC CONTROL DEVICES (MUTCD) - PART VI "TEMPORARY TRAFFIC CONTROL", AND LOCAL JURISDICTIONAL REQUIREMENTS UNLESS OTHERWISE NOTED IN THE PLANS AND SPECIFICATIONS, AND SHALL BE APPROVED BY THE APPROPRIATE HIGHWAY AUTHORITY HAVING JURISDICTION.
 - ADVANCE WARNING SIGNS, DISTANCES, AND TAPER LENGTHS MAY BE EXTENDED TO ADJUST FOR REDUCED VISIBILITY DUE TO HORIZONTAL AND VERTICAL CURVATURE OF THE ROADWAY AND FOR ACTUAL TRAFFIC SPEEDS IF IN EXCESS OF POSTED SPEED LIMITS.
 - TAPERS SHALL BE LOCATED TO MAXIMIZE THE VISIBILITY OF THEIR TOTAL LENGTH.
 - CONFLICTING OR NON-OPERATING SIGNAL INDICATIONS ON THE EXISTING TRAFFIC SIGNAL SYSTEMS SHALL BE BAGGED OR COVERED.
 - ALL EXISTING ROAD SIGNS, PAVEMENT MARKINGS AND/OR PLOWABLE PAVEMENT REFLECTORS WHICH CONFLICT WITH THE NEW TRAFFIC CONTROL PLAN SHALL BE COVERED, REMOVED, OR RELOCATED. ALL TRAFFIC CONTROL DEVICES SHALL BE RESTORED TO MATCH PRE-CONSTRUCTION CONDITION AFTER COMPLETION OF WORK.
 - CONTRACTOR SHALL CONTACT LOCAL AUTHORITY HAVING HIGHWAY JURISDICTION AND PROVIDE ADDITIONAL "FLAGMEN" OR POLICE SUPERVISION, IF REQUIRED.
 - ALL EXCAVATED AREAS WITHIN OR ADJACENT TO THE ROADWAY SHALL BE BACKFILLED AND PLACED ON A MINIMUM 6H:1V SLOPE PRIOR TO END OF EACH WORK DAY. OTHER EXCAVATED AREAS WITHIN THE CLEAR ZONE ARE TO BE EITHER BACKFILLED OR PRECAST CONCRETE CURB BARRIER CONSTRUCTION BARRIER SET TEMPORARILY IN PLACE TO SHIELD VEHICULAR AND PEDESTRIAN TRAFFIC.
 - WHERE DICTATED BY LOCAL CONDITIONS, THE CONTRACTOR SHALL MAKE PROVISIONS FOR MAINTAINING PEDESTRIAN AND WORKER CROSSING LOCATIONS IN ACCORDANCE WITH ALL APPLICABLE CODES AND OSHA REQUIREMENTS.
 - CONSTRUCTION ZONE SPEED LIMIT IF REDUCED FROM POSTED LIMITS SHALL BE IN ACCORDANCE WITH MUTCD AND WILL BE DETERMINED BY THE AUTHORITY HAVING JURISDICTION.
 - THERE SHALL BE NO WORKERS, EQUIPMENT, OR OTHER VEHICLES IN THE BUFFER SPACE OR THE ROLL AHEAD SPACE.
 - DRIVEWAYS AND/OR SIDE STREETS ENTERING THE ROADWAY AFTER THE FIRST ADVANCE WARNING SIGN SHALL BE PROVIDED WITH AT LEAST ONE W20-1 SIGN (ROAD WORK AHEAD) AS A MINIMUM.
 - CONES MAY BE SUBSTITUTED FOR DRUMS AND INSTALLED UPON THE APPROVAL OF THE AUTHORITY HAVING JURISDICTION PROVIDED THEY COMPLY WITH MUTCD.
 - THE SPACING BETWEEN CONES, TUBULAR MARKERS, VERTICAL PANELS, DRUMS, AND BARRICADES SHOULD NOT EXCEED A DISTANCE IN FEET EQUAL TO 1.0 TIMES THE SPEED LIMIT IN MPH WHEN USED FOR TAPER CHANNELIZATION, AND A DISTANCE IN FEET EQUAL TO 2.0 TIMES THE SPEED LIMIT IN MPH WHEN USED FOR TANGENT CHANNELIZATION.
 - WHEN CHANNELIZATION DEVICES HAVE THE POTENTIAL OF LEADING VEHICULAR TRAFFIC OUT OF THE INTENDED VEHICULAR TRAFFIC SPACE, THE CHANNELIZATION DEVICES SHOULD BE EXTENDED A DISTANCE IN FEET OF 2.0 TIMES THE SPEED LIMIT IN MPH BEYOND THE DOWNSTREAM END OF THE TRANSITION AREA.
 - TAPER LENGTHS ARE CALCULATED AS FOLLOWS: $L = WS^2/60$ (40 MPH AND HIGHER) OR $L2 = WS$ (OVER 40 MPH), WHERE W= OFFSET WIDTH (FT), S= TRAFFIC SPEED (MPH).

B PEDESTRIAN SAFETY PLAN

CONSULTANT:
Edge
Consulting Engineers, Inc.
2101 HIGHWAY 13 W
BURNSVILLE, MN 55337
608.644.1449 VOICE
www.edgeconsult.com

CLIENT:
verizon
10801 BUSH LAKE RD
BLOOMINGTON, MN 55438

ENGINEER SEAL:
- APPROVED -
SEE G-001 FOR ENGINEER'S
STAMP AND SIGNATURE


I HEREBY CERTIFY THAT THIS PLAN
SET WAS PREPARED BY ME OR
UNDER MY DIRECT SUPERVISION
OTHER THAN THE EXCEPTIONS
NOTED IN THE SHEET INDEX, AND
THAT I AM A DULY LICENSED
PROFESSIONAL ENGINEER
UNDER THE LAWS OF THE
STATE OF MINNESOTA.

TRAFFIC & PEDESTRIAN PLANS
MN08 LAMBERTON HS SC
LAMBERTON, MINNESOTA


PROJECT NO: 17528437
LOCATION CODE: 472866
RFDS DATE: 06/17/2025
STRUCTURAL ANALYSIS:
DATE: 07/10/25 DESCRIPTION: REPORT NO. 42266

SUBMITTAL:
INT. DATE: DESCRIPTION:
ALT 07/25/25 REV. A
ALT 08/15/25 REV. 0


CHECKED BY: KJM
EDGE SITE ID: S11674
EDGE PROJ. #: 42266
SET TYPE: FINAL
SHEET NUMBER: **D-101**

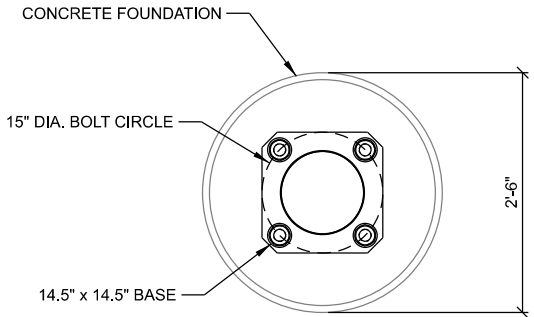

A FOUNDATION (PLAN VIEW)

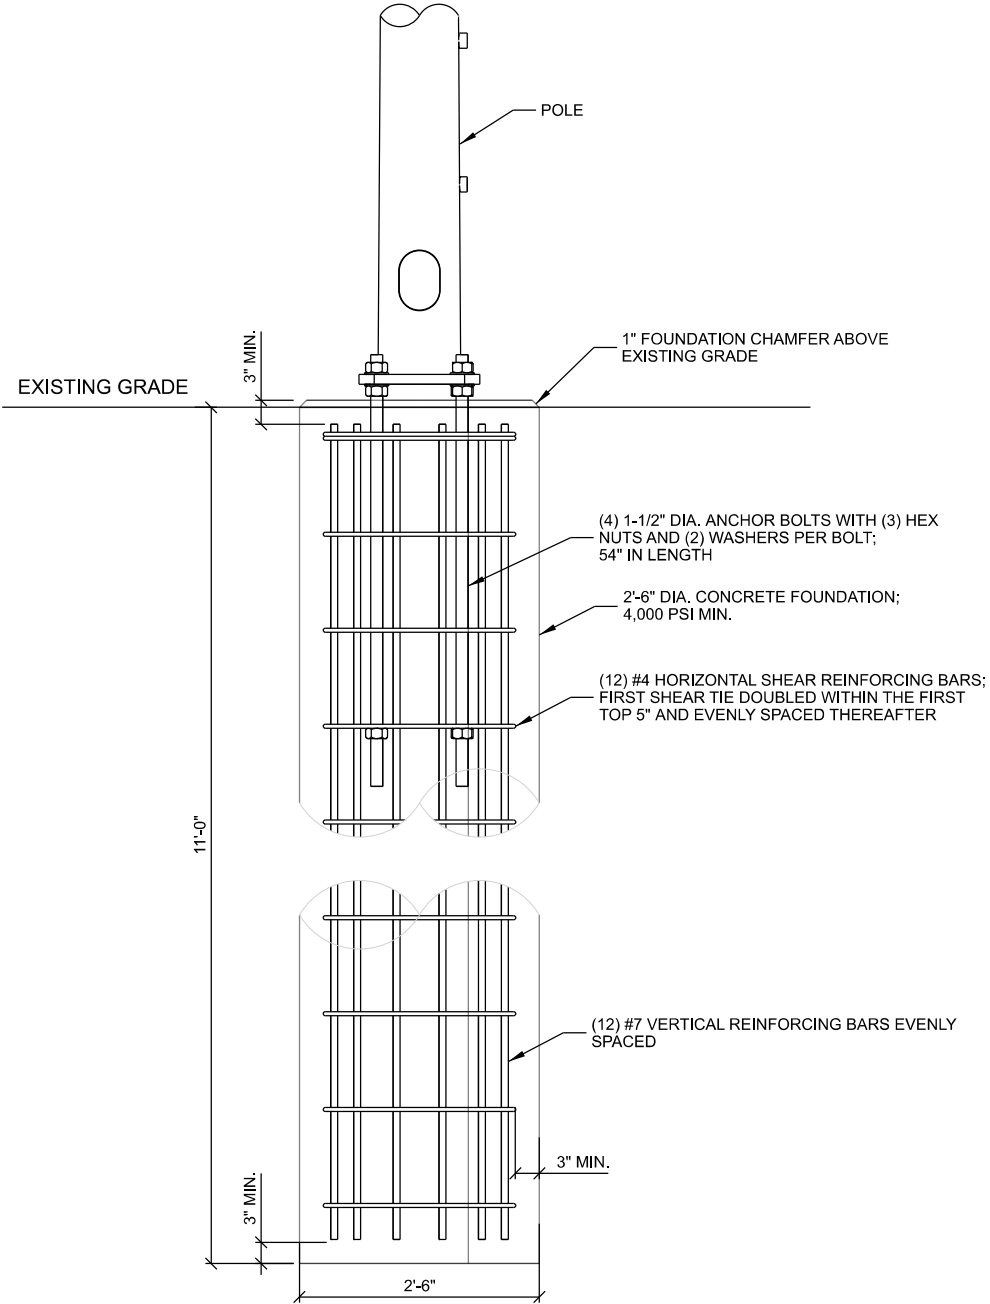

B FOUNDATION (SIDE VIEW)

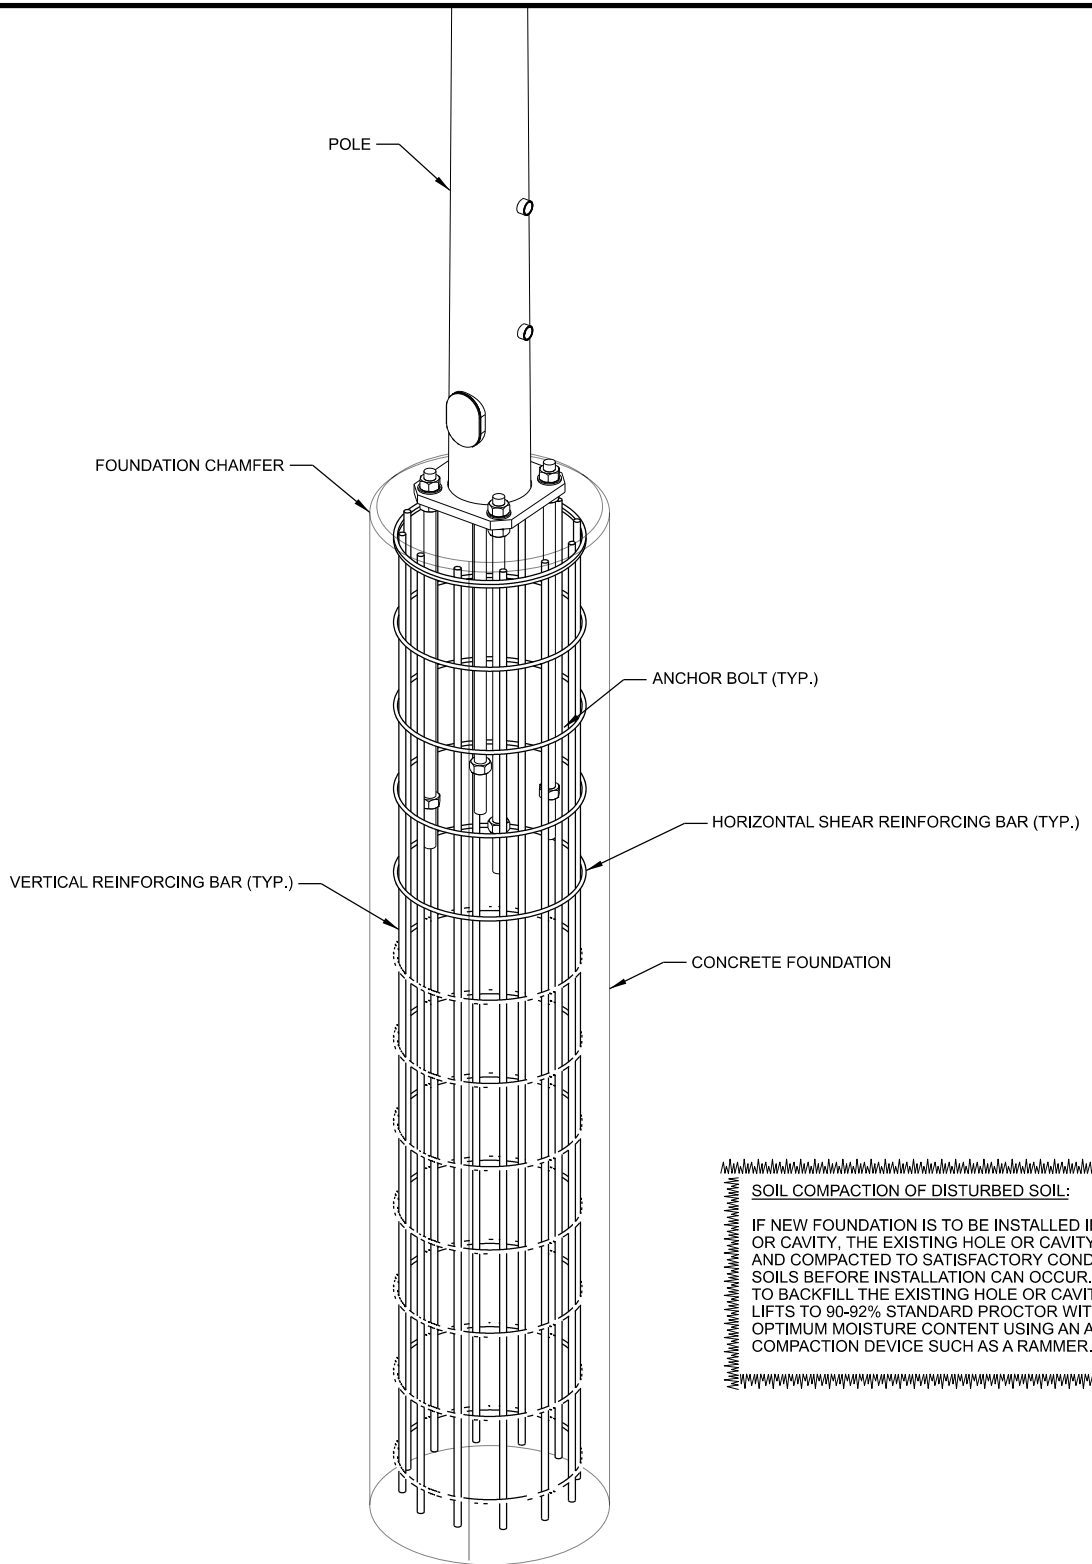

C FOUNDATION (ISOMETRIC VIEW)

SOIL COMPACTION OF DISTURBED SOIL:
IF NEW FOUNDATION IS TO BE INSTALLED IN AN EXISTING HOLE OR CAVITY, THE EXISTING HOLE OR CAVITY MUST BE BACKFILLED AND COMPACTED TO SATISFACTORY CONDITIONS WITH NATIVE SOILS BEFORE INSTALLATION CAN OCCUR. THE CONTRACTOR IS TO BACKFILL THE EXISTING HOLE OR CAVITY WITH 6 TO 8 INCH LIFTS TO 90-92% STANDARD PROCTOR WITH MODERATELY OPTIMUM MOISTURE CONTENT USING AN APPROPRIATE COMPACTION DEVICE SUCH AS A RAMMER.

TABLE OF QUANTITIES		
MATERIAL	DESCRIPTION	SUPPLIED BY
HORIZONTAL REBAR	(12) #4 ASTM A615 GRADE 60	CONTRACTOR
VERTICAL REBAR	(12) #7 ASTM A615 GRADE 60	CONTRACTOR
ANCHOR BOLT	(4) 1-1/2" DIA. x 54"	POLE MANUFACTURER
CONCRETE	47B-1PF-4000; 4,000 PSI MIN.	CONTRACTOR

BUILDING/ZONING PERMIT APPLICATION

City of
Lamberton

Office of Clerk/Treasurer • 112 2nd Ave West • PO Box 356 • Lamberton, MN 56152 • (507) 752-7601

Property Owner: Rick & Dianna Busch

Mailing Address: 705 S. Douglas St.

City, State Zip: Lamberton, MN 56152

Phone: cell # 336-408-2606

Email: diannabusch@gmail.com

PROPERTY INFORMATION

Property Address: 705 S. Douglas St.

Parcel Number: _____

Property Type: ☒ Residential

☐ Commercial

☐ Industrial

PROJECT INFORMATION

Type of Project:

☒ New Structure

☐ Alteration/Repair

☐ Addition

☐ _____

Dimensions of Project:

Length: 12'

Width: 7'

Height: 15"

Area: 84 sq. ft.

Project Description: wood flat deck with short ramp.

Dianna requires the use of a wheel-walker and cannot use the front entrance as is.

Estimated Construction Cost (including materials and labor): \$2000.00

All Building/Zoning Permit Applications must include a detailed site plan drawn to scale.

APPLICANT STATEMENT


I hereby apply for a building permit and I acknowledge that the information provided above and on the submitted site plan is complete and accurate and that all work will be in conformance with the approved plan and codes, covenants & ordinances of the City of Lamberton and with Minnesota State Building Codes.

I understand that this is a permit application and work is not to start without a permit.

Applicant Signature: Dianna Busch

Date: 9/8/25

Application Fee: 40.00

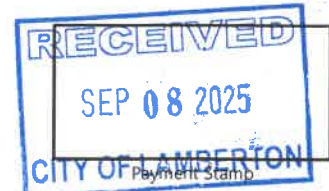

Permit Number: 2025-06

This Application has been Reviewed and Approved by:

[Signature]
Public Works Supervisor

Building/Zoning Administrator

The City of Lamberton is an Equal Opportunity Provider and Employer

Application for Building/Zoning Permit

Applications for a Building/Zoning Permit shall be made to the City Clerk together with the required fees as set in the current fee schedule.


FILING INSTRUCTIONS

The application must be fully completed with true and accurate information. The property owners signature is required for all applications. Incomplete applications or applications with insufficient information will delay the processing. Applications shall be submitted to:

City of Lamberton
112 Second Ave West
PO Box 356
Lamberton, MN 56152-0356

PROCESS DESCRIPTION

Completed applications will be examined for compliance with applicable ordinances and laws. The application will then be submitted to the City Council for review and approval. Approval of a Building/Zoning Permit requires passage by a majority vote of the full City Council. Once a Building/Zoning Permit is approved the permit will be mailed to the applicant. Building permits are valid for one (1) year from the date of issue.

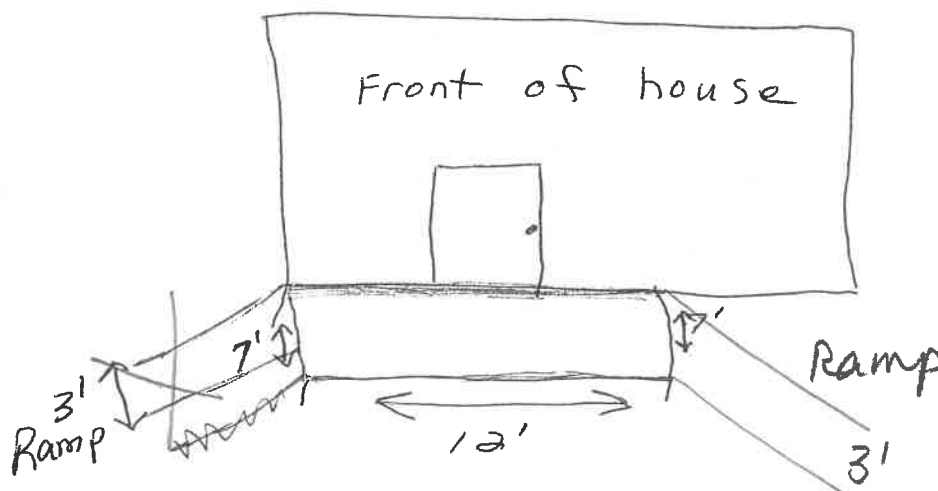

South

West

updated
by K Vollmer
while talking
with Rickey

9-2-2025	REQUEST FOR COUNCIL ACTION
TO:	HONORABLE MAYOR & CITY COUNCIL
FROM:	Valerie Halter
SUBJECT:	Stavnes Container
	As requested by council I got additional quotes on moving the container from the Stavnes rental property to Redwood Falls – approximately 35 miles. I gave each of them the same information. 40 foot container not sure if it will be empty or full. Midwest Storage – 612-920-3540 (New Brighton) – Has not returned call. Lacey's Services – 605-339-2747 (Sioux Falls) • \$225/hour • From the time they leave their location until they return. • Can move loaded if not more than 10,000 pounds of stuff on the inside • No mileage fees – just straight time charge Northland Containers – • \$165/hour • From the time they leave their location until they return. • Can move loaded if not • No mileage fees – just straight time charge I will touch base with Chad on Monday and let you know any updates on Monday.

9-2-2025	REQUEST FOR COUNCIL ACTION
TO:	HONORABLE MAYOR & CITY COUNCIL
FROM:	Valerie Halter
SUBJECT:	2026 Preliminary Budget
	The city needs to set a preliminary levy by the end of September. The final levy set in December cannot be HIGHER than this preliminary number. The preliminary number is used on the estimated property tax statements sent to all property owners in Lamberton. Attached are the preliminary budget numbers for all areas. Wages – I did a 3% COLA. I have set the preliminary levy to be 5%. This does not mean that is what the levy will need to be set at, but it does mean the levy will not be set higher than this. I do want to hold a work session to go over budget numbers and fee schedule before November. We will need to pass a resolution accepting the 5% levy number of \$879,900. The resolution is also attached for you to see the breakdown.

2026 Preliminary Revenue Budget

Account Descr		2024 Budget	2024 Amt	2025Budget	2025YTD	2026Budget	Notes		
100 General Fund									
R 100-31001	General Property Taxes	\$319,000.00	\$387,621.47	\$327,000.00	\$263,102.04	365,000.00			
R 100-31952	Penalty & Int Spec Assess	\$250.00	\$43.08	\$500.00	\$2,104.59	500.00			
R 100-32101	Business Licenses & Permits	\$4,000.00	\$2,654.00	\$2,000.00	\$0.00	2,500.00			
R 100-32210	Building/Zoning Permits	\$750.00	\$760.00	\$750.00	\$400.00	500.00			
R 100-32240	Animal Licenses	\$600.00	\$490.00	\$750.00	\$690.00	700.00			
R 100-32260	ATV Permits	\$300.00	\$525.00	\$550.00	\$510.00	500.00			
R 100-32280	Cash Long/Short	\$0.00	\$358.00	\$0.00	\$88.38	-			
R 100-33101	Federal Grants and Aids	\$0.00	\$0.00	\$0.00	\$0.00	345,000.00			
R 100-33401	Local Government Aid	\$344,500.00	\$346,159.50	\$334,810.00	\$145,679.96	-			
R 100-33416	Police Training Reimbursemer	\$0.00	\$0.00	\$0.00	\$0.00	-			
R 100-33418	Street State Aid	\$0.00	\$16,059.50	\$23,505.00	\$0.00	18,000.00			
R 100-33440	State Grants	\$65,000.00	\$19,682.75	\$0.00	\$55,506.40	323,000.00	LSL Grants		
R 100-33450	State Aid-Other (Training)	\$5,000.00	\$0.00	\$5,000.00	\$0.00	-			
R 100-33470	Fire State Aid	\$20,000.00	\$26,209.15	\$25,000.00	\$0.00	25,000.00			
R 100-33480	Police State Aid	\$0.00	\$0.00	\$0.00	\$0.00	-	Should Qualify for now		
R 100-33620	Other County Grants and Aids	\$0.00	\$0.00	\$0.00	\$0.00	-			
R 100-33640	Grants from Private Foundation	\$15,000.00	\$1,525.00	\$0.00	\$0.00	-			
R 100-34101	Community Center/Hall Rent	\$2,000.00	\$2,100.00	\$2,000.00	\$1,150.00	1,500.00			
R 100-34108	Administration Charges	\$1,500.00	\$836.11	\$1,500.00	\$541.91	1,000.00			
R 100-34201	Special Police Services	\$0.00	\$180.33	\$200.00	\$156.00	200.00			
R 100-34202	Special Fire Protection Service	\$5,000.00	\$9,000.00	\$7,500.00	\$10,800.00	8,000.00			
R 100-34207	Fire Contracts	\$30,000.00	\$2,700.00	\$35,175.00	\$35,175.00	35,000.00			
R 100-34405	Mowing/Str Servicces	\$2,000.00	\$2,191.90	\$1,500.00	\$985.95	1,500.00			
R 100-34503	Clinic Rent	\$7,800.00	\$7,800.00	\$8,400.00	\$5,900.00	9,000.00			
R 100-34720	Swimming Pool Fees	\$13,000.00	\$15,854.00	\$16,000.00	\$15,745.00	15,000.00			
R 100-34725	Swimming Pool Lessons	\$7,000.00	\$8,085.00	\$8,000.00	\$9,561.50	9,000.00			
R 100-34740	Concessions	\$4,000.00	\$4,834.45	\$4,800.00	\$6,423.00	5,500.00			
R 100-34780	Camping & Park Reservation F	\$15,000.00	\$19,827.61	\$18,000.00	\$12,530.42	15,000.00			
R 100-35101	Court Fines	\$500.00	\$309.10	\$500.00	\$704.90	750.00			
R 100-35102	Parking Tickets/Admin Fines	\$0.00	\$0.00	\$0.00	\$0.00	-			
R 100-36200	MISCELLANEOUS REVENUE	\$0.00	\$6,939.53	\$0.00	\$1,367.89	-			
R 100-36210	Bank Interest	\$30,000.00	\$29,811.30	\$3,500.00	\$21,094.58	10,000.00			
R 100-36230	Donations/Contributions	\$12,000.00	\$23,847.10	\$20,000.00	\$10,000.00	10,000.00			
R 100-36240	Refunds & Reimbursements	\$5,000.00	\$11,948.37	\$10,000.00	\$8,642.20	5,000.00			
R 100-36250	Sale of scrap material	\$0.00	\$0.00	\$0.00	\$0.00	-			

2026 Preliminary Revenue Budget

R 100-39100	Sale of Assets	\$1,000.00	\$607.53	\$0.00	\$1.00	1,000.00			
R 100-39201	Transfer From Governmental F	\$4,000.00	\$0.00	\$0.00	\$0.00	-			
R 100-39990	Sale of Investments	\$0.00	\$0.00	\$0.00	\$0.00	-			
100 General Fund		\$914,200.00	\$948,959.78	\$856,940.00	\$608,860.72	1,208,150.00	Large increase LSL Grant		
201 Ambulance									
R 201-33450	State Aid-Other (Training)	\$0.00	\$0.00	\$0.00	\$0.00	-			
R 201-34205	Ambulance Revenues	\$66,000.00	\$145,009.44	\$66,000.00	\$86,197.43	90,000.00			
R 201-34208	Ambulance Contracts	\$31,000.00	\$34,300.00	\$31,000.00	\$13,675.00	33,000.00			
R 201-36210	Bank Interest	\$150.00	\$5,264.65	\$20.00	\$66.16	50.00			
R 201-36230	Donations/Contributions	\$10,000.00	\$2,900.00	\$10,000.00	\$2,100.00	5,000.00			
R 201-36240	Refunds & Reimbursements	\$2,500.00	\$158.96	\$0.00	\$0.00	-			
R 201-39201	Transfer From Governmental F	\$12,000.00	\$12,000.00	\$0.00	\$0.00	-			
201 Ambulance		\$121,650.00	\$199,633.05	\$107,020.00	\$102,038.59	128,050.00			
207 EDA									
R 207-34102	EDA Land Rent	\$12,590.00	\$12,417.90	\$12,500.00	\$0.00	12,500.00			
R 207-36210	Bank Interest	\$400.00	\$5,550.18	\$1,500.00	\$1,425.88	1,000.00			
R 207-36241	Temporary Loans Repaid Prin	\$4,575.00	\$5,793.60	\$4,700.00	\$3,862.40	4,800.00			
R 207-36242	Temporary Loans Repaid Inter	\$1,190.00	\$0.00	\$1,000.00	\$0.00	900.00			
R 207-39201	Transfer From Governmental F	\$40,000.00	\$40,000.00	\$41,000.00	\$0.00	40,000.00			
R 207-39990	Sale of Investments	\$0.00	\$0.28	\$0.00	\$0.00	-			
207 EDA		\$58,755.00	\$63,761.96	\$60,700.00	\$5,288.28	59,200.00			
211 Library							No revenue given by Alicia		
R 211-31001	General Property Taxes	\$65,000.00	\$65,000.00	\$65,000.00	\$0.00	65,000.00	Minimum required levy support \$28,800		
R 211-32280	Cash Long/Short	\$0.00	\$0.00	\$0.00	\$0.00	-			
R 211-33620	Other County Grants and Aids	\$14,000.00	\$7,884.38	\$14,000.00	\$4,744.27	14,000.00			
R 211-34760	Library Use Fees (Not Fines)	\$300.00	\$337.75	\$300.00	\$166.50	250.00			
R 211-35103	Library Fines	\$100.00	\$246.80	\$150.00	\$193.80	150.00			
R 211-36210	Bank Interest	\$20.00	\$416.56	\$600.00	\$0.86	150.00			
R 211-36230	Donations/Contributions	\$3,000.00	\$5,184.25	\$3,000.00	\$2,775.00	3,000.00			
R 211-36240	Refunds & Reimbursements	\$0.00	\$1,420.80	\$2,000.00	\$325.00	500.00			
211 Library		\$82,420.00	\$80,490.54	\$85,050.00	\$8,205.43	83,050.00			
308 2019B GO Refunding Bond									
R 308-31001	General Property Taxes	\$16,000.00	\$17,983.98	\$20,000.00	\$9,101.84	18,000.00			
R 308-31951	Principal on Spec Assess	\$4,800.00	\$1,718.53	\$0.00	\$1,927.14	3,500.00			

2026 Preliminary Revenue Budget

R 308-31952	Penalty & Int Spec Assess	\$150.00	\$2,566.50	\$110,000.00	\$242.74	250.00			
R 308-36210	Bank Interest	\$50.00	\$913.40	\$7,800.00	\$13.58	25.00			
R 308-39202	Transfer From Enterprise Fund	\$100,000.00	\$0.00	\$7,600.00	\$0.00				
R 308-39990	Sale of Investments	\$0.00	\$0.00	\$0.00	\$0.00	-			
308 2019B GO Refunding Bond		\$121,000.00	\$23,182.41	\$145,400.00	\$11,285.30	21,775.00			
309 2021A Refunding Bond-was 2013B									
R 309-31001	General Property Taxes	\$90,000.00	\$89,582.41	\$90,000.00	\$51,186.28	90,000.00			
R 309-31951	Principal on Spec Assess	\$325.00	\$306.29	\$17,000.00	\$4,669.35	9,000.00			
R 309-31952	Penalty & Int Spec Assess	\$325.00	\$1,144.68	\$500.00	\$2,004.24	500.00			
R 309-36210	Bank Interest	\$3,000.00	\$10,315.86	\$5,000.00	\$5,320.58	4,500.00			
R 309-39301	Bond Proceeds	\$0.00	\$0.00	\$0.00	\$0.00	-			
R 309-39320	Premiums on bonds sold	\$0.00	\$0.00	\$0.00	\$0.00	-			
R 309-39990	Sale of Investments	\$0.00	\$0.00	\$0.00	\$0.00	-			
309 2021A Refunding Bond-was 2013B		\$93,650.00	\$101,349.24	\$112,500.00	\$63,180.45	104,000.00			
310 2019A GO Imp									
R 310-31001	General Property Taxes	\$270,000.00	\$268,643.16	\$270,000.00	\$153,566.79	270,000.00			
R 310-31951	Principal on Spec Assess	\$60,000.00	\$22,746.77	\$6,000.00	\$17,145.46	20,000.00			
R 310-31952	Penalty & Int Spec Assess	\$1,000.00	\$25,785.63	\$30,000.00	\$18,848.34	20,000.00			
R 310-36210	Bank Interest	\$1,500.00	\$14,927.79	\$10,000.00	\$11,901.59	10,000.00			
310 2019A GO Imp		\$332,500.00	\$332,103.35	\$316,000.00	\$201,462.18	320,000.00			
400 CIP/Perm Imp Fund (Gen)									
R 400-36210	Bank Interest	\$7,000.00	\$13,402.10	\$10,000.00	\$9,832.21	10,000.00			
R 400-39203	Transfer In	\$70,000.00	\$70,000.00	\$70,000.00	\$0.00	70,000.00			
400 CIP/Perm Imp Fund (Gen)		\$77,000.00	\$83,402.10	\$80,000.00	\$9,832.21	80,000.00			
401 CIP/Perm Imp Enterprise Res									
R 401-36210	Bank Interest	\$4,500.00	\$18,180.92	\$7,000.00	\$6,720.04	7,000.00			
R 401-39203	Transfer In	\$55,000.00	\$55,000.00	\$60,000.00	\$0.00	60,000.00			
401 CIP/Perm Imp Enterprise Res		\$59,500.00	\$73,180.92	\$67,000.00	\$6,720.04	67,000.00			
410 2019/20 Imp Const in Progress									
R 410-36210	Bank Interest	\$4,000.00	\$0.51	\$15,000.00	\$3,873.22	5,000.00			
R 410-36240	Refunds & Reimbursements	\$0.00	\$0.00	\$0.00	\$0.00	-			
R 410-39203	Transfer In	\$0.00	\$0.00	\$0.00	\$0.00	-			
R 410-39301	Bond Proceeds	\$0.00	\$0.00	\$0.00	\$0.00	-			

2026 Preliminary Revenue Budget

R 410-39320	Premiums on bonds sold	\$0.00	\$0.00	\$0.00	\$0.00	-			
R 410-39990	Sale of Investments	\$0.00	\$0.00	\$0.00	\$0.00	-			
410 2019/20 Imp Const in Progress		\$4,000.00	\$0.51	\$15,000.00	\$3,873.22	5,000.00			
601 Water									
R 601-31951	Principal on Spec Assess	\$10,000.00	\$0.23	\$11,000.00	\$0.00	5,000.00			
R 601-31952	Penalty & Int Spec Assess	\$500.00	\$10,386.90	\$150.00	\$0.00	150.00			
R 601-33101	Federal Grants and Aids	\$0.00	\$0.00	\$0.00	\$0.00	-			
R 601-33439	PERA Pension Revenue	\$0.00	-\$7.00	\$0.00	\$0.00	-			
R 601-36210	Bank Interest	\$150.00	\$250.57	\$2,000.00	\$34.95	50.00			
R 601-36240	Refunds & Reimbursements	\$205,000.00	\$0.00	\$0.00	\$0.00	-			
R 601-37101	Water	\$205,000.00	\$190,262.62	\$225,000.00	\$127,576.84	-			
R 601-37150	Connection Fees	\$500.00	\$1,319.41	\$1,000.00	\$126.56	-			
R 601-37160	Penalties and Interest-water b	\$3,000.00	\$4,726.82	\$2,500.00	\$3,341.12	-			
R 601-39201	Transfer From Governmenta F	\$0.00	\$0.00	\$0.00	\$0.00	-			
R 601-39700	Capital Contributions	\$0.00	\$0.00	\$0.00	\$0.00	-			
R 601-39999	Prior Period Adjustment	\$0.00	\$0.00	\$0.00	\$0.00	-			
601 Water		\$424,150.00	\$206,939.55	\$241,650.00	\$131,079.47	5,200.00			
602 Sewer									
R 602-31951	Principal on Spec Assess	\$0.00	\$0.00	\$0.00	\$0.00	-			
R 602-31952	Penalty & Int Spec Assess	\$0.00	\$2,376.00	\$0.00	\$0.00	-			
R 602-33439	PERA Pension Revenue	\$0.00	-\$5.00	\$0.00	\$0.00	-			
R 602-36210	Bank Interest	\$100.00	\$2,962.31	\$150.00	\$49.43	100.00			
R 602-37150	Connection Fees	\$0.00	\$1,000.00	\$0.00	\$0.00	-			
R 602-37160	Penalties and Interest-water b	\$3,000.00	\$3,973.86	\$2,750.00	\$3,389.82	2,750.00			
R 602-37201	Sewer	\$193,000.00	\$185,633.03	\$205,000.00	\$128,943.54	220,000.00			
R 602-39700	Capital Contributions	\$0.00	\$0.00	\$0.00	\$0.00	-			
R 602-39999	Prior Period Adjustment	\$0.00	\$0.00	\$0.00	\$0.00	-			
602 Sewer		\$196,100.00	\$195,940.20	\$207,900.00	\$132,382.79	222,850.00			
603 Garbage Collection									
R 603-33439	PERA Pension Revenue	\$0.00	-\$1.00	\$0.00	\$0.00	-			
R 603-36210	Bank Interest	\$40.00	\$1,130.65	\$50.00	\$14.47	25.00			
R 603-37160	Penalties and Interest-water b	\$750.00	\$597.54	\$500.00	\$465.49	500.00			
R 603-37301	Garbage	\$21,000.00	\$20,966.39	\$24,000.00	\$14,292.44	24,000.00			
R 603-39999	Prior Period Adjustment	\$0.00	\$0.00	\$0.00	\$0.00	-			
603 Garbage Collection		\$21,790.00	\$22,693.58	\$24,550.00	\$14,772.40	24,525.00			

2026 Preliminary Revenue Budget

617 Storm Sewer									
R 617-36210	Bank Interest	\$50.00	\$2,647.84	\$75.00	\$57.28	75.00			
R 617-37160	Penalties and Interest-water b	\$1,600.00	\$1,750.22	\$1,200.00	\$1,673.24	1,200.00			
R 617-38001	Storm Sewer	\$82,000.00	\$88,609.91	\$95,000.00	\$61,030.71	95,000.00			
R 617-39700	Capital Contributions	\$0.00	\$0.00	\$0.00	\$0.00	-			
617 Storm Sewer		\$83,650.00	\$93,007.97	\$96,275.00	\$62,761.23	96,275.00			
700 ARPA									
R 700-33101	Federal Grants and Aids	\$0.00	\$0.00	\$0.00	\$0.00	-			
R 700-36200	MISCELLANEOUS REVENUE	\$0.00	\$0.00	\$0.00	\$0.00	-			
R 700-36210	Bank Interest	\$25.00	\$0.00	\$0.00	\$0.00	-			
700 ARPA		\$25.00	\$0.00	\$0.00	\$0.00	-			
800 Small Cities Development Grant									
R 800-33440	State Grants	\$0.00	\$0.00	\$0.00	\$0.00	-			
R 800-36210	Bank Interest	\$10.00	\$306.95	\$25.00	\$2.49				
R 800-36240	Refunds & Reimbursements	\$0.00	\$0.00	\$0.00	\$0.00	-			
R 800-36241	Temporary Loans Repaid Princ	\$4,700.00	\$4,082.40	\$2,200.00	\$2,125.97	1,800.00			
R 800-36242	Temporary Loans Repaid Inter	\$25.00	\$0.00	\$0.00	\$0.00	-			
800 Small Cities Development Grant		\$4,735.00	\$4,389.35	\$2,225.00	\$2,128.46	1,800.00			
TOTALS		\$2,595,125.00	\$2,429,034.51	\$2,418,210.00	\$1,363,870.77	2,426,875.00			

2026 Preliminary Expenditure Budget

	Account Descr	2024 Budget	2024 Actual	2025 Budget	2025 As of	2026 Budget		
41110								
E 100-41110-103	PT Wages	\$11,000.00	\$0.00	\$11,000.00	\$120.00	\$11,000.00		
E 100-41110-122	Employer FICA Contributions	\$650.00	\$0.00	\$650.00	\$7.44	\$650.00		
E 100-41110-126	Employer Medicare	\$150.00	\$1.06	\$150.00	\$1.74	\$150.00		
E 100-41110-151	Workers Comp Ins	\$100.00	\$60.88	\$100.00	\$82.96	\$100.00		
	MN Leave - New					\$484.00		
E 100-41110-210	Operating Supplies & Postage	\$1,200.00	\$1,082.79	\$2,000.00	\$1,897.52	\$2,500.00		
E 100-41110-315	Travel Conference Schools	\$500.00	\$0.00	\$0.00	\$0.00	\$0.00		
41110		\$13,600.00	\$1,144.73	\$13,900.00	\$2,109.66	\$14,884.00		
41425 Clerk								
E 100-41425-101	FT Wages	\$52,000.00	\$36,695.24	\$52,000.00	\$39,120.11	\$49,000.00		
E 100-41425-103	PT Wages	\$0.00	\$0.00	\$0.00	\$0.00	\$10000.00		
E 100-41425-121	Employer PERA Contributions	\$3,400.00	\$2,351.19	\$3,500.00	\$2,492.18	\$3,900.00		
E 100-41425-122	Employer FICA Contributions	\$3,800.00	\$2,237.59	\$3,400.00	\$2,387.79	\$3,700.00		
E 100-41425-126	Employer Medicare	\$800.00	\$523.32	\$750.00	\$558.37	\$900.00		
	MN Leave - New					\$275.00		
E 100-41425-130	Employer Paid Life Ins.	\$350.00	\$220.15	\$350.00	\$233.34	\$350.00		
E 100-41425-131	Employer Paid Health Ins.	\$7,436.77	\$0.00	\$8,600.00	\$0.00	\$12,500.00		
E 100-41425-151	Workers Comp Ins	\$425.00	\$172.81	\$250.00	\$125.83	\$200.00		
E 100-41425-180	Health Savings Account	\$1,050.00	\$525.00	\$1,050.00	\$525.00	\$1,050.00		
E 100-41425-210	Operating Supplies & Postage	\$3,800.00	\$1,071.05	\$5,000.00	\$1,433.21	\$4,000.00		
E 100-41425-315	Travel Conference Schools	\$2,500.00	\$1,537.96	\$2,500.00	\$2,046.13	\$2,500.00		
E 100-41425-445	Licenses & Taxes	\$200.00	\$98.38	\$250.00	\$70.23	\$200.00		
E 100-41425-750	Transfer Out	\$0.00	\$0.00	\$0.00	\$0.00	\$0.00		
41425 Clerk		\$75,761.77	\$45,432.69	\$77,650.00	\$48,992.19	\$88,575.00		
41450 Publishing								
E 100-41450-340	Printing Publishing Advertisin	\$500.00	\$2,170.00	\$1,500.00	\$2,318.50	\$2,500.00	LSL/Roads	
41450 Publishing		\$500.00	\$2,170.00	\$1,500.00	\$2,318.50	\$2,500.00		
41530 Accounting								
E 100-41530-305	Other Contractual Services	\$25000.00	\$18,595.00	\$25,000.00	\$22,200.50	\$25,000.00	1099 Filing \$1,000	
41530 Accounting		\$25000.00	\$18,595.00	\$25,000.00	\$22,200.50	\$25,000.00		
41610 Attorney								
E 100-41610-305	Other Contractual Services	\$10000.00	\$1,786.00	\$6,500.00	\$852.00	\$5,000.00		

2026 Preliminary Expenditure Budget

41610 Attorney		\$10000.00	\$1,786.00	\$6,500.00	\$852.00	\$5,000.00		
41700 Planning/Zoning/Code Enf								
E 100-41700-305	Other Contractual Services	\$20000.00	\$21,192.62	\$25,000.00	\$14,762.68	\$25,000.00		
41700 Planning/Zoning/Code Enf		\$20000.00	\$21,192.62	\$25,000.00	\$14,762.68	\$25,000.00		
41940 City Hall								
E 100-41940-103	PT Wages	\$4,500.00	\$69.18	\$3,000.00	\$403.79	\$2,500.00		
E 100-41940-121	Employer PERA Contributions	\$300.00	\$0.00	\$250.00	\$0.00	\$0.00		
E 100-41940-122	Employer FICA Contributions	\$125.00	\$4.30	\$100.00	\$25.04	\$155.00		
E 100-41940-126	Employer Medicare	\$50.00	\$0.99	\$0.00	\$5.84	\$40.00		
	MN Leave					\$11.00		
E 100-41940-151	Workers Comp Ins	\$375.00	\$79.16	\$150.00	\$53.15	\$100.00		
E 100-41940-210	Operating Supplies & Postage	\$500.00	\$353.70	\$500.00	\$137.82	\$3000.00	2500 for elec pannel	
E 100-41940-361	Insurance: General Liability	\$1,250.00	\$1,263.50	\$1,500.00	\$0.00	\$1,500.00		
E 100-41940-381	Utilities	\$3,500.00	\$1,677.53	\$3,000.00	\$2,194.81	\$3,000.00		
E 100-41940-445	Licenses & Taxes	\$2,500.00	\$0.00	\$50.00	\$0.00	\$200.00		
E 100-41940-750	Transfer Out	\$0.00	\$0.00	\$0.00	\$0.00	\$0.00		
41940 City Hall		\$13,100.00	\$3,448.36	\$8,550.00	\$2,820.45	\$10,506.00		
41950 Assessing								
E 100-41950-305	Other Contractual Services	\$7000.00	\$6,684.00	\$7,000.00	\$6,871.00	\$6,900.00		
41950 Assessing		\$7000.00	\$6,684.00	\$7,000.00	\$6,871.00	\$6,900.00		
41960 Elections								
E 100-41960-103	PT Wages	\$2,500.00	\$570.00	\$0.00	\$0.00	\$1500.00		
E 100-41960-122	Employer FICA Contributions	\$0.00	\$6.51	\$0.00	\$0.00	\$100.00		
E 100-41960-126	Employer Medicare	\$0.00	\$1.52	\$0.00	\$0.00	\$220.00		
E 100-41960-210	Operating Supplies & Postage	\$250.00	\$0.00	\$0.00	\$0.00	\$100.00		
E 100-41960-315	Travel Conference Schools Trng	\$200.00	\$243.66	\$0.00	\$0.00	\$750.00		
E 100-41960-340	Printing Publishing Advertisin	\$100.00	\$100.00	\$0.00	\$0.00	\$0.00		
41960 Elections		\$3,050.00	\$921.69	\$0.00	\$0.00	\$2670.00		
42110 Police								
E 100-42110-101	FT Wages	\$0.00	\$0.00	\$0.00	\$16,771.70	\$88000.00		
E 100-42110-103	PT Wages	\$50,000.00	\$34,311.73	\$100,000.00	\$25,875.58	\$6,000.00		
E 100-42110-112	Clothing Allowance	\$500.00	\$109.99	\$1,000.00	\$1,225.95	\$1,000.00		
E 100-42110-121	Employer PERA Contributions	\$10,750.00	\$6,013.62	\$17,700.00	\$7,505.93	\$16,750.00		

2026 Preliminary Expenditure Budget

E 100-42110-122	Employer FICA Contributions	\$0.00	\$14.10	\$3,500.00	\$0.00	\$6,000.00		
E 100-42110-126	Employer Medicare	\$1,000.00	\$503.26	\$7,800.00	\$603.43	\$1,400.00		
	MN Leave					\$450.00		
E 100-42110-130	Employer Paid Life Ins.	\$0.00	\$0.00	\$0.00	\$78.38	\$200.00		
E 100-42110-151	Workers Comp Ins	\$5,500.00	\$3,750.56	\$4,200.00	\$3,882.11	\$4,000.00		
E 100-42110-210	Operating Supplies & Postage	\$5,000.00	\$2,665.93	\$5,000.00	\$2,014.29	\$5,000.00		
E 100-42110-211	Motor Fuel & Lubricants	\$2,000.00	\$310.93	\$2,500.00	\$552.72	\$5,500.00		
E 100-42110-305	Other Contractual Services	\$7,500.00	\$7,393.90	\$12,000.00	\$3,402.47	\$10,000.00		
E 100-42110-315	Travel Conference Schools Trng	\$1,000.00	\$571.05	\$1,500.00	\$0.00	\$2,000.00		
E 100-42110-361	Insurance: General Liability	\$4,500.00	\$4,427.00	\$4,800.00	\$0.00	\$4,800.00		
E 100-42110-381	Utilities	\$1,500.00	\$770.97	\$1,500.00	\$1,016.41	\$1,700.00		
E 100-42110-401	Rep & Maint-Bldg	\$2,500.00	\$654.99	\$2,000.00	\$0.00	\$2,000.00		
E 100-42110-404	Rep & Maint-Equipment	\$2,500.00	\$0.00	\$2,000.00	\$211.10	\$2,000.00		
E 100-42110-445	Licenses & Taxes	\$25.00	\$45.81	\$50.00	\$124.00	\$200.00		
E 100-42110-510	Equip & Improvements	\$5,000.00	\$11,224.79	\$5,000.00	\$0.00	\$20,000.00	Cameras, Taser, Squad	
E 100-42110-750	Transfer Out	\$0.00	\$0.00	\$0.00	\$0.00	\$0.00		
42110 Police		\$99,275.00	\$72,768.63	\$170,550.00	\$63,264.07	\$177,000.00		
42220 Fire Fighting								
E 100-42220-103	PT Wages	\$23,000.00	\$0.00	\$23,000.00	\$0.00	\$23,000.00		
E 100-42220-122	Employer FICA Contributions	\$1,500.00	\$0.00	\$1,500.00	\$0.00	\$1,500.00		
E 100-42220-124	State Cont for Fire Retirem	\$15,000.00	\$0.00	\$19,000.00	\$26,209.15	\$27,000.00		
E 100-42220-125	City Contribution Fire Depart	\$2,000.00	\$0.00	\$2,000.00	\$2,000.00	\$2,000.00		
E 100-42220-126	Employer Medicare	\$350.00	\$0.00	\$350.00	\$0.00	\$350.00		
	MN Leave					\$125.00		
E 100-42220-151	Workers Comp Ins	\$3,000.00	\$2,236.13	\$2,750.00	\$2,320.56	\$2,500.00		
E 100-42220-210	Operating Supplies & Postage	\$10,000.00	\$4,482.65	\$10,000.00	\$9,563.65	\$10,000.00		
E 100-42220-211	Motor Fuel & Lubricants	\$1,500.00	\$557.63	\$1,750.00	\$609.39	\$1,750.00		
E 100-42220-305	Other Contractual Services	\$2,500.00	\$2,275.58	\$3,000.00	\$781.53	\$2,500.00		
E 100-42220-315	Travel Conference Schools Trng	\$4,000.00	\$2,175.18	\$4,000.00	\$1,920.00	\$4,000.00		
E 100-42220-361	Insurance: General Liability	\$3,250.00	\$3,543.83	\$4,000.00	\$0.00	\$4,000.00		
E 100-42220-381	Utilities	\$3,500.00	\$1,660.05	\$3,000.00	\$2,077.01	\$3,000.00		
E 100-42220-401	Rep & Maint-Bldg	\$1,000.00	\$849.07	\$1,000.00	\$0.00	\$3,500.00	elec panel	
E 100-42220-404	Rep & Maint-Equipment	\$2,500.00	\$1,326.80	\$2,500.00	\$2,830.17	\$2,500.00		
E 100-42220-445	Licenses & Taxes	\$25.00	\$195.69	\$250.00	\$877.35	\$1500.00		
E 100-42220-510	Equip & Improvements	\$5,000.00	\$13,037.48	\$5,000.00	\$8,203.28	\$5,000.00		
E 100-42220-750	Transfer Out	\$0.00	\$0.00	\$0.00	\$0.00	\$0.00		
42220 Fire Fighting		\$78,125.00	\$32,340.09	\$83,100.00	\$57,392.09	\$94,225.00		

2026 Preliminary Expenditure Budget

42501 Civil Defense							
E 100-42501-103	PT Wages	\$2,000.00	\$0.00	\$2,000.00	\$0.00	\$2,000.00	
E 100-42501-122	Employer FICA Contributions	\$125.00	\$0.00	\$125.00	\$0.00	\$125.00	
E 100-42501-126	Employer Medicare	\$30.00	\$0.00	\$30.00	\$0.00	\$30.00	
	MN Leave					\$10.00	
E 100-42501-151	Workers Comp Ins	\$40.00	\$12.16	\$40.00	\$12.56	\$40.00	
E 100-42501-210	Operating Supplies & Postage	\$500.00	\$0.00	\$500.00	\$0.00	\$50.00	
E 100-42501-361	Insurance: General Liability	\$250.00	\$249.00	\$300.00	\$0.00	\$300.00	
E 100-42501-381	Utilities	\$750.00	\$528.00	\$1,000.00	\$528.00	\$1,000.00	
E 100-42501-750	Transfer Out	\$0.00	\$0.00	\$0.00	\$0.00	\$0.00	
42501 Civil Defense		\$3,695.00	\$789.16	\$3,995.00	\$540.56	\$0.00	
43120 Street							
E 100-43120-101	FT Wages	\$43,000.00	\$31,927.62	\$45,500.00	\$36,456.58	\$55,500.00	
E 100-43120-112	Clothing Allowance	\$700.00	\$340.93	\$700.00	\$0.00	\$700.00	
E 100-43120-121	Employer PERA Contributions	\$2,800.00	\$2,264.37	\$3,250.00	\$2,593.75	\$3,650.00	
E 100-43120-122	Employer FICA Contributions	\$2,750.00	\$1,955.64	\$2,900.00	\$2,233.07	\$3,500.00	
E 100-43120-126	Employer Medicare	\$650.00	\$457.38	\$700.00	\$522.36	\$810.00	
	MN Leave					\$250.00	
E 100-43120-130	Employer Paid Life Ins.	\$100.00	\$39.02	\$100.00	\$49.82	\$100.00	
E 100-43120-131	Employer Paid Health Ins.	\$5,200.00	\$1,796.80	\$5,800.00	\$2,228.29	\$5,800.00	
E 100-43120-151	Workers Comp Ins	\$3,250.00	\$1,577.89	\$2,000.00	\$1,133.32	\$1,300.00	
E 100-43120-180	Health Savings Account	\$1,200.00	\$562.50	\$1,200.00	\$562.50	\$1,200.00	
E 100-43120-210	Operating Supplies & Postage	\$17,500.00	\$5,720.31	\$15,000.00	\$10,794.38	\$15,000.00	
E 100-43120-211	Motor Fuel & Lubricants	\$10,000.00	\$3,899.20	\$7,500.00	\$3,176.72	\$7,500.00	
E 100-43120-305	Other Contractual Services	\$125,000.00	\$13.58	\$150,000.00	\$2,880.70	\$150,000.00	
E 100-43120-315	Travel Conference Schools Trng	\$0.00	\$0.00	\$0.00	\$0.00	\$0.00	
E 100-43120-361	Insurance: General Liability	\$2,500.00	\$2,637.25	\$3,000.00	\$500.00	\$2,000.00	
E 100-43120-381	Utilities	\$4,500.00	\$883.77	\$3,500.00	\$1,448.92	\$3,500.00	
E 100-43120-404	Rep & Maint-Equipment	\$5,000.00	\$2,880.65	\$5,000.00	\$0.00	\$5,000.00	
E 100-43120-445	Licenses & Taxes	\$250.00	\$406.90	\$500.00	\$150.13	\$500.00	
E 100-43120-510	Equip & Improvements	\$30,000.00	\$51,835.46	\$30,000.00	\$16,946.67	\$30,000.00	
E 100-43120-750	Transfer Out	\$0.00	\$0.00	\$0.00	\$0.00	\$0.00	
43120 Street		\$254,400.00	\$109,199.27	\$276,650.00	\$81,677.21	\$286,310.00	
43160 Street Lighting							
E 100-43160-210	Operating Supplies & Postage	\$1,000.00	\$1,105.36	\$1,500.00	\$0.00	\$1,200.00	

2026 Preliminary Expenditure Budget

E 100-43160-381	Utilities	\$11,000.00	\$8,244.00	\$12,500.00	\$10,224.00	\$13,000.00		
E 100-43160-510	Equip & Improvements	\$0.00	\$0.00	\$0.00	\$0.00	\$0.00		
43160 Street Lighting		\$12,000.00	\$9,349.36	\$14,000.00	\$10,224.00	\$14,200.00		
43210 Sanitation/Clean								
E 100-43210-305	Other Contractual Services	\$3,000.00	\$1,107.27	\$2,000.00	\$1,238.45	\$1,500.00		
43210 Sanitation/Clean		\$3,000.00	\$1,107.27	\$2,000.00	\$1,238.45	\$1,500.00		
44101 Clinic								
E 100-44101-210	Operating Supplies & Postage	\$500.00	\$91.28	\$250.00	\$54.82	\$200.00		
E 100-44101-305	Other Contractual Services	\$0.00	\$0.00	\$0.00	\$0.00	\$0.00		
E 100-44101-361	Insurance: General Liability	\$1,500.00	\$1,299.00	\$3,000.00	\$0.00	\$1,500.00		
E 100-44101-401	Rep & Maint-Bldg	\$1,750.00	\$0.00	\$25,000.00	\$1,666.24	\$5,000.00		
E 100-44101-445	Licenses & Taxes	\$3,400.00	\$2,772.36	\$3,000.00	\$2,858.00	\$3,000.00		
E 100-44101-510	Equip & Improvements	\$1,000.00	\$0.00	\$2,500.00	\$0.00	\$0.00		
E 100-44101-750	Transfer Out	\$0.00	\$0.00	\$0.00	\$0.00	\$0.00		
44101 Clinic		\$8,150.00	\$4,162.64	\$33,750.00	\$4,579.06	\$9,700.00		
45124 Swimming Pool								
E 100-45124-103	PT Wages	\$36,000.00	\$31,198.79	\$32,000.00	\$35,572.40	\$39,000.00		
E 100-45124-122	Employer FICA Contributions	\$2,300.00	\$1,934.31	\$2,100.00	\$2,205.50	\$2,500.00		
E 100-45124-126	Employer Medicare	\$525.00	\$452.37	\$500.00	\$515.79	\$575.00		
	MN Leave					\$175.00		
E 100-45124-151	Workers Comp Ins	\$2,750.00	\$1,591.24	\$1,800.00	\$1,060.50	\$1,200.00		
E 100-45124-210	Operating Supplies & Postage	\$6,500.00	\$6,117.59	\$6,500.00	\$6,641.88	\$7,000.00		
E 100-45124-221	Rep & Maint/Supplies	\$2,000.00	\$201.04	\$1,000.00	\$2,368.62	\$2,500.00		
E 100-45124-250	Merchandise for Resale	\$2,750.00	\$2,441.00	\$2,750.00	\$3,072.21	\$3,200.00		
E 100-45124-305	Other Contractual Services	\$200.00	\$273.53	\$300.00	\$341.53	\$500.00		
E 100-45124-315	Travel Conference Schools Trng	\$1,000.00	\$2,590.00	\$3,000.00	\$1,950.00	\$3,000.00		
E 100-45124-340	Printing Publishing Advertisin	\$100.00	\$130.00	\$200.00	\$0.00	\$200.00		
E 100-45124-361	Insurance: General Liability	\$3,250.00	\$2,967.00	\$3,200.00	\$0.00	\$3,200.00		
E 100-45124-381	Utilities	\$14,000.00	\$4,166.22	\$22,000.00	\$5,244.11	\$20,000.00		
E 100-45124-445	Licenses & Taxes	\$2,500.00	\$2,130.61	\$2,500.00	\$1,583.35	\$2,500.00		
E 100-45124-510	Equip & Improvements	\$7,000.00	\$116.77	\$5,000.00	\$2,199.00	\$3,000.00		
E 100-45124-750	Transfer Out	\$0.00	\$0.00	\$0.00	\$0.00	\$0.00		
45124 Swimming Pool		\$80,875.00	\$56,310.47	\$82,850.00	\$62,754.89	\$88,550.00		

2026 Preliminary Expenditure Budget

45202 Parks								
E 100-45202-101	FT Wages	\$31,000.00	\$56,310.47	\$34,000.00	\$25,127.34	\$40,500.00		
E 100-45202-121	Employer PERA Contributions	\$2,050.00	\$26,078.42	\$2,000.00	\$1,804.24	\$2,650.00		
E 100-45202-122	Employer FICA Contributions	\$2,000.00	\$1,479.61	\$2,100.00	\$1,535.12	\$2,600.00		
E 100-45202-126	Employer Medicare	\$500.00	\$1,599.00	\$500.00	\$359.17	\$600.00		
	MN Leave					\$200.00		
E 100-45202-130	Employer Paid Life Ins.	\$50.00	\$373.89	\$50.00	\$42.19	\$60.00		
E 100-45202-131	Employer Paid Health Ins.	\$3,500.00	\$26.03	\$2,250.00	\$1,912.44	\$3,500.00		
E 100-45202-151	Workers Comp Ins	\$3,250.00	\$1,347.59	\$2,000.00	\$1,133.32	\$1,200.00		
E 100-45202-180	Health Savings Account	\$750.00	\$1,577.89	\$750.00	\$375.00	\$700.00		
E 100-45202-210	Operating Supplies & Postage	\$10,000.00	\$375.00	\$6,500.00	\$2,631.09	\$5,000.00		
E 100-45202-211	Motor Fuel & Lubricants	\$3,000.00	\$3,888.07	\$2,000.00	\$866.93	\$2,000.00		
E 100-45202-305	Other Contractual Services	\$1,500.00	\$547.35	\$1,500.00	\$2,377.76	\$2,500.00		
E 100-45202-340	Printing Publishing Advertisin	\$0.00	\$2,561.95	\$0.00	\$0.00	\$0.00		
E 100-45202-361	Insurance: General Liability	\$3,750.00	\$4,136.58	\$4,500.00	\$0.00	\$4,500.00		
E 100-45202-381	Utilities	\$3,750.00	\$1,455.85	\$4,100.00	\$2,067.39	\$4,000.00		
E 100-45202-445	Licenses & Taxes	\$1,000.00	\$1,180.13	\$2,000.00	\$985.87	\$1,000.00		
E 100-45202-510	Equip & Improvements	\$41,000.00	\$29,334.21	\$7,500.00	\$0.00	\$5,000.00		
E 100-45202-750	Transfer Out	\$0.00	\$0.00	\$0.00	\$0.00	\$0.00		
45202 Parks		\$107,100.00	\$132,272.04	\$71,750.00	\$41,217.86	\$76,010.00		
45300 Celebrations & Tourism								
E 100-45300-311	Other fees & Miscellaneous	\$2,000.00	\$1,957.34	\$3,000.00	\$0.00	\$2,500.00		
45300 Celebrations & Tourism		\$2,000.00	\$1,957.34	\$3,000.00	\$0.00	\$2,500.00		
45400 Community Center								
E 100-45400-103	PT Wages	\$14,300.00	\$3,442.85	\$7,500.00	\$4,346.37	\$11,500.00		
E 100-45400-121	Employer PERA Contributions	\$950.00	\$248.15	\$500.00	\$267.25	\$750.00		
E 100-45400-122	Employer FICA Contributions	\$900.00	\$500.00	\$62.49	\$267.40	\$725.00		
E 100-45400-126	Employer Medicare	\$225.00	\$150.00	\$3.68	\$62.49	\$175.00		
	MN Leave					\$50.00		
E 100-45400-130	Employer Paid Life Ins.	\$25.00	\$25.00	\$425.09	\$3.68	\$425.00		
E 100-45400-131	Employer Paid Health Ins.	\$600.00	\$650.00	\$159.32	\$425.09	\$650.00		
E 100-45400-151	Workers Comp Ins	\$350.00	\$350.00	\$1,019.27	\$159.32	\$200.00		
E 100-45400-210	Operating Supplies & Postage	\$1,750.00	\$1,750.00	\$61.53	\$1,019.27	\$1500.00		
E 100-45400-305	Other Contractual Services	\$250.00	\$250.00	\$0.00	\$61.53	\$200.00		
E 100-45400-361	Insurance: General Liability	\$2,750.00	\$3,000.00	\$1,812.72	\$0.00	\$3,000.00		
E 100-45400-381	Utilities	\$2,500.00	\$2,500.00	\$0.00	\$1,812.72	\$2500.00		

2026 Preliminary Expenditure Budget

E 100-45400-401	Rep & Maint-Bldg	\$500.00	\$750.00	\$154.78	\$0.00	\$750.00	
E 100-45400-445	Licenses & Taxes	\$250.00	\$250.00	\$0.00	\$154.78	\$200.00	
E 100-45400-510	Equip & Improvements	\$0.00	\$500.00	\$0.00	\$0.00	\$500.00	
E 100-45400-750	Transfer Out	\$0.00	\$0.00	\$0.00	\$0.00	\$0.00	
E 100-45400-810	Refunds and Reimbursements	\$0.00	\$0.00	\$65.00	\$65.00	\$0.00	
45400 Community Center		\$25,350.00	\$14,366.00	\$11,763.88	\$8,644.90	\$23,125.00	
46102 Shade Tree/Compost							
E 100-46102-103	PT Wages	\$5000.00	\$0.00	\$0.00	\$0.00	\$0.00	
E 100-46102-122	Employer FICA Contributions	\$310.00	\$0.00	\$0.00	\$0.00	\$0.00	
E 100-46102-126	Employer Medicare	\$75.00	\$0.00	\$0.00	\$0.00	\$0.00	
E 100-46102-210	Operating Supplies & Postage	\$500.00	\$329.93	\$500.00	\$165.30	\$500.00	
E 100-46102-305	Other Contractual Services	\$20,000.00	\$0.00	\$20,000.00	\$18,000.00	\$20,000.00	Blvd Trees
E 100-46102-510	Equip & Improvements	\$0.00	\$0.00	\$0.00	\$1,480.00	\$0.00	
46102 Shade Tree/Compost		\$25885.00	\$329.93	\$20500.00	\$19645.30	\$20500.00	
49201 Unallocated							
E 100-49201-311	Other fees & Miscellaneous	\$0.00	0	\$0.00	\$0.00	\$0.00	
E 100-49201-340	Printing Publishing Advertisin	\$0.00	0	\$0.00	\$0.00	\$0.00	
E 100-49201-361	Insurance: General Liability	\$11,250.00	\$8,386.00	\$9,000.00	\$0.00	\$0.00	
E 100-49201-445	Licenses & Taxes	\$1,000.00	\$4,250.22	\$5,000.00	\$0.00	\$0.00	
E 100-49201-810	Refunds and Reimbursements	\$0.00	\$0.00	\$0.00	\$0.00	\$0.00	
49201 Unallocated		\$12,250.00	\$12,636.22	14000	0	0	
49301 Other Financial Use							
E 100-49301-720	Interfund Transfers	\$35,000.00	\$0.00	\$35,000.00	\$0.00	\$0.00	
49301 Other Financial Use		\$35,000.00	\$0.00	\$35,000.00	\$0.00	\$0.00	
201 Ambulance42153 Ambulance							
E 201-42153-103	PT Wages	\$53,000.00	\$0.00	\$55,000.00	\$12,831.10	\$93,000.00	
E 201-42153-121	Employer PERA Contributions	\$0.00	\$0.00	\$0.00	\$951.75	\$6100.00	
E 201-42153-122	Employer FICA Contributions	\$3,500.00	\$0.00	\$3,500.00	\$763.63	\$5,800.00	
E 201-42153-126	Employer Medicare	\$800.00	\$0.00	\$800.00	\$178.56	\$1400.00	
	MN Leave					\$410.00	
E 201-42153-130	Employer Paid Life Ins.	\$0.00	\$0.00	\$0.00	\$81.02	\$150.00	
E 201-42153-131	Employer Paid Health Ins.	\$0.00	\$0.00	\$0.00	\$2,412.15	\$5900.00	
E 201-42153-151	Workers Comp Ins	\$6,500.00	\$3,829.74	\$4,500.00	\$2,852.65	\$3,000.00	

2026 Preliminary Expenditure Budget

E 201-42153-210	Operating Supplies & Postage	\$8,000.00	\$7,400.08	\$8,000.00	\$8,576.60	\$10,000.00		
E 201-42153-211	Motor Fuel & Lubricants	\$2,500.00	\$1,043.01	\$2,000.00	\$1,973.71	\$3,000.00		
E 201-42153-305	Other Contractual Services	\$12,500.00	\$12,857.08	\$13,000.00	\$15,494.90	\$18,000.00		
E 201-42153-315	Travel Conference Schools Trng	\$6,000.00	\$1,250.00	\$6,000.00	\$4,955.00	\$6,000.00		
E 201-42153-361	Insurance: General Liability	\$1,400.00	\$1,368.00	\$1,500.00	\$0.00	\$1,500.00		
E 201-42153-381	Utilities	\$1,750.00	\$760.30	\$1,500.00	\$1,016.39	\$1,500.00		
E 201-42153-401	Rep & Maint-Bldg	\$2,500.00	\$0.00	\$2,000.00	\$304.14	\$2,000.00		
E 201-42153-404	Rep & Maint-Equipment	\$3,000.00	\$312.50	\$2,000.00	\$2,292.09	\$2,500.00		
E 201-42153-445	Licenses & Taxes	\$550.00	\$121.46	\$500.00	\$22.50	\$250.00		
E 201-42153-510	Equip & Improvements	\$2,000.00	\$0.00	\$2,000.00	\$0.00	\$2,000.00	Backboard, Door Frames	
E 201-42153-720	Interfund Transfers	\$0.00	\$0.00	\$0.00	\$0.00	\$0.00		
E 201-42153-750	Transfer Out	\$0.00	\$0.00	\$0.00	\$0.00	\$0.00		
E 201-42153-800	Purchase of Investment	\$0.00	\$0.00	\$0.00	\$56,945.00	\$0.00	Cot Here should be under equip	
E 201-42153-810	Refunds and Reimbursements	\$0.00	\$0.00	\$0.00	-\$0.09	\$0.00		
42153 Ambulance		\$104,000.00	\$28,942.17	\$102,300.00	\$111,651.10	\$162,510.00		
207 EDA46501 Economic Development								
E 207-46501-103	PT Wages	\$12,200.00	\$9,802.58	\$12,800.00	\$10,633.97	\$14,000.00		
E 207-46501-121	Employer PERA Contributions	\$800.00	\$620.75	\$850.00	\$671.45	\$925.00		
E 207-46501-122	Employer FICA Contributions	\$760.00	\$597.07	\$800.00	\$648.85	\$875.00		
E 207-46501-126	Employer Medicare	\$180.00	\$139.85	\$190.00	\$151.57	\$225.00		
	MN Leave					\$65.00		
E 207-46501-130	Employer Paid Life Ins.	\$125.00	\$62.82	\$150.00	\$66.68	\$150.00		
E 207-46501-131	Employer Paid Health Ins.	\$2,200.00	\$0.00	\$2,500.00	\$0.00	\$2,500.00		
E 207-46501-151	Workers Comp Ins	\$450.00	\$228.37	\$300.00	\$169.95	\$200.00		
E 207-46501-180	Health Savings Account	\$300.00	\$150.00	\$300.00	\$150.00	\$300.00		
E 207-46501-201	Office Supplies	\$0.00	\$0.00	\$1,300.00	\$0.00	\$0.00		
E 207-46501-210	Operating Supplies & Postage	\$1,300.00	\$787.60	\$1,000.00	\$761.01	\$1,000.00		
E 207-46501-305	Other Contractual Services	\$1,000.00	\$16,138.59	\$1,500.00	\$839.04	\$1,500.00		
E 207-46501-315	Travel Conference Schools Trng	\$500.00	\$518.00	\$1,000.00	\$17.03	\$1,000.00		
E 207-46501-340	Printing Publishing Advertisin	\$250.00	\$0.00	\$13,000.00	\$0.00	\$0.00		
E 207-46501-445	Licenses & Taxes	\$12,000.00	\$11,829.96	\$0.00	\$12,450.95	\$14000.00		
E 207-46501-750	Transfer Out	\$0.00	\$0.00	\$0.00	\$0.00	\$0.00		
E 207-46501-800	Purchase of Investment	\$0.00	\$0.00	\$0.00	\$0.00	\$0.00		
E 207-46501-810	Refunds and Reimbursements	\$0.00	\$0.00	\$0.00	\$0.00	\$0.00		
E 207-46501-811	Temporary Loans	\$25,000.00	\$0.00	\$25,000.00	\$0.00	\$25,000.00		
46501 Economic Development		\$57,065.00	\$40,875.59	\$60,690.00	\$26,560.50	\$61,740.00		

2026 Preliminary Expenditure Budget

211 Library45501 Library								
E 211-45501-101	FT Wages	\$43,500.00	\$29,777.08	\$44,250.00	\$32,062.26	\$49,250.00		
E 211-45501-103	PT Wages	\$3,500.00	\$2,207.74	\$3,500.00	\$976.32	\$2,600.00		
E 211-45501-121	Employer PERA Contributions	\$3,575.00	\$2,233.38	\$3,200.00	\$2,404.66	\$3,400.00		
E 211-45501-122	Employer FICA Contributions	\$3,650.00	\$1,965.20	\$3,000.00	\$2,029.82	\$3,250.00		
E 211-45501-126	Employer Medicare	\$850.00	\$459.59	\$850.00	\$474.70	\$775.00		
	MN Leave					\$250.00		
E 211-45501-130	Employer Paid Life Ins.	\$65.00	\$33.11	\$65.00	\$33.12	\$65.00		
E 211-45501-131	Employer Paid Health Ins.	\$6,100.00	\$3,654.14	\$5,800.00	\$3,825.47	\$5,900.00		
E 211-45501-151	Workers Comp Ins	\$450.00	\$242.86	\$300.00	\$162.13	\$200.00		
E 211-45501-180	Health Savings Account	\$1,500.00	\$750.00	\$1,500.00	\$750.00	\$1,500.00		
E 211-45501-210	Operating Supplies & Postage	\$3,700.00	\$2,853.91	\$3,500.00	\$2,130.58	\$3,700.00	Alicia Numbers until end	
E 211-45501-214	Library Books	\$5,000.00	\$2,868.17	\$4,000.00	\$2,544.75	\$5,000.00		
E 211-45501-215	Periodicals	\$800.00	\$473.62	\$500.00	\$125.00	\$500.00		
E 211-45501-216	DVD and Multimedia	\$1,600.00	\$749.52	\$1,000.00	\$294.11	\$100.00		
E 211-45501-305	Other Contractual Services	\$5,100.00	\$5,408.59	\$6,200.00	\$5,541.53	\$6,200.00		
E 211-45501-310	Reading Programs Fees	\$600.00	\$489.80	\$500.00	\$509.83	\$500.00		
E 211-45501-315	Travel Conference Schools Trng	\$0.00	\$0.00	\$250.00	\$0.00	\$250.00		
E 211-45501-340	Printing Publishing Advertisin	\$100.00	\$0.00	\$35.00	\$0.00	\$100.00		
E 211-45501-361	Insurance: General Liability	\$1,325.00	\$2,699.00	\$2,800.00	\$0.00	\$2,800.00		
E 211-45501-381	Utilities	\$2,000.00	\$1,622.74	\$2,500.00	\$1,812.59	\$2,500.00		
E 211-45501-445	Licenses & Taxes	\$300.00	\$51.63	\$300.00	\$13.16	\$30.00		
E 211-45501-510	Equip & Improvements	\$0.00	\$0.00	\$0.00	\$0.00	\$12000.00	4- New Book Shelves	
E 211-45501-750	Transfer Out	\$1,000.00	\$0.00	\$1,000.00	\$0.00	\$0.00	Wants on levy not donations	
45501 Library		\$84,715.00	\$58,540.08	\$85,050.00	\$55,690.03	\$100,870.00		
308 2019B GO Refunding Bond47001 DEBT SERVICE								
E 308-47001-305	Other Contractual Services	\$0.00	\$0.00	\$0.00	\$0.00	\$0.00		
E 308-47001-340	Printing Publishing Advertisin	\$0.00	\$0.00	\$0.00	\$0.00	\$0.00		
E 308-47001-601	Debt: Bond Principal	\$111,000.00	\$0.00	\$120,000.00	\$111,000.00	\$119,000.00		
E 308-47001-611	Debt: Bond Interest	\$7,900.00	\$3,937.50	\$5,400.00	\$6,626.25	\$7,000.00		
E 308-47001-620	Debt: Fiscal Agent Fees	\$0.00	\$0.00	\$0.00	\$0.00	\$0.00		
E 308-47001-800	Purchase of Investment	\$0.00	\$0.00	\$0.00	\$0.00	\$0.00		
47001 DEBT SERVICE		\$118,900.00	\$3,937.50	\$125,400.00	\$117,626.25	\$126,000.00		
309 2021A Refunding Bond-was 2013B47001 DEBT SERVICE								
E 309-47001-305	Other Contractual Services	\$1,000.00	\$1,045.00	\$1,100.00	\$275.00	\$600.00		
E 309-47001-340	Printing Publishing Advertisin	\$0.00	\$0.00	\$0.00	\$0.00	\$0.00		

2026 Preliminary Expenditure Budget

E 309-47001-601	Debt: Bond Principal	\$85,000.00	\$150,000.00	\$150,000.00	\$150,000.00	\$155,000.00		
E 309-47001-611	Debt: Bond Interest	\$3,055.00	\$27,020.00	\$24,100.00	\$26,044.00	\$37,550.00		
E 309-47001-620	Debt: Fiscal Agent Fees	\$495.00	\$0.00	\$0.00	\$0.00	\$0.00		
E 309-47001-800	Purchase of Investment	\$0.00	\$0.00	\$0.00	\$0.00	\$0.00		
47001 DEBT SERVICE		\$89,550.00	\$178,065.00	\$175,200.00	\$176,319.00	\$193,150.00		
310 2019A GO Imp47001 DEBT SERVICE								
E 310-47001-305	Other Contractual Services	\$0.00	\$495.00	\$1,000.00	\$275.00	\$0.00		
E 310-47001-510	Equip & Improvements	\$0.00	\$0.00	\$0.00	\$0.00	\$0.00		
E 310-47001-601	Debt: Bond Principal	\$205,000.00	\$205,000.00	\$210,000.00	\$210,000.00	\$0.00		
E 310-47001-611	Debt: Bond Interest	\$132,000.00	\$131,837.50	\$125,612.50	\$126,107.50	\$0.00		
E 310-47001-620	Debt: Fiscal Agent Fees	\$495.00	\$0.00	\$0.00	\$0.00	\$0.00		
E 310-47001-800	Purchase of Investment	\$0.00	\$0.00	\$0.00	\$0.00	\$0.00		
E 310-47001-810	Refunds and Reimbursements	\$0.00	\$0.00	\$0.00	\$0.00	\$0.00		
47001 DEBT SERVICE		\$337,495.00	\$337,332.50	\$336,612.50	\$336,382.50	\$0.00		
400 CIP/Perm Imp Fund (Gen)49100 Capital/Permanent Improvement								
E 400-49100-510	Equip & Improvements	\$0.00	\$0.00	\$0.00	\$0.00	\$0.00		
E 400-49100-750	Transfer Out	\$0.00	\$0.00	\$0.00	\$0.00	\$0.00		
E 400-49100-800	Purchase of Investment	\$70,000.00	\$0.00	\$70,000.00	\$0.00	\$70,000.00		
49100 Capital/Permanent Improvement		\$70,000.00	\$0.00	\$70,000.00	\$0.00	\$70,000.00		
410 2019/20 Imp Const in Progress								
43120 Street								
E 410-43120-340	Printing Publishing Advertisin	\$0.00	\$0.00	\$0.00	\$0.00	\$0.00	I think I need to put Grove	
E 410-43120-510	Equip & Improvements	\$0.00	\$0.00	\$0.00	\$0.00	\$0.00	St here	
E 410-43120-750	Transfer Out	\$0.00	\$0.00	\$0.00	\$0.00	\$0.00		
43120 Street		\$0.00	\$0.00	\$0.00	\$0.00	\$0.00		
601 Water47001 DEBT SERVICE								
E 601-47001-305	Other Contractual Services	\$500.00	\$395.00	\$500.00	\$0.00	\$500.00		
E 601-47001-340	Printing Publishing Advertisin	\$0.00	\$0.00	\$0.00	\$0.00	\$0.00		
E 601-47001-601	Debt: Bond Principal	\$26,000.00	\$19,000.00	\$20,000.00	\$20,000.00	\$20,000.00		
E 601-47001-611	Debt: Bond Interest	\$4,000.00	\$3,064.50	\$3,500.00	\$1,404.00	\$1,500.00		
47001 DEBT SERVICE		\$30,500.00	\$22,459.50	\$24,000.00	\$21,404.00	\$22,000.00		
49400 Water								

2026 Preliminary Expenditure Budget

E 601-49400-101	FT Wages	\$35,000.00	\$24,671.29	\$37,000.00	\$26,122.80	\$40,000.00		
E 601-49400-121	Employer PERA Contributions	\$2,300.00	\$1,728.71	\$2,500.00	\$1,827.19	\$2,600.00		
E 601-49400-122	Employer FICA Contributions	\$2,200.00	\$1,514.98	\$2,300.00	\$1,604.84	\$2,500.00		
E 601-49400-126	Employer Medicare	\$525.00	\$354.26	\$600.00	\$375.39	\$600.00		
	MN Leave					\$180.00		
E 601-49400-130	Employer Paid Life Ins.	\$100.00	\$39.18	\$100.00	\$40.11	\$100.00		
E 601-49400-131	Employer Paid Health Ins.	\$4,300.00	\$898.41	\$4,100.00	\$953.33	\$3,710.00		
E 601-49400-151	Workers Comp Ins	\$3,500.00	\$1,577.89	\$4,000.00	\$1,133.32	\$1,500.00		
E 601-49400-180	Health Savings Account	\$850.00	\$375.00	\$850.00	\$375.00	\$850.00		
E 601-49400-210	Operating Supplies & Postage	\$15,000.00	\$10,259.22	\$15,000.00	\$5,999.52	\$15,000.00		
E 601-49400-211	Motor Fuel & Lubricants	\$1,000.00	\$343.75	\$1,000.00	\$422.30	\$1,000.00		
E 601-49400-305	Other Contractual Services	\$10,000.00	\$2,734.98	\$10,000.00	\$35,881.78	\$10,000.00		
E 601-49400-315	Travel Conference Schools Trng	\$2,000.00	\$1,615.64	\$4,000.00	\$976.14	\$4,000.00		
E 601-49400-340	Printing Publishing Advertisin	\$800.00	\$0.00	\$800.00	\$891.00	\$1000.00		
E 601-49400-361	Insurance: General Liability	\$6,750.00	\$7,211.59	\$7,500.00	\$0.00	\$7,500.00		
E 601-49400-381	Utilities	\$15,000.00	\$11,135.18	\$16,000.00	\$15,920.18	\$18,500.00		
E 601-49400-404	Rep & Maint-Equipment	\$3,000.00	\$2,851.61	\$4,000.00	\$0.00	\$4,000.00		
E 601-49400-420	Depreciation	\$1,500.00	\$0.00	\$1,500.00	\$0.00	\$1,500.00		
E 601-49400-445	Licenses & Taxes	\$1,500.00	-\$307.04	\$1,500.00	-\$341.58	\$1,000.00		
E 601-49400-500	Capital Outlay	\$25,000.00	\$0.00	\$0.00	\$0.00	\$350000.00	LSL Replacement	
E 601-49400-510	Equip & Improvements	\$25,000.00	\$80,356.27	\$25,000.00	\$13,323.38	\$2,500.00		
E 601-49400-720	Interfund Transfers	\$20,000.00	\$0.00	\$20,000.00	\$0.00	\$25,000.00		
E 601-49400-750	Transfer Out	\$40,000.00	\$0.00	\$40,000.00	\$0.00	\$45,000.00		
E 601-49400-800	Purchase of Investment	\$0.00	\$0.00	\$0.00	\$0.00	\$0.00		
E 601-49400-810	Refunds and Reimbursements	\$0.00	\$9.57	\$0.00	\$0.00	\$0.00		
49400 Water		\$215,325.00	\$147,370.49	\$197,750.00	\$105,504.70	\$538,040.00		
602 Sewer	47001 DEBT SERVICE							
E 602-47001-601	Debt: Bond Principal	\$65,000.00	\$0.00	\$65,000.00	\$0.00	\$70,000.00		
E 602-47001-611	Debt: Bond Interest	\$15,000.00	\$0.00	\$15,000.00	\$0.00	\$19,500.00		
E 602-47001-620	Debt: Fiscal Agent Fees	\$0.00	\$0.00	\$0.00	\$0.00	\$0.00		
47001 DEBT SERVICE		\$80,000.00	\$0.00	\$80,000.00	\$0.00	\$89,500.00		
49450 Sewer								
E 602-49450-101	FT Wages	\$23,500.00	\$18,624.52	\$25,000.00	\$19,521.96	\$27,000.00		
E 602-49450-121	Employer PERA Contributions	\$1,550.00	\$1,293.62	\$1,700.00	\$1,352.14	\$1,800.00		
E 602-49450-122	Employer FICA Contributions	\$1,500.00	\$1,146.07	\$1,600.00	\$1,201.60	\$1,700.00		
E 602-49450-126	Employer Medicare	\$350.00	\$267.92	\$400.00	\$280.91	\$400.00		

2026 Preliminary Expenditure Budget

	MN Leave					\$125.00		
E 602-49450-130	Employer Paid Life Ins.	\$75.00	\$31.25	\$75.00	\$32.23	\$75.00		
E 602-49450-131	Employer Paid Health Ins.	\$21,000.00	\$449.20	\$2,300.00	\$476.67	\$3,000.00		
E 602-49450-151	Workers Comp Ins	\$3,600.00	\$1,577.89	\$4,000.00	\$1,133.32	\$1,500.00		
E 602-49450-180	Health Savings Account	\$525.00	\$262.50	\$525.00	\$262.50	\$525.00		
E 602-49450-210	Operating Supplies & Postage	\$15,000.00	\$5,728.82	\$15,000.00	\$8,309.96	\$15,000.00		
E 602-49450-211	Motor Fuel & Lubricants	\$1,000.00	\$258.69	\$1,000.00	\$177.47	\$1,000.00		
E 602-49450-305	Other Contractual Services	\$10,000.00	\$752.83	\$10,000.00	\$896.10	\$5,000.00		
E 602-49450-315	Travel Conference Schools Trng	\$15,000.00	\$0.00	\$10,000.00	\$74.68	\$5,000.00		
E 602-49450-321	Communications:Phone	\$0.00	\$0.00	\$0.00	\$0.00	\$0.00		
E 602-49450-340	Printing Publishing Advertisin	\$100.00	\$0.00	\$0.00	\$0.00	\$0.00		
E 602-49450-361	Insurance: General Liability	\$5,500.00	\$6,733.25	\$7,250.00	\$0.00	\$7,250.00		
E 602-49450-381	Utilities	\$1,500.00	\$931.92	\$1,750.00	\$1,263.23	\$2,000.00		
E 602-49450-404	Rep & Maint-Equipment	\$2,500.00	\$499.99	\$2,500.00	\$0.00	\$2,500.00		
E 602-49450-420	Depreciation	\$0.00	\$0.00	\$0.00	\$0.00	\$0.00		
E 602-49450-445	Licenses & Taxes	\$1,500.00	\$10.14	\$1,500.00	\$345.00	\$1,000.00		
E 602-49450-510	Equip & Improvements	\$3,750.00	\$2,750.00	\$4,000.00	\$0.00	\$4,000.00		
E 602-49450-620	Debt: Fiscal Agent Fees	\$0.00	\$0.00	\$0.00	\$0.00	\$0.00		
E 602-49450-720	Interfund Transfers	\$20,000.00	\$0.00	\$20,000.00	\$0.00	\$25,000.00		
E 602-49450-750	Transfer Out	\$10,000.00	\$0.00	\$10,000.00	\$0.00	\$15,000.00		
E 602-49450-800	Purchase of Investment	\$0.00	\$0.00	\$0.00	\$0.00	\$0.00		
E 602-49450-810	Refunds and Reimbursements	\$0.00	\$9.90	\$0.00	\$0.00	\$0.00		
49450 Sewer		\$137,950.00	\$41,328.51	\$118,600.00	\$35,327.77	\$118,875.00		
603 Garbage Collection	49500 Refuse							
E 603-49500-101	FT Wages	\$1,100.00	\$2,386.47	\$2,000.00	\$1,901.06	\$2,500.00		
E 603-49500-121	Employer PERA Contributions	\$75.00	\$178.92	\$200.00	\$142.55	\$163.00		
E 603-49500-122	Employer FICA Contributions	\$75.00	\$147.84	\$200.00	\$117.72	\$175.00		
E 603-49500-126	Employer Medicare	\$20.00	\$34.51	\$50.00	\$27.54	\$40.00		
	MN Leave					\$12.00		
E 603-49500-129	Pension Expense	\$0.00	\$0.00	\$0.00	\$0.00	\$0.00		
E 603-49500-130	Employer Paid Life Ins.	\$5.00	\$0.00	\$0.00	\$0.00	\$0.00		
E 603-49500-131	Employer Paid Health Ins.	\$0.00	\$0.00	\$0.00	\$0.00	\$0.00		
E 603-49500-180	Health Savings Account	\$0.00	\$0.00	\$2,500.00	\$0.00	\$2,000.00		
E 603-49500-210	Operating Supplies & Postage	\$2,000.00	\$1,425.31	\$15,000.00	\$1,621.53	\$15,000.00		
E 603-49500-305	Other Contractual Services	\$15,000.00	\$8,227.22	\$250.00	\$9,497.57	\$15,000.00		
E 603-49500-340	Printing Publishing Advertisin	\$250.00	\$0.00	\$0.00	\$0.00	\$0.00		
E 603-49500-445	Licenses & Taxes	\$200.00	-\$389.53	\$0.00	-\$652.72	\$0.00		

2026 Preliminary Expenditure Budget

E 603-49500-800	Purchase of Investment	\$0.00	\$0.00	\$0.00	\$0.00	\$0.00		
E 603-49500-810	Refunds and Reimbursements	\$0.00	\$1.83	\$0.00	\$0.00	\$0.00		
49500 Refuse		\$18,725.00	\$12,012.57	\$20,200.00	\$12,655.25	\$34,890.00		
617 Storm Sewer	47001 DEBT SERVICE							
E 617-47001-611	Debt: Bond Interest	\$0.00	\$0.00	\$0.00	\$0.00	\$0.00		
47001 DEBT SERVICE		\$0.00	\$0.00	\$0.00	\$0.00	\$0.00		
49710 Storm Sewer								
E 617-49710-210	Operating Supplies & Postage	\$3,000.00	\$817.33	\$3,000.00	\$1,047.65	\$2,500.00		
E 617-49710-305	Other Contractual Services	\$5,000.00	\$283.40	\$5,000.00	\$236.79	\$5,000.00		
E 617-49710-340	Printing Publishing Advertisin	\$0.00	\$0.00	\$0.00	\$0.00	\$0.00		
E 617-49710-420	Depreciation	\$0.00	\$0.00	\$0.00	\$0.00	\$0.00		
E 617-49710-445	Licenses & Taxes	\$0.00	\$16.88	\$0.00	\$0.00	\$0.00		
E 617-49710-720	Interfund Transfers	\$60,000.00	\$0.00	\$60,000.00	\$0.00	\$60,000.00		
E 617-49710-750	Transfer Out	\$10,000.00	\$0.00	\$10,000.00	\$0.00	\$15,000.00		
E 617-49710-800	Purchase of Investment	\$0.00	\$0.00	\$0.00	\$0.00	\$0.00		
E 617-49710-810	Refunds and Reimbursements	\$0.00	\$4.95	\$0.00	\$0.00	\$0.00		
49710 Storm Sewer		\$78,000.00	\$1,122.56	\$78,000.00	\$1,284.44	\$82,500.00		
TOTALS		\$2,337,341.77	\$1,420,949.98	\$2,461,811.38	\$1,452,510.91	\$2,574,730.00		

9-8-2025	REQUEST FOR COUNCIL ACTION
TO:	HONORABLE MAYOR & CITY COUNCIL
FROM:	Valerie Halter
SUBJECT:	Police Fee Schedule
	Now that we have a full-time police officer. We are running into things we should have a fee schedule for. We are proposing the following go into effect upon your approval: • Civil Fees (Hourly rate if needed) \$50.00/hour • Request for Records Processing Fee \$5.00 • Accident Report \$1.00 (No charge to persons listed on the report if sent directly to them) • Copy of Photo(s) on CD/ USB \$10.00 (No charge to other Law Enforcement agencies and victim/complainant) • Copies of Reports \$1.00 (No charge to victim/complainant) • Administrative Fees-Towing/ Forfeiture \$20.00 • Vehicle impound Fees \$25.00/ Day of tow; \$10.00 per day thereafter • Vehicle Tow \$200 (Cost of Tow and administrative fee) • Vehicle Unlock Charge \$20 • Permit to Acquire No Charge • Body Cam Video \$125.00 • Squad Car Video \$125.00 • Dangerous Dog Registration Fee Annual Fee \$500.00

9-2-2025	REQUEST FOR COUNCIL ACTION
TO:	HONORABLE MAYOR & CITY COUNCIL
FROM:	Valerie Halter
SUBJECT:	Work Session
	I would like to set a work session before November. October may be better as I need to get all employee reviews done so we can look at those as well. Possible Dates September 22, 25, 29, 30 October 14,15,20,21,22,27 Nov 3,4 Topics of Work Session – Budget

Library Report
August 2025

Program Update:

- End of the Summer Reading Program Party Wed (40 attended)
 - 58 kids sign up for the program, 50 kids who collected points, 49 kids create characters, 134 attended programs who were signed up, and over 1,300 books were read!
- Sound Bath with Amanda Cairns Aug. 19th (2)
- Movie Day (Live Action Lilo and Stitch) 27th (16)
- Glow Dance Party during Hot Iron Days ()

Most of the month was wrapping up Summer Reading Program Events.

Upcoming Events/Programs

- Sound Baths are set for October 23rd, November 20th, December 18th, January 22nd, February 26th
- Community Rummage Sale has the community room booked from the 18-28th
- We will be discussing event ideas at our upcoming Board Meeting on Thursday Sep. 11th

Circulation Report

- **August**
 - Total Books:356
 - Audio Books:6
 - Total DVDs: 70
 - Non-Print (cake pans, Computers, Hotspots, Chromebooks):77
 - Wireless Stats: 32
 - Online Materials(overdrive, RB Digital):106
 - ILL (Inter Library Loan): 49

Respectfully Submitted
Alicia Vogel



August 12, 2025

Dear Minnesota City Clerks,

Thank you for your commitment to ensuring your city's residents have access to public library services. The attached documentation provides your city's state-certified level of library support for 2026. Minnesota Statutes, sections [134.34](#) and [275.761](#) establish the amount at 90% of the state-certified level of support set in 2011.

Please be advised that should a city fall below its state-certified level of library support, Minnesota Statutes, section 134.34, subdivision 4 requires removal of the city from State Library Services' funding formulas. This would greatly reduce the breadth and depth of library services available to the city's residents.

Thank you again for your continued support of Minnesota's libraries. Together, we can ensure that all Minnesota residents benefit from quality library services.

Sincerely,

A handwritten signature in black ink that reads 'Emma De Vera'.

Emma De Vera
State Library Program Specialist



August 2025

CERTIFICATION OF MINIMUM LOCAL SUPPORT REQUIREMENT: 2025

This is to certify the 2026 minimum level of financial support to be provided for operating expenses for public library services and participation in the regional public library system programs pursuant to *Minnesota Statutes*, Chapter 134.34 for the city of:

Lamberton

The state-certified level of library support for 2026 is: **\$28,800**

This amount represents the equivalent of 90% of the official 2011 state-certified level of library support.



1307 E Bridge St Redwood
Falls MN US 56283
<https://www.mykwford.com/>

Customer
CITY OF LAMBERTON
+1 - (269) 267 - 1822
clerk@lambertonmn.com

Vehicle
2019 Ford E-Series Cutaway
VIN
1FDXE4FS8KDC75266
Base: - - - -DR - - - : 2WD
38,649 Mi In / 38,649 Mi
Out

RO# : 410755
Tag# : KDC75266

Pending Recommendation(s)

	1. RECOMMENDATION	A/C COMPRESSOR LEAKING	Customer Pay	\$1,259.55
	2. RECOMMENDATION	OIL LEAK AROUND BELLHOUSING(rear main/torque converter seal)	Customer Pay	\$1,976.81
	3. RECOMMENDATION	REAR DIFF COVER LEAKING	Customer Pay	\$388.04
	4. BGRDS	BG REAR DIFFENTIAL SERVICE	Customer Pay	\$210.00
				Additional Fees \$25.21
				Additional Discount \$0.00
				Tax \$0.00
				Recommendations Estimate \$3,859.61

Services

1.	AMPM	Ambulance Maintenance Inspection- check brakes cust states they are squeaky	Customer Pay	\$80.00
2.	WRKSAMB	Motorcraft Oil & Filter Change, & Tire Rotation - AMBULANCE	Customer Pay	\$114.44
			Additional Fees	\$14.79
			Additional Discount	\$0.00
			Tax	\$0.00
			Current Estimate	\$209.23



9-2-2025	REQUEST FOR COUNCIL ACTION
TO:	HONORABLE MAYOR & CITY COUNCIL
FROM:	Valerie Halter
SUBJECT:	Ambulance Members
	Accept Brian Goblirsch to the Ambulance service. Brian has been an EMT for Wabasso, North and Centra Care.



Lamberton Police Department

201 2nd Ave West P.O. Box 356 Lamberton, MN 56152 Phone: 507-828-9707

August- 44 calls for service:

- Information/ Other- 5
- Property- 1
- Welfare Check- 2
- Assist other agency- 8
- Property exchange- 1
- Ordinance Violation- 2
- Repossession- 1
- Harassment- 2
- Driving complaint- 1
- Teft- 1
- Traffic- 9
- Vulnerable Adult- 1
- Criminal Damage to Property- 1
- Disturbance- 1
- Juvenile- 2
- Animal- 3
- Alarm- 1
- Parking- 2

Notes-

Chief Derick Determan, #342

Lamberton Police Department



112 2nd Ave W • PO Box 356 • Lamberton, MN 56152
Phone: (507) 752-7601 • Fax: (507) 752-7117 • Website: <https://lambertonmn.com>

City Clerk/EDA Report:

1. Ambulance Billing Meeting
2. Housing Institute
3. Child Care Initiative
4. LMC Committees
5. MN Paid Leave Law Meeting
6. Child Care meeting – St Johns & VVM
7. EDA – potential business
8. Budget Work



FINANCIAL REPORT

September 2025

NEW VENDORS

FINANCIALS

Claims for Approval:

	Start #	End#	Total
Checks	47169	47197	\$18,828.26
eChecks	1652e	1670e	\$38,200.19
Payroll	0502879	0502942	\$51,254.88
Claims Total			\$108,283.33

Voided Checks: None

Approved: _____
Mayor

Date: _____

Approved: _____
Clerk

Date: _____



CITY OF LAMBERTON

09/04/25 4:39 PM

Page 1

***Check Detail Register©**

Checks 47169-48000

Check #	Check Date	Vendor Name	Amount	Invoice	Comment
10100 Checking					
47169	09/08/25	AMAZON CAPITAL SERVICES, INC.			
E 100-42110-210		Operating Supplies & Post	\$35.99		PD PAPER TOWELS
E 201-42153-210		Operating Supplies & Post	\$35.99		AMBU PAPER TOWELS
E 211-45501-216		DVD and Multimedia	\$223.31		DVD'S
E 211-45501-216		DVD and Multimedia	\$17.63		DVD
E 211-45501-210		Operating Supplies & Post	\$33.02		LIB SUPPLY
E 211-45501-310		Reading Programs Fees	\$48.65		READING PROGRAM
E 211-45501-310		Reading Programs Fees	\$31.19		READING PROGRAM
E 100-42220-210		Operating Supplies & Post	\$27.78		FIRE PAPER TOWELS
E 100-41425-210		Operating Supplies & Post	\$27.78		CLERK PAPER TOWELS
E 100-42110-210		Operating Supplies & Post	\$17.51		PD PATCHES
E 100-41425-210		Operating Supplies & Post	\$7.93		
		Total	\$506.78		
47170	09/08/25	BOUNDTREE MEDICAL, LLC			
E 201-42153-210		Operating Supplies & Post	\$123.16	85877973	EMS SUPPLY
E 201-42153-210		Operating Supplies & Post	\$29.49	85887038	EMS SUPPLY
		Total	\$152.65		
47171	09/08/25	CENTER POINT LARGE PRINT			
E 211-45501-214		Library Books	\$49.14	2185809	LIB BK
		Total	\$49.14		
47172	09/08/25	CENTRACARE EMS			
E 201-42153-315		Travel Conference School	\$200.00		INTERCEPT MC
		Total	\$200.00		
47173	09/08/25	CITIZEN PUBLISHING CO. INC.			
E 100-45300-311		Other fees & Miscellaneous	\$73.20	360110	HOT IRON DAYS
E 100-45300-311		Other fees & Miscellaneous	\$12.00	360201	HOT IRON DAYS
		Total	\$85.20		
47174	09/08/25	CLARA CITY TELEPHONE CO			
E 201-42153-210		Operating Supplies & Post	\$10.65	13684850	TELE & INTERNET
E 100-42110-210		Operating Supplies & Post	\$10.65	13684850	TELE & INTERNET
E 100-41425-210		Operating Supplies & Post	\$43.79	13684850	TELE & INTERNET
E 100-42220-210		Operating Supplies & Post	\$10.65	13684850	TELE & INTERNET
E 601-49400-210		Operating Supplies & Post	\$10.65	13684850	TELE & INTERNET
E 100-43120-210		Operating Supplies & Post	\$10.65	13684850	TELE & INTERNET
E 207-46501-210		Operating Supplies & Post	\$10.65	13684850	TELE & INTERNET
E 211-45501-210		Operating Supplies & Post	\$43.79	13684850	TELE & INTERNET
E 100-45124-210		Operating Supplies & Post	\$10.65	13684850	TELE & INTERNET
E 100-45400-210		Operating Supplies & Post	\$10.65	13684850	TELE & INTERNET
E 602-49450-210		Operating Supplies & Post	\$10.65	13684850	TELE & INTERNET
E 100-41110-210		Operating Supplies & Post	\$10.65	13684850	TELE & INTERNET
E 603-49500-210		Operating Supplies & Post	\$10.68	13684850	TELE & INTERNET
		Total	\$204.76		
47175	09/08/25	CORE & MAIN LP			



CITY OF LAMBERTON

09/04/25 4:39 PM

Page 2

***Check Detail Register©**

Checks 47169-48000

Check #	Check Date	Vendor Name	Amount	Invoice	Comment
E 601-49400-210		Operating Supplies & Post	\$1,057.10	X338755	PARTS WATER DEPT
		Total	\$1,057.10		
47176	09/08/25	ECONO SIGNS LLC			
E 100-43120-210		Operating Supplies & Post	\$576.80	10-997546	SIGNS BY SCHOOL
		Total	\$576.80		
47177	09/08/25	FARMERS CO-OP OIL COMPANY			
E 100-42110-211		Motor Fuel & Lubricants	\$0.00		PD FUEL
E 100-42220-211		Motor Fuel & Lubricants	\$0.00		FIRE FUEL
E 201-42153-211		Motor Fuel & Lubricants	\$0.00		AMBU FUEL
E 100-43120-211		Motor Fuel & Lubricants	\$0.00		STREET FUEL
E 100-45202-211		Motor Fuel & Lubricants	\$0.00		PARKS FUEL
E 100-42110-211		Motor Fuel & Lubricants	\$248.15		PD FUEL
E 201-42153-211		Motor Fuel & Lubricants	\$289.93		AMBU FUEL
E 100-43120-211		Motor Fuel & Lubricants	\$235.82		STREETS FUEL
E 100-45202-211		Motor Fuel & Lubricants	\$169.40		PARKS FUEL
E 601-49400-211		Motor Fuel & Lubricants	\$15.18		WATER FUEL
E 602-49450-211		Motor Fuel & Lubricants	\$88.11		SEWER FUEL
E 100-45124-210		Operating Supplies & Post	\$29.89		POOL FUEL
		Total	\$1,076.48		
47178	09/08/25	FERGUSON WATERWORKS, INC #2516			
E 601-49400-305		Other Contractual Service	\$948.60	519434	HOST/SUPPORT 8/1/25-7/31-26
E 602-49450-305		Other Contractual Service	\$948.60	519434	HOST/SUPPORT 8/1/25-7/31-26
		Total	\$1,897.20		
47179	09/08/25	GOPHER STATE ONE-CALL, INC.			
E 601-49400-305		Other Contractual Service	\$12.82	5080533	LOCATE
E 602-49450-305		Other Contractual Service	\$12.83	5080533	LOCATE
		Total	\$25.65		
47180	09/08/25	HAWKINS, INC.			
E 601-49400-210		Operating Supplies & Post	\$40.00		CHLORINE
		Total	\$40.00		
47181	09/08/25	HEIMAN, INC.			
E 100-42220-210		Operating Supplies & Post	\$1,019.44	0946058-IN	FIRE FS 2 MAX WITH CASE
		Total	\$1,019.44		
47182	09/08/25	HOMETOWN BILLING			
E 201-42153-305		Other Contractual Service	\$697.28		EMS BILLING
		Total	\$697.28		
47183	09/08/25	JEFFERS DRAY LINE INC			
E 100-43120-210		Operating Supplies & Post	\$640.00	20073	BLACK DIRT
E 100-43120-510		Equip & Improvements	\$5,747.68	20083	CLASS 2 3/4" FINES & HAULING
		Total	\$6,387.68		
47184	09/08/25	JOHN DEERE FINANCIAL			
E 100-45202-210		Operating Supplies & Post	\$125.50	13382190	PARKS PARTS BELT



CITY OF LAMBERTON

09/04/25 4:40 PM

Page 3

***Check Detail Register©**

Checks 47169-48000

Check #	Check Date	Vendor Name	Amount	Invoice	Comment
E 100-45202-210		Operating Supplies & Post	\$80.15	13384450	PARKS PARTS
E 100-45202-210		Operating Supplies & Post	\$139.82	13388370	PARKS PARTS BELTS
		Total	\$345.47		
47185	09/08/25	KIDS REFERENCE COMPANY, INC.			
E 211-45501-214		Library Books	\$197.89	KRC07-1416	LIB BOOKS
		Total	\$197.89		
47186	09/08/25	KIRVIDA FIRE			
E 100-42220-210		Operating Supplies & Post	\$600.82	13254	2004 INTERN.PUMPER SERVICE ANNUAL TEST
E 100-42220-210		Operating Supplies & Post	\$375.00	13255	1984 FORD PUMPER ANNUAL PUMP TEST
		Total	\$975.82		
47187	09/08/25	L & S CONSTRUCTION, INC..			
E 100-43120-210		Operating Supplies & Post	\$64.95	082825-Q	PARTS SKID STREETS
		Total	\$64.95		
47188	09/08/25	LINDE GAS & EQUIPMENT, INC			
E 201-42153-210		Operating Supplies & Post	\$194.20	51865607	EMS OXYGEN
		Total	\$194.20		
47189	09/08/25	MAYNARDS FOOD CENTER			
E 100-42110-210		Operating Supplies & Post	\$7.49		
		Total	\$7.49		
47190	09/08/25	MID AMERICA BOOKS			
E 211-45501-214		Library Books	\$95.80	0071642	LIB BOOKS
		Total	\$95.80		
47191	09/08/25	MN DOH DRINKING WATER PROTECTION			
G 601-21002		Connection Fees Payable	\$993.00		QUARTERLY SERVICE CONN FEE
		Total	\$993.00		
47192	09/08/25	MN VALLEY TESTING LABS, INC			
E 602-49450-210		Operating Supplies & Post	\$187.50	1319902	WATER SAMPLES
		Total	\$187.50		
47193	09/08/25	RUNNINGS SUPPLY, INC.			
E 100-43120-210		Operating Supplies & Post	\$108.30		STREETS SUPPLY
E 211-45501-210		Operating Supplies & Post	\$76.45		LIB BULBS
E 100-45202-210		Operating Supplies & Post	\$89.99		PARK EXT CORD
E 100-43120-210		Operating Supplies & Post	\$19.99		STREETS CHALKREEL
		Total	\$294.73		
47194	09/08/25	SNAK ATAK #57			
E 100-45202-211		Motor Fuel & Lubricants	\$89.25		DIESEL MOWER
		Total	\$89.25		
47195	09/08/25	SOUTHERN MN EMS EDUCATION			
E 201-42153-315		Travel Conference School	\$500.00	1395	EMS TRAINING
		Total	\$500.00		



CITY OF LAMBERTON

09/04/25 4:40 PM

Page 4

***Check Detail Register©**

Checks 47169-48000

Check #	Check Date	Vendor Name	Amount	Invoice	Comment
47196	09/08/25	TRACY AMB SERVICE EDUCATION			
	E 201-42153-305	Other Contractual Service	\$800.00		EMS INTERCEPTS X4: EE; EC, PS; JA
		Total	\$800.00		
47197	09/08/25	US POSTAL SERVICE			
	E 100-41425-210	Operating Supplies & Post	\$106.00		BOX RENTAL ONE YEAR
		Total	\$106.00		
		10100	\$18,828.26		

Fund Summary

10100 Checking

100 General Fund	\$10,784.32
201 Ambulance	\$2,880.70
207 EDA	\$10.65
211 Library	\$816.87
601 Water	\$3,077.35
602 Sewer	\$1,247.69
603 Garbage Collection	\$10.68
	\$18,828.26

Valerie Halter, Clerk

Date

Lydell Sik, Mayor

Date



CITY OF LAMBERTON

09/04/25 4:38 PM

Page 1

***Check Detail Register©**

2025 (August, September)

Check #	Check Date	Vendor Name	Amount	Invoice	Comment
10100 Checking					
1645 e	08/01/25	EFTPS			
G 100-21701		Federal Withholding	\$1,445.01		PP 16 8-1-25 PAYROLL DEDUCTION
G 100-21703		FICA Withholding	\$2,324.50		PP 16 8-1-25 PAYROLL DEDUCTION
G 100-21704		Medicare Withholding	\$638.38		PP 16 8-1-25 PAYROLL DEDUCTION
		Total	\$4,407.89		
1646 e	08/01/25	PERA			
G 100-21705		PERA Coord Withholding	\$1,631.67		PP 16 8-1-25 PAYROLL DEDUCTION
G 100-21706		PERA Police Withholding	\$964.42		PP 16 8-1-25 PAYROLL DEDUCTION
		Total	\$2,596.09		
1647 e	08/01/25	MN DEPARTMENT OF REVENUE			
G 100-21702		State Withholding	\$854.00		PP 16 8-1-25 PAYROLL DEDUCTION
		Total	\$854.00		
1649 e	08/06/25	USABLE LIFE			
G 100-21713		Health Insurance Withhold	\$48.30		080625 ECHECK
		Total	\$48.30		
1650 e	08/06/25	REDWOOD ELECTRIC COOPERATIVE			
E 201-42153-381		Utilities	\$56.11		JUNE- ELECTRIC SVC
E 100-42110-381		Utilities	\$56.12		JUNE- ELECTRIC SVC
E 100-45400-381		Utilities	\$116.48		JUNE- ELECTRIC SVC
E 211-45501-381		Utilities	\$116.48		JUNE- ELECTRIC SVC
E 100-43160-381		Utilities	\$1,278.00		JUNE- ELECTRIC SVC
E 601-49400-381		Utilities	\$1,581.00		JUNE- ELECTRIC SVC
E 602-49450-381		Utilities	\$135.18		JUNE- ELECTRIC SVC
E 100-45202-381		Utilities	\$669.79		JUNE- ELECTRIC SVC
E 100-43120-381		Utilities	\$31.61		JUNE- ELECTRIC SVC
E 100-45124-381		Utilities	\$1,177.40		JUNE- ELECTRIC SVC
E 100-42501-381		Utilities	\$66.00		JUNE- ELECTRIC SVC
E 100-42220-381		Utilities	\$99.96		JUNE- ELECTRIC SVC
E 100-41940-381		Utilities	\$99.96		JUNE- ELECTRIC SVC
		Total	\$5,484.09		
1651 e	08/04/25	FIRST DATA MERCHANT SVCS LLC			
E 100-45202-305		Other Contractual Service	\$138.34		SERVICE FEES
E 100-45202-305		Other Contractual Service	\$5.00		FEES
		Total	\$143.34		
1652 e	08/15/25	EFTPS			
G 100-21701		Federal Withholding	\$1,230.16		PP 17 08-15-25 PAYROLL DEDUCTION
G 100-21703		FICA Withholding	\$2,217.92		PP 17 08-15-25 PAYROLL DEDUCTION
G 100-21704		Medicare Withholding	\$595.84		PP 17 08-15-25 PAYROLL DEDUCTION
		Total	\$4,043.92		
1653 e	08/15/25	PERA			
G 100-21705		PERA Coord Withholding	\$1,652.08		PAYROLL DEDUCTIONPP 17 08-15-25 PAYROLL DEDUCTION



CITY OF LAMBERTON

09/04/25 4:38 PM

Page 2

***Check Detail Register©**

2025 (August, September)

Check #	Check Date	Vendor Name	Amount	Invoice	Comment
G 100-21706		PERA Police Withholding	\$964.42		PAYROLL DEDUCTIONPP 17 08-15-25 PAYROLL DEDUCTION
		Total	\$2,616.50		
1654 e	08/15/25	MN DEPARTMENT OF REVENUE			
G 100-21702		State Withholding	\$777.00		PP 17 08-15-25 PAYROLL DEDUCTION
		Total	\$777.00		
1655 e	08/11/25	REZPLOT SYSTEMS, LLC			
E 100-45202-305		Other Contractual Service	\$100.00	79344	WEB PAYMENT FEES 081125
E 100-45202-305		Other Contractual Service	\$58.80	79344	MARKETPLACE BOOKING FEE
		Total	\$158.80		
1656 e	08/11/25	MN ENERGY RESOURCES CORP.			
E 601-49400-381		Utilities	\$83.21		UTILITY PAYMENT: WATER
E 100-43120-381		Utilities	\$22.50		UTILITY PAYMENT:STREET
E 100-42220-381		Utilities	\$25.31		UTILITY PAYMENT:FIRE
E 100-41940-381		Utilities	\$25.30		UTILITY PAYMENT:CITY HALL
E 201-42153-381		Utilities	\$9.45		UTILITY PAYMENT: AMBULANCE
E 100-42110-381		Utilities	\$9.45		UTILITY PAYMENT:POLICE
E 100-45400-381		Utilities	\$11.01		UTILITY PAYMENT:COMM CENTER
E 211-45501-381		Utilities	\$11.00		UTILITY PAYMENT:.LIBRARY
E 100-45124-381		Utilities	\$381.03		UTILITY PAYMENT:POOL
		Total	\$578.26		
1657 e	08/19/25	MN DEPARTMENT OF REVENUE			
G 601-21000		Sales Taxes Payable	\$202.80		07-2025 Sales Tax Payment
G 601-21001		Local Sales Tax Payable	\$14.77		07-2025 Sales Tax Payment
G 603-21000		Sales Taxes Payable	\$182.40		07-2025 Sales Tax Payment
E 100-45124-445		Licenses & Taxes	\$412.41		07-2025 Sales Tax Payment
E 100-42110-445		Licenses & Taxes	\$0.07		07-2025 Sales Tax Payment
E 100-42220-445		Licenses & Taxes	\$0.00		07-2025 Sales Tax Payment
E 100-41425-445		Licenses & Taxes	\$8.00		07-2025 Sales Tax Payment
E 100-45202-445		Licenses & Taxes	\$324.39		07-2025 Sales Tax Payment
E 100-45400-445		Licenses & Taxes	\$0.00		07-2025 Sales Tax Payment
E 100-43120-445		Licenses & Taxes	\$20.65		07-2025 Sales Tax Payment
E 211-45501-445		Licenses & Taxes	\$1.55		07-2025 Sales Tax Payment
E 603-49500-445		Licenses & Taxes	(\$3.40)		07-2025 Sales Tax Payment
E 601-49400-445		Licenses & Taxes	\$1.43		07-2025 Sales Tax Payment
E 601-49400-445		Licenses & Taxes	(\$0.07)		07-2025 Sales Tax Payment
		Total	\$1,165.00		
1658 e	08/22/25	CARDMEMBER SERVICE			
E 100-42110-210		Operating Supplies & Post	\$3.69		BILLS ADOBE
E 100-41425-210		Operating Supplies & Post	\$3.69		BILLS ADOBE
E 100-42220-210		Operating Supplies & Post	\$3.69		BILLS ADOBE
E 100-43120-210		Operating Supplies & Post	\$3.69		BILLS ADOBE
E 100-45124-210		Operating Supplies & Post	\$3.69		BILLS ADOBE
E 100-41110-210		Operating Supplies & Post	\$3.69		BILLS ADOBE
E 100-45400-210		Operating Supplies & Post	\$3.69		BILLS ADOBE
E 601-49400-210		Operating Supplies & Post	\$3.69		BILLS ADOBE

**CITY OF LAMBERTON**

09/04/25 4:38 PM

Page 3

Check Detail Register©*2025 (August, September)**

Check #	Check Date	Vendor Name	Amount	Invoice	Comment
E 602-49450-210		Operating Supplies & Post	\$3.69		BILLS ADOBE
E 201-42153-210		Operating Supplies & Post	\$3.69		BILLS ADOBE
E 603-49500-210		Operating Supplies & Post	\$3.69		BILLS ADOBE
E 211-45501-210		Operating Supplies & Post	\$3.69		BILLS ADOBE
E 207-46501-210		Operating Supplies & Post	\$3.70		BILLS ADOBE
E 100-41940-381		Utilities	\$12.00		BILLS PREMIUM WATER CITY HALL
E 100-43120-381		Utilities	\$10.00		BILLS PREMIUM WATER SHOP
E 100-42110-210		Operating Supplies & Post	\$2.00		BILLS SR FAX
E 100-41425-210		Operating Supplies & Post	\$2.00		BILLS SR FAX
E 100-42220-210		Operating Supplies & Post	\$2.00		BILLS SR FAX
E 100-43120-210		Operating Supplies & Post	\$2.00		BILLS SR FAX
E 100-45124-210		Operating Supplies & Post	\$2.00		BILLS SR FAX
E 100-41110-210		Operating Supplies & Post	\$2.00		BILLS SR FAX
E 100-45400-210		Operating Supplies & Post	\$2.00		BILLS SR FAX
E 601-49400-210		Operating Supplies & Post	\$2.00		BILLS SR FAX
E 602-49450-210		Operating Supplies & Post	\$2.00		BILLS SR FAX
E 201-42153-210		Operating Supplies & Post	\$2.00		BILLS SR FAX
E 603-49500-210		Operating Supplies & Post	\$2.00		BILLS SR FAX
E 211-45501-210		Operating Supplies & Post	\$2.00		BILLS SR FAX
E 207-46501-210		Operating Supplies & Post	\$1.95		BILLS SR FAX
E 211-45501-310		Reading Programs Fees	\$325.00		SWANK MOTION PICTURE; REIMB BY GRANT LATER
E 100-42110-210		Operating Supplies & Post	\$20.05		PD CAR DOOR OPENER
E 100-42110-112		Clothing Allowance	\$119.72		PD RAIN JACKET
E 100-41425-315		Travel Conference School	\$8.00		MNGFOA DAY REG VAL
E 100-42110-112		Clothing Allowance	\$268.89		PD CLOTHING
E 100-42110-210		Operating Supplies & Post	\$56.15		POSTAGE
E 100-41425-210		Operating Supplies & Post	\$56.15		POSTAGE STAMPS
E 100-42220-210		Operating Supplies & Post	\$56.15		POSTAGE STAMPS
E 100-43120-210		Operating Supplies & Post	\$56.15		POSTAGE STAMPS
E 100-45124-210		Operating Supplies & Post	\$56.15		POSTAGE STAMPS
E 100-41110-210		Operating Supplies & Post	\$56.15		POSTAGE STAMPS
E 100-45400-210		Operating Supplies & Post	\$56.15		POSTAGE STAMPS
E 601-49400-210		Operating Supplies & Post	\$56.15		POSTAGE STAMPS
E 602-49450-210		Operating Supplies & Post	\$56.15		POSTAGE STAMPS
E 201-42153-210		Operating Supplies & Post	\$56.15		POSTAGE STAMPS
E 603-49500-210		Operating Supplies & Post	\$56.15		POSTAGE STAMPS
E 211-45501-210		Operating Supplies & Post	\$56.15		POSTAGE STAMPS
E 207-46501-210		Operating Supplies & Post	\$56.20		POSTAGE STAMPS
E 601-49400-210		Operating Supplies & Post	\$336.00		POSTAGE UB BILLING
E 602-49450-210		Operating Supplies & Post	\$336.00		POSTAGE UB BILLING
E 603-49500-210		Operating Supplies & Post	\$336.00		POSTAGE UB BILLING
E 617-49710-210		Operating Supplies & Post	\$336.00		POSTAGE UB BILLING
E 100-45124-250		Merchandise for Resale	\$155.00		POOL RESALE DG
E 100-45124-210		Operating Supplies & Post	\$43.88		POOL SUPPLY MENARDS
E 100-45124-250		Merchandise for Resale	\$179.00		POOL RESALE DG
E 100-45124-250		Merchandise for Resale	\$126.70		POOL RESALE DG
E 100-45124-250		Merchandise for Resale	\$219.35		POOL RESALE DG
E 100-45124-250		Merchandise for Resale	\$67.75		POOL RESALE DG



CITY OF LAMBERTON

09/04/25 4:38 PM

Page 4

***Check Detail Register©**

2025 (August, September)

Check #	Check Date	Vendor Name	Amount	Invoice	Comment
E 100-45124-210		Operating Supplies & Post	\$33.00		POOL SUPPLY DG
E 100-42110-210		Operating Supplies & Post	\$12.68		PD CERTIFIED MAIL
E 201-42153-210		Operating Supplies & Post	\$86.91		EMS SUPPLY
E 201-42153-210		Operating Supplies & Post	\$11.99		EMS SUPPLY
E 100-45124-210		Operating Supplies & Post	\$24.95		POOL HOME BASE SCHEDULING
E 100-45124-210		Operating Supplies & Post	(\$43.88)		POOL SUPPLY MENARDS
E 100-45124-221		Rep & Maint/Supplies	\$43.88		POOL SUPPLY MENARDS
		Total	\$3,872.80		
1659 e	08/22/25	CENTURYLINK			
E 100-45124-210		Operating Supplies & Post	\$62.53		JULY AUG - PHONE POOL
E 100-45124-210		Operating Supplies & Post	(\$62.53)		JULY AUG - PHONE POOL
		Total	\$0.00		
1660 e	08/20/25	BLUE CROSS BLUE SHIELD			
G 100-21713		Health Insurance Withhold	\$2,489.33	25081125302	SEPT BCBS
		Total	\$2,489.33		
1661 e	08/18/25	AFLAC			
G 100-21712		AFLAC Withholding	\$328.40	828039	JULY PREMIUM
		Total	\$328.40		
1662 e	08/15/25	FIRST SECURITY BANK			
E 100-42110-210		Operating Supplies & Post	\$7.28		JULY 2025 BANK FEES
E 100-41425-210		Operating Supplies & Post	\$7.28		JULY 2025 BANK FEES
E 100-42220-210		Operating Supplies & Post	\$7.28		JULY 2025 BANK FEES
E 100-43120-210		Operating Supplies & Post	\$7.28		JULY 2025 BANK FEES
E 100-45124-210		Operating Supplies & Post	\$7.28		JULY 2025 BANK FEES
E 100-41110-210		Operating Supplies & Post	\$7.28		JULY 2025 BANK FEES
E 100-45400-210		Operating Supplies & Post	\$7.28		JULY 2025 BANK FEES
E 601-49400-210		Operating Supplies & Post	\$7.28		JULY 2025 BANK FEES
E 602-49450-210		Operating Supplies & Post	\$7.28		JULY 2025 BANK FEES
E 201-42153-210		Operating Supplies & Post	\$7.28		JULY 2025 BANK FEES
E 603-49500-210		Operating Supplies & Post	\$7.28		JULY 2025 BANK FEES
E 211-45501-210		Operating Supplies & Post	\$7.28		JULY 2025 BANK FEES
E 207-46501-210		Operating Supplies & Post	\$7.29		JULY 2025 BANK FEES
E 617-49710-210		Operating Supplies & Post	\$0.00		JULY 2025 BANK FEES
		Total	\$94.65		
1663 e	08/25/25	CITY OF LAMBERTON			
E 201-42153-381		Utilities	\$35.51		082525 Utility Bill
E 100-42110-381		Utilities	\$35.52		082525 Utility Bill
E 100-45400-381		Utilities	\$46.35		082525 Utility Bill
E 211-45501-381		Utilities	\$46.34		082525 Utility Bill
E 100-43160-381		Utilities	\$0.00		082525 Utility Bill
E 100-45124-381		Utilities	\$203.46		082525 Utility Bill
E 100-42220-381		Utilities	\$18.63		082525 Utility Bill
E 100-41940-381		Utilities	\$18.63		082525 Utility Bill
		Total	\$404.44		



CITY OF LAMBERTON

09/04/25 4:38 PM

Page 5

***Check Detail Register©**

2025 (August, September)

Check #	Check Date	Vendor Name	Amount	Invoice	Comment
1664 e	08/26/25	VERIZON WIRELESS			
E 100-42110-210		Operating Supplies & Post	\$165.69		WIRELESS SVC - CSO CELL
E 100-42110-210		Operating Supplies & Post	\$40.01		WIRELESS SVC - POLICE TOUGHBOOK
E 201-42153-210		Operating Supplies & Post	\$40.01		WIRELESS SVC - AMBULANCE HOT SPOT
E 100-43120-210		Operating Supplies & Post	\$38.38		WIRELESS SVC - PUBLIC WORKS CELL
E 601-49400-210		Operating Supplies & Post	\$38.38		WIRELESS SVC - WATER TOWER CELL
E 100-42110-210		Operating Supplies & Post	\$38.38		WIRELESS SVC - POLICE CELL
		Total	\$360.85		
1665 e	08/29/25	EFTPS			
G 100-21701		Federal Withholding	\$1,386.07		PP 18 082925 PAYROLL DEDUCTION
G 100-21703		FICA Withholding	\$2,226.40		PP 18 082925 PAYROLL DEDUCTION
G 100-21704		Medicare Withholding	\$615.48		PP 18 082925 PAYROLL DEDUCTION
		Total	\$4,227.95		
1666 e	08/29/25	PERA			
G 100-21705		PERA Coord Withholding	\$1,602.78		PP 18 082925 PAYROLL DEDUCTION
G 100-21706		PERA Police Withholding	\$964.42		PP 18 082925 PAYROLL DEDUCTION
		Total	\$2,567.20		
1667 e	08/29/25	MN DEPARTMENT OF REVENUE			
G 100-21702		State Withholding	\$828.00		PP 18 082925 PAYROLL DEDUCTION
		Total	\$828.00		
1668 e	08/22/25	CENTURYLINK			
E 100-45124-210		Operating Supplies & Post	\$62.56		JULY AUG - PHONE POOL
		Total	\$62.56		
1669 e	09/03/25	FIRST DATA MERCHANT SVCS LLC			
E 100-45202-305		Other Contractual Service	\$2.60		FEES AUG 2025
E 100-45202-305		Other Contractual Service	\$25.66		SERVICE CHARGES AUG 2025
		Total	\$28.26		
1670 e	08/22/25	CENTURYLINK			
E 100-45124-210		Operating Supplies & Post	\$62.56		JULY AUG - PHONE POOL
		Total	\$62.56		
		10100	\$38,200.19		



***Check Detail Register©**

2025 (August, September)

Check #	Check Date	Vendor Name	Amount	Invoice	Comment
---------	------------	-------------	--------	---------	---------

Fund Summary

10100 Checking

100 General Fund	\$33,465.40
201 Ambulance	\$309.10
207 EDA	\$69.14
211 Library	\$569.49
601 Water	\$2,326.64
602 Sewer	\$540.30
603 Garbage Collection	\$584.12
617 Storm Sewer	\$336.00
	\$38,200.19

Valerie Halter, Clerk

Date

Lydell Sik, Mayor

Date

CITY OF LAMBERTON

09/04/25 4:42 PM

Page 1

Paid Register

Check Number	Employee Number	Employee Name	Pay Period	Pay Group Description	Check Amount	Check Date	Status
0502881	000000007		16	Biweekly	\$2,359.80	8/1/2025	Outstanding
0502889	000000425		16	Biweekly	\$610.99	8/1/2025	Outstanding
0502883	000000010		16	Biweekly	\$292.08	8/1/2025	Outstanding
0502887	000000404		16	Biweekly	\$453.72	8/1/2025	Outstanding
0502890	000000434		16	Biweekly	\$462.40	8/1/2025	Outstanding
0502891	000000435		16	Biweekly	\$153.74	8/1/2025	Outstanding
0502892	000000436		16	Biweekly	\$577.34	8/1/2025	Outstanding
0502893	000000437		16	Biweekly	\$580.18	8/1/2025	Outstanding
0502894	000000438		16	Biweekly	\$390.38	8/1/2025	Outstanding
0502885	000000013		16	Biweekly	\$1,334.33	8/1/2025	Outstanding
0502880	000000004		16	Biweekly	\$2,200.22	8/1/2025	Outstanding
0502895	000000439		16	Biweekly	\$564.70	8/1/2025	Outstanding
0502896	000000440		16	Biweekly	\$401.05	8/1/2025	Outstanding
0502882	000000008		16	Biweekly	\$1,379.00	8/1/2025	Outstanding
0502884	000000012		16	Biweekly	\$1,508.67	8/1/2025	Outstanding
0502888	000000406		16	Biweekly	\$882.77	8/1/2025	Outstanding
0502897	000000442		16	Biweekly	\$105.98	8/1/2025	Outstanding
0502879	000000003		16	Biweekly	\$54.44	8/1/2025	Outstanding
0502886	000000029		16	Biweekly	\$2,285.47	8/1/2025	Outstanding
0502898	000000443		16	Biweekly	\$185.82	8/1/2025	Outstanding
0502899	000000446		16	Biweekly	\$191.38	8/1/2025	Outstanding
0502902	000000007		17	Biweekly	\$2,359.80	8/15/2025	Outstanding
0502903	000000008		17	Biweekly	\$1,379.00	8/15/2025	Outstanding
0502905	000000011		17	Biweekly	\$43.44	8/15/2025	Outstanding
0502906	000000012		17	Biweekly	\$1,520.00	8/15/2025	Outstanding
0502910	000000406		17	Biweekly	\$835.55	8/15/2025	Outstanding
0502911	000000425		17	Biweekly	\$491.42	8/15/2025	Outstanding
0502904	000000010		17	Biweekly	\$412.57	8/15/2025	Outstanding
0502909	000000404		17	Biweekly	\$412.26	8/15/2025	Outstanding
0502912	000000434		17	Biweekly	\$396.66	8/15/2025	Outstanding
0502913	000000435		17	Biweekly	\$326.83	8/15/2025	Outstanding
0502914	000000436		17	Biweekly	\$281.34	8/15/2025	Outstanding
0502915	000000437		17	Biweekly	\$177.65	8/15/2025	Outstanding
0502916	000000438		17	Biweekly	\$198.14	8/15/2025	Outstanding
0502907	000000013		17	Biweekly	\$1,319.44	8/15/2025	Outstanding
0502901	000000004		17	Biweekly	\$2,200.22	8/15/2025	Outstanding
0502917	000000439		17	Biweekly	\$575.79	8/15/2025	Outstanding
0502918	000000440		17	Biweekly	\$263.35	8/15/2025	Outstanding
0502919	000000442		17	Biweekly	\$234.57	8/15/2025	Outstanding
0502900	000000003		17	Biweekly	\$96.78	8/15/2025	Outstanding
0502908	000000029		17	Biweekly	\$1,859.92	8/15/2025	Outstanding
0502920	000000443		17	Biweekly	\$343.06	8/15/2025	Outstanding
0502921	000000446		17	Biweekly	\$134.62	8/15/2025	Outstanding
0502924	000000007		18	Biweekly	\$2,359.80	8/29/2025	Outstanding
0502925	000000008		18	Biweekly	\$1,384.58	8/29/2025	Outstanding

CITY OF LAMBERTON

09/04/25 4:42 PM

Page 2

Paid Register

Check Number	Employee Number	Employee Name	Pay Period	Pay Group Description	Check Amount	Check Date	Status
0502927	000000011		18	Biweekly	\$21.72	8/29/2025	Outstanding
0502928	000000012		18	Biweekly	\$1,391.06	8/29/2025	Outstanding
0502932	000000406		18	Biweekly	\$823.22	8/29/2025	Outstanding
0502933	000000425		18	Biweekly	\$398.14	8/29/2025	Outstanding
0502926	000000010		18	Biweekly	\$209.36	8/29/2025	Outstanding
0502931	000000404		18	Biweekly	\$435.52	8/29/2025	Outstanding
0502934	000000434		18	Biweekly	\$549.87	8/29/2025	Outstanding
0502935	000000436		18	Biweekly	\$785.79	8/29/2025	Outstanding
0502936	000000437		18	Biweekly	\$646.56	8/29/2025	Outstanding
0502937	000000438		18	Biweekly	\$614.51	8/29/2025	Outstanding
0502929	000000013		18	Biweekly	\$1,466.58	8/29/2025	Outstanding
0502923	000000004		18	Biweekly	\$2,200.22	8/29/2025	Outstanding
0502938	000000439		18	Biweekly	\$594.30	8/29/2025	Outstanding
0502939	000000440		18	Biweekly	\$384.59	8/29/2025	Outstanding
0502940	000000442		18	Biweekly	\$262.23	8/29/2025	Outstanding
0502922	000000003		18	Biweekly	\$54.44	8/29/2025	Outstanding
0502930	000000029		18	Biweekly	\$2,711.02	8/29/2025	Outstanding
0502941	000000443		18	Biweekly	\$517.50	8/29/2025	Outstanding
0502942	000000446		18	Biweekly	\$607.00	8/29/2025	Outstanding
					\$51,254.88		

Explanation of Difference: _____

City Clerk_____
Date_____
Mayor_____
Date



FINANCIAL REPORT

September 2025 - **UPDATED**

NEW VENDORS

FINANCIALS

Claims for Approval:

	Start #	End#	Total
Checks	47169	47203	\$19,517.72
eChecks	1652e	1670e	\$38,200.19
Payroll	0502879	0502942	\$51,254.88
Claims Total			\$108,972.79

Voided Checks: None

Approved: _____
Mayor

Date: _____

Approved: _____
Clerk

Date: _____



CITY OF LAMBERTON

09/08/25 5:11 PM

Page 1

***Check Detail Register©**

September 2025

Check #	Check Date	Vendor Name	Amount	Invoice	Comment
10100 Checking					
47169	09/08/25	AMAZON CAPITAL SERVICES, INC.			
E 100-42110-210		Operating Supplies & Post	\$35.99		PD PAPER TOWELS
E 201-42153-210		Operating Supplies & Post	\$35.99		AMBU PAPER TOWELS
E 211-45501-216		DVD and Multimedia	\$223.31		DVD'S
E 211-45501-216		DVD and Multimedia	\$17.63		DVD
E 211-45501-210		Operating Supplies & Post	\$33.02		LIB SUPPLY
E 211-45501-310		Reading Programs Fees	\$48.65		READING PROGRAM
E 211-45501-310		Reading Programs Fees	\$31.19		READING PROGRAM
E 100-42220-210		Operating Supplies & Post	\$27.78		FIRE PAPER TOWELS
E 100-41425-210		Operating Supplies & Post	\$27.78		CLERK PAPER TOWELS
E 100-42110-210		Operating Supplies & Post	\$17.51		PD PATCHES
E 100-41425-210		Operating Supplies & Post	\$7.93		
		Total	\$506.78		
47170	09/08/25	BOUNDTREE MEDICAL, LLC			
E 201-42153-210		Operating Supplies & Post	\$123.16	85877973	EMS SUPPLY
E 201-42153-210		Operating Supplies & Post	\$29.49	85887038	EMS SUPPLY
		Total	\$152.65		
47171	09/08/25	CENTER POINT LARGE PRINT			
E 211-45501-214		Library Books	\$49.14	2185809	LIB BK
		Total	\$49.14		
47172	09/08/25	CENTRACARE EMS			
E 201-42153-315		Travel Conference School	\$200.00		INTERCEPT MC
		Total	\$200.00		
47173	09/08/25	CITIZEN PUBLISHING CO. INC.			
E 100-45300-311		Other fees & Miscellaneous	\$73.20	360110	HOT IRON DAYS
E 100-45300-311		Other fees & Miscellaneous	\$12.00	360201	HOT IRON DAYS
		Total	\$85.20		
47174	09/08/25	CLARA CITY TELEPHONE CO			
E 201-42153-210		Operating Supplies & Post	\$10.65	13684850	TELE & INTERNET
E 100-42110-210		Operating Supplies & Post	\$10.65	13684850	TELE & INTERNET
E 100-41425-210		Operating Supplies & Post	\$43.79	13684850	TELE & INTERNET
E 100-42220-210		Operating Supplies & Post	\$10.65	13684850	TELE & INTERNET
E 601-49400-210		Operating Supplies & Post	\$10.65	13684850	TELE & INTERNET
E 100-43120-210		Operating Supplies & Post	\$10.65	13684850	TELE & INTERNET
E 207-46501-210		Operating Supplies & Post	\$10.65	13684850	TELE & INTERNET
E 211-45501-210		Operating Supplies & Post	\$43.79	13684850	TELE & INTERNET
E 100-45124-210		Operating Supplies & Post	\$10.65	13684850	TELE & INTERNET
E 100-45400-210		Operating Supplies & Post	\$10.65	13684850	TELE & INTERNET
E 602-49450-210		Operating Supplies & Post	\$10.65	13684850	TELE & INTERNET
E 100-41110-210		Operating Supplies & Post	\$10.65	13684850	TELE & INTERNET
E 603-49500-210		Operating Supplies & Post	\$10.68	13684850	TELE & INTERNET
		Total	\$204.76		
47175	09/08/25	CORE & MAIN LP			



CITY OF LAMBERTON

09/08/25 5:11 PM

Page 2

***Check Detail Register©**

September 2025

Check #	Check Date	Vendor Name	Amount	Invoice	Comment
E 601-49400-210		Operating Supplies & Post	\$1,057.10	X338755	PARTS WATER DEPT
		Total	\$1,057.10		
47176	09/08/25	ECONO SIGNS LLC			
E 100-43120-210		Operating Supplies & Post	\$576.80	10-997546	SIGNS BY SCHOOL
		Total	\$576.80		
47177	09/08/25	FARMERS CO-OP OIL COMPANY			
E 100-42110-211		Motor Fuel & Lubricants	\$0.00		PD FUEL
E 100-42220-211		Motor Fuel & Lubricants	\$0.00		FIRE FUEL
E 201-42153-211		Motor Fuel & Lubricants	\$0.00		AMBU FUEL
E 100-43120-211		Motor Fuel & Lubricants	\$0.00		STREET FUEL
E 100-45202-211		Motor Fuel & Lubricants	\$0.00		PARKS FUEL
E 100-42110-211		Motor Fuel & Lubricants	\$248.15		PD FUEL
E 201-42153-211		Motor Fuel & Lubricants	\$289.93		AMBU FUEL
E 100-43120-211		Motor Fuel & Lubricants	\$235.82		STREETS FUEL
E 100-45202-211		Motor Fuel & Lubricants	\$169.40		PARKS FUEL
E 601-49400-211		Motor Fuel & Lubricants	\$15.18		WATER FUEL
E 602-49450-211		Motor Fuel & Lubricants	\$88.11		SEWER FUEL
E 100-45124-210		Operating Supplies & Post	\$29.89		POOL FUEL
		Total	\$1,076.48		
47178	09/08/25	FERGUSON WATERWORKS, INC #2516			
E 601-49400-305		Other Contractual Service	\$948.60	519434	HOST/SUPPORT 8/1/25-7/31-26
E 602-49450-305		Other Contractual Service	\$948.60	519434	HOST/SUPPORT 8/1/25-7/31-26
		Total	\$1,897.20		
47179	09/08/25	GOPHER STATE ONE-CALL, INC.			
E 601-49400-305		Other Contractual Service	\$12.82	5080533	LOCATE
E 602-49450-305		Other Contractual Service	\$12.83	5080533	LOCATE
		Total	\$25.65		
47180	09/08/25	HAWKINS, INC.			
E 601-49400-210		Operating Supplies & Post	\$40.00		CHLORINE
		Total	\$40.00		
47181	09/08/25	HEIMAN, INC.			
E 100-42220-210		Operating Supplies & Post	\$1,019.44	0946058-IN	FIRE FS 2 MAX WITH CASE
		Total	\$1,019.44		
47182	09/08/25	HOMETOWN BILLING			
E 201-42153-305		Other Contractual Service	\$697.28		EMS BILLING
		Total	\$697.28		
47183	09/08/25	JEFFERS DRAY LINE INC			
E 100-43120-210		Operating Supplies & Post	\$640.00	20073	BLACK DIRT
E 100-43120-510		Equip & Improvements	\$5,747.68	20083	CLASS 2 3/4" FINES & HAULING
		Total	\$6,387.68		
47184	09/08/25	JOHN DEERE FINANCIAL			
E 100-45202-210		Operating Supplies & Post	\$125.50	13382190	PARKS PARTS BELT



CITY OF LAMBERTON

09/08/25 5:11 PM

Page 3

***Check Detail Register©**

September 2025

Check #	Check Date	Vendor Name	Amount	Invoice	Comment
E 100-45202-210		Operating Supplies & Post	\$80.15	13384450	PARKS PARTS
E 100-45202-210		Operating Supplies & Post	\$139.82	13388370	PARKS PARTS BELTS
		Total	\$345.47		
47185	09/08/25	KIDS REFERENCE COMPANY, INC.			
E 211-45501-214		Library Books	\$197.89	KRC07-1416	LIB BOOKS
		Total	\$197.89		
47186	09/08/25	KIRVIDA FIRE			
E 100-42220-210		Operating Supplies & Post	\$600.82	13254	2004 INTERN.PUMPER SERVICE ANNUAL TEST
E 100-42220-210		Operating Supplies & Post	\$375.00	13255	1984 FORD PUMPER ANNUAL PUMP TEST
		Total	\$975.82		
47187	09/08/25	L & S CONSTRUCTION, INC..			
E 100-43120-210		Operating Supplies & Post	\$64.95	082825-Q	PARTS SKID STREETS
		Total	\$64.95		
47188	09/08/25	LINDE GAS & EQUIPMENT, INC			
E 201-42153-210		Operating Supplies & Post	\$194.20	51865607	EMS OXYGEN
		Total	\$194.20		
47189	09/08/25	MAYNARDS FOOD CENTER			
E 100-42110-210		Operating Supplies & Post	\$7.49		
		Total	\$7.49		
47190	09/08/25	MID AMERICA BOOKS			
E 211-45501-214		Library Books	\$95.80	0071642	LIB BOOKS
		Total	\$95.80		
47191	09/08/25	MN DOH DRINKING WATER PROTECTION			
G 601-21002		Connection Fees Payable	\$993.00		QUARTERLY SERVICE CONN FEE
		Total	\$993.00		
47192	09/08/25	MN VALLEY TESTING LABS, INC			
E 602-49450-210		Operating Supplies & Post	\$187.50	1319902	WATER SAMPLES
		Total	\$187.50		
47193	09/08/25	RUNNINGS SUPPLY, INC.			
E 100-43120-210		Operating Supplies & Post	\$108.30		STREETS SUPPLY
E 211-45501-210		Operating Supplies & Post	\$76.45		LIB BULBS
E 100-45202-210		Operating Supplies & Post	\$89.99		PARK EXT CORD
E 100-43120-210		Operating Supplies & Post	\$19.99		STREETS CHALKREEL
		Total	\$294.73		
47194	09/08/25	SNAK ATAK #57			
E 100-45202-211		Motor Fuel & Lubricants	\$89.25		DIESEL MOWER
		Total	\$89.25		
47195	09/08/25	SOUTHERN MN EMS EDUCATION			
E 201-42153-315		Travel Conference School	\$500.00	1395	EMS TRAINING
		Total	\$500.00		

Lamberton Swimming Pool																	
Daily Deposit Tracking																	
Date		Admissions			Sales						Receipts				Cash	Bank	Deposit
		Paid	Punch Card	Season Pass	Admission	Punch Card	Season Pass	Lessons	Concessions	Total	Checks	Cash	Coins	Total	Short/Long	Deposit	Date
6/1/2025	Sunday	17	1	18	102.00	0.00	3,255.00	180.00	314.50	3,851.50	3,150.00	706.00	1.00	3,857.00	-5.50	3,867.00	6/2/25
6/2/2025	Monday	14	7	52	80.00	220.00	1,380.00	0.00	173.00	1,853.00	1,545.00	303.00	5.50	1,853.50	-0.50	1,853.50	6/2/25
6/3/2025	Tuesday	2	3	26	8.00	0.00	0.00	0.00	49.00	57.00	0.00	51.00	6.25	57.25	-0.25	57.25	6/4/25
6/4/2025	Wednesday	26	11	63	92.00	55.00	715.00	0.00	216.75	1,078.75	460.00	597.00	21.75	1,078.75	0.00	1,078.75	6/6/25
6/5/2025	Thursday	4	3	30	22.00	110.00	375.00	0.00	43.50	550.50	485.00	65.00	0.25	550.25	0.25	550.25	6/6/25
6/6/2025	Friday	3	2	44	14.00	0.00	0.00	0.00	88.00	102.00	0.00	99.00	3.00	102.00	0.00	101.99	6/9/25
6/7/2025	Saturday	7	2	34	42.00	0.00	85.00	0.00	87.00	214.00	91.00	115.00	8.00	214.00	0.00	224.00	6/9/25
6/8/2025	Sunday	3	1	8	18.00	55.00	0.00	0.00	29.25	102.25	55.00	47.00	0.25	102.25	0.00	102.25	6/9/25
6/9/2025	Monday	0	0	0	0.00	0.00	0.00	0.00	0.00	0.00	0.00	0.00	0.00	0.00	0.00	0.00	
6/10/2025	Tuesday	18	16	80	108.00	110.00	255.00	0.00	240.75	713.75	255.00	457.00	0.75	712.75	1.00	712.75	6/10/25
6/11/2025	Wednesday	4	2	16	20.00	0.00	0.00	0.00	20.50	40.50	0.00	40.00	0.50	40.50	0.00	40.50	6/12/25
6/12/2025	Thursday	1	1	6	6.00	0.00	0.00	0.00	7.00	13.00	0.00	12.00	1.00	13.00	0.00	13.00	6/13/25
6/13/2025	Friday	0	0	0	0.00	0.00	0.00	0.00	0.00	0.00	0.00	0.00	0.00	0.00	0.00	0.00	
6/14/2025	Saturday	0	0	0	0.00	0.00	0.00	0.00	0.00	0.00	0.00	0.00	0.00	0.00	0.00	0.00	
6/15/2025	Sunday	0	2	9	0.00	0.00	0.00	0.00	29.75	29.75	0.00	26.00	3.75	29.75	0.00	29.75	6/18/25
6/16/2025	Monday	16	7	48	96.00	110.00	0.00	0.00	117.50	323.50	55.00	263.00	5.50	323.50	0.00	323.50	6/17/23
6/17/2025	Tuesday	16	5	53	88.00	0.00	205.00	0.00	204.75	497.75	0.00	498.00	0.75	498.75	-1.00	498.75	6/18/25
6/18/2025	Wednesday	5	1	44	26.00	0.00	0.00	0.00	84.00	110.00	0.00	104.00	7.00	111.00	-1.00	110.00	6/20/25
6/19/2025	Thursday	14	11	62	106.00	110.00	205.00	0.00	295.00	716.00	315.00	405.00	6.00	726.00	-10.00	725.75	6/20/25
6/20/2025	Friday	18	13	50	80.00	110.00	0.00	0.00	164.75	354.75	110.00	243.00	1.75	354.75	0.00	355.75	6/23/25
6/21/2025	Saturday	22	18	41	97.00	110.00	255.00	0.00	131.75	593.75	255.00	360.00	2.75	617.75	-24.00	617.25	6/23/25
6/22/2025	Sunday	24	8	44	124.00	0.00	255.00	0.00	77.25	456.25	255.00	199.00	2.25	456.25	0.00	456.25	6/23/25
6/23/2025	Monday	2	0	63	2.00	0.00	0.00	160.00	81.25	243.25	120.00	113.00	0.25	233.25	10.00	234.25	6/24/25
6/24/2025	Tuesday	17	6	61	82.00	0.00	0.00	0.00	137.50	219.50	22.50	198.00	0.00	220.50	-1.00	220.50	6/27/25
6/25/2025	Wednesday	1	0	7	1.00	0.00	0.00	0.00	30.50	31.50	0.00	29.00	2.50	31.50	0.00	31.50	6/27/25
6/26/2025	Thursday	0	0	23	0.00	0.00	0.00	0.00	22.50	22.50	0.00	23.00	0.00	23.00	-0.50	23.00	6/27/25
6/27/2025	Friday	15	5	22	45.00	0.00	0.00	0.00	89.50	134.50	0.00	134.00	0.50	134.50	0.00	134.50	7/1/25
6/28/2025	Saturday	10	4	30	66.00	55.00	0.00	0.00	93.25	214.25	0.00	215.00	0.00	215.00	-0.75	215.50	7/1/25
6/29/2025	Sunday	16	2	29	96.00	0.00	0.00	0.00	36.00	132.00	30.00	100.00	2.00	132.00	0.00	132.00	7/1/25
6/30/2025	Monday	29	10	80	162.00	55.00	0.00	0.00	125.50	342.50	55.00	282.00	5.50	342.50	0.00	342.50	7/1/25
	TOTALS	304	141	1043	1,583.00	1,100.00	6,985.00	340.00	2,990.00	12,998.00	7,258.50	5,684.00	88.75	13,031.25	-33.25	13,051.99	

Lamberton Swimming Pool

Daily Deposit Tracking July 2025

Date	Day of Week	Admissions			Sales						Receipts				Cash	Bank	Deposit
		Paid	Punch Card	Season Pass	Admission	Punch Card	Season Pass	Lessons	Concessions	Total	Checks	Cash	Coins	Total	Short/Long	Deposit	Date
7/1/2025	Tuesday	17	9	65	98.00	55.00	65.00	0.00	111.25	329.25	55.00	227.00	6.25	288.25	41.00	288.25	7/2/25
7/2/2025	Wednesday	27	5	64	145.00	0.00	0.00	0.00	176.00	321.00	0.00	259.00	16.25	275.25	45.75	275.50	7/3/25
7/3/2025	Thursday	13	3	47	72.00	55.00	205.00	0.00	59.50	391.50	12.00	374.00	5.25	391.25	0.25	391.25	7/7/25
7/4/2025	Friday	12	0	16	67.00	0.00	0.00	0.00	37.00	104.00	13.00	88.00	3.20	104.20	-0.20	104.70	7/7/25
7/5/2025	Saturday	0	0	6	0.00	0.00	0.00	0.00	10.00	10.00	0.00	10.00	0.00	10.00	0.00	10.00	7/7/25
7/6/2025	Sunday	14	0	24	84.00	0.00	0.00	0.00	84.00	168.00	0.00	168.00	0.50	168.50	-0.50	168.50	7/7/25
7/7/2025	Monday	12	4	29	62.00	55.00	0.00	125.00	72.25	314.25	180.00	134.00	0.25	314.25	0.00	314.25	7/8/25
7/8/2025	Tuesday	22	11	50	120.00	55.00	0.00	0.00	151.50	326.50	55.00	272.00	0.25	327.25	-0.75	327.25	7/10/25
7/9/2025	Wednesday	11	7	34	66.00	110.00	615.00	0.00	55.00	846.00	465.00	400.00	0.75	865.75	-19.75	865.75	7/11/25
7/10/2025	Thursday	7	4	55	40.00	0.00	0.00	0.00	139.75	179.75	18.00	158.00	15.00	191.00	-11.25	191.00	7/11/25
7/11/2025	Friday	8	7	33	48.00	0.00	0.00	0.00	94.25	142.25	0.00	167.00	2.75	169.75	-27.50	169.75	7/15/25
7/12/2025	Saturday	8	2	20	43.00	0.00	0.00	0.00	11.50	54.50	0.00	50.00	4.50	54.50	0.00	54.50	7/15/25
7/13/2025	Sunday	9	3	31	49.00	0.00	0.00	0.00	33.50	82.50	0.00	82.00	0.50	82.50	0.00	82.50	7/15/25
7/14/2025	Monday	12	4	35	76.00	55.00	0.00	375.00	73.50	579.50	430.00	148.00	2.50	580.50	-1.00	580.50	7/15/25
7/15/2025	Tuesday	8	5	60	48.00	55.00	0.00	0.00	166.00	269.00	0.00	267.00	3.50	270.50	-1.50	270.50	7/16/25
7/16/2025	Wednesday	0	0	0	0.00	0.00	0.00	0.00	0.00	0.00	0.00	0.00	0.00	0.00	0.00	0.00	
7/17/2025	Thursday	7	5	23	37.00	0.00	0.00	180.00	26.00	243.00	180.00	61.00	2.10	243.10	-0.10	243.10	7/21/25
7/18/2025	Friday	13	4	23	76.00	55.00	0.00	0.00	75.00	206.00	55.00	151.00	0.50	206.50	-0.50	206.50	7/21/25
7/19/2025	Saturday	0	0	9	0.00	0.00	0.00	0.00	11.50	11.50	0.00	10.00	1.50	11.50	0.00	11.50	7/21/25
7/20/2025	Sunday	5	2	13	30.00	0.00	0.00	0.00	35.75	65.75	0.00	65.00	0.75	65.75	0.00	65.75	7/21/25
7/21/2025	Monday	11	5	29	39.00	0.00	0.00	95.00	32.75	166.75	95.00	71.00	0.75	166.75	0.00	166.75	7/22/25
7/22/2025	Tuesday	29	16	72	141.00	55.00	0.00	0.00	301.50	497.50	155.00	341.00	0.50	496.50	1.00	496.50	7/24/25
7/23/2025	Wednesday	6	1	55	36.00	0.00	0.00	0.00	40.50	76.50	18.00	58.00	0.50	76.50	0.00	76.50	7/30/25
7/24/2025	Thursday	10	4	60	39.00	0.00	0.00	0.00	95.00	134.00	0.00	125.00	9.00	134.00	0.00	134.00	7/29/25
7/25/2025	Friday	20	0	40	105.00	0.00	0.00	0.00	77.50	182.50	0.00	182.00	0.50	182.50	0.00	182.50	7/30/25
7/26/2025	Saturday	20	10	14	140.00	55.00	0.00	0.00	41.00	236.00	55.00	181.00	0.00	236.00	0.00	236.00	7/28/25
7/27/2025	Sunday	22	5	23	139.00	0.00	0.00	0.00	105.75	244.75	0.00	241.00	3.75	244.75	0.00	244.75	7/28/25
7/28/2025	Monday	2	3	20	12.00	0.00	0.00	0.00	77.00	89.00	17.00	71.00	1.29	89.29	-0.29	89.29	7/31/25
7/29/2025	Tuesday	6	7	14	36.00	0.00	0.00	0.00	36.75	72.75	0.00	72.00	0.75	72.75	0.00	72.75	7/31/25
7/30/2025	Wednesday	4	3	11	24.00	0.00	0.00	0.00	33.50	57.50	0.00	55.00	2.50	57.50	0.00	57.50	8/4/25
7/31/2025	Thursday	9	5	27	50.00	0.00	0.00	0.00	7.50	57.50	0.00	57.00	0.50	57.50	0.00	57.50	8/6/25
Totals		344	134	1002	1,922.00	605.00	885.00	775.00	2,272.00	6,459.00	1,803.00	4,545.00	86.34	6,434.34	24.66	6,435.09	

Lamberton Swimming Pool

Daily Deposit Tracking August 2025

Date	Day of Week	Admissions			Sales						Receipts				Cash	Bank	Deposit
		Paid	Punch Card	Season Pass	Admission	Punch Card	Season Pass	Lessons	Concessions	Total	Checks	Cash	Coins	Total	Short/Long	Deposit	Date
8/1/2025	Friday	3	0	19	14.00	0.00	0.00	0.00	32.00	46.00	0.00	45.00	1.00	46.00	0.00	46.00	8/4/25
8/2/2025	Saturday	8	0	2	48.00	0.00	0.00	0.00	31.50	79.50	15.00	63.00	1.50	79.50	0.00	79.50	8/4/25
8/3/2025	Sunday	0	0	0	0.00	0.00	0.00	0.00	0.00	0.00	0.00	0.00	0.00	0.00	0.00	0.00	
8/4/2025	Monday	9	0	15	54.00	0.00	0.00	0.00	45.00	99.00	18.00	81.00	0.00	99.00	0.00	99.00	8/6/25
8/5/2025	Tuesday	7	9	54	31.00	55.00	0.00	0.00	196.00	282.00	67.00	208.00	0.50	275.50	6.50	275.50	8/6/25
8/6/2025	Wednesday	4	0	33	24.00	0.00	0.00	0.00	30.50	54.50	0.00	54.00	0.50	54.50	0.00	54.50	8/8/25
8/7/2025	Thursday	12	5	31	63.00	0.00	0.00	0.00	64.75	127.75	10.00	116.00	0.75	126.75	1.00	126.75	8/11/25
8/8/2025	Friday	28	7	35	164.00	55.00	0.00	0.00	76.50	295.50	63.50	232.00	0.00	295.50	0.00	296.00	8/12/25
8/9/2025	Saturday	8	0	12	48.00	0.00	0.00	0.00	0.00	48.00	0.00	48.00	0.00	48.00	0.00	48.00	8/11/25
8/10/2025	Sunday	1	7	10	6.00	55.00	0.00	0.00	30.00	91.00	0.00	91.00	0.00	91.00	0.00	91.00	8/11/25
8/11/2025	Monday	9	3	45	48.00	0.00	0.00	0.00	56.50	104.50	12.00	89.00	3.50	104.50	0.00	104.50	8/12/25
8/12/2025	Tuesday	81	0	4	406.00	0.00	0.00	0.00	268.25	674.25	25.00	648.00	1.75	674.75	-0.50	674.75	8/13/25
8/13/2025	Wednesday	44	7	3	18.00	0.00	0.00	0.00	33.50	51.50	0.00	51.00	0.50	51.50	0.00	51.50	8/13/25
8/14/2025	Thursday	3	3	11	18.00	0.00	0.00	0.00	9.50	27.50	0.00	26.00	1.50	27.50	0.00	27.50	8/18/25
8/15/2025	Friday	5	7	28	26.00	55.00	0.00	0.00	58.50	139.50	55.00	84.00	0.50	139.50	0.00	139.50	8/18/25
8/16/2025	Saturday	7	9	17	42.00	0.00	0.00	0.00	31.50	73.50	0.00	73.00	0.50	73.50	0.00	73.50	8/18/25
8/17/2025	Sunday	0	0	9	0.00	0.00	0.00	0.00	2.50	2.50	0.00	2.00	0.50	2.50	0.00	2.50	8/18/25
8/18/2025	Monday	4	0	12	22.00	0.00	0.00	0.00	11.50	33.50	0.00	33.00	0.00	33.00	0.50	33.00	8/19/25
8/19/2025	Tuesday	14	1	26	76.00	0.00	0.00	0.00	24.75	100.75	0.00	93.00	7.25	100.25	0.50	100.25	8/21/25
8/20/2025	Wednesday	8	0	29	43.00	0.00	0.00	0.00	38.00	81.00	0.00	81.00	0.00	81.00	0.00	81.00	8/25/25
8/21/2025	Thursday	15	9	73	78.00	0.00	0.00	0.00	68.50	146.50	12.00	136.00	0.50	148.50	-2.00	148.50	8/22/25
8/22/2025	Friday	7	5	27	32.00	0.00	0.00	0.00	45.00	77.00	0.00	77.00	0.00	77.00	0.00	77.00	8/25/25
8/23/2025	Saturday	3	0	8	18.00	0.00	0.00	0.00	10.00	28.00	0.00	28.00	0.00	28.00	0.00	28.00	8/27/25
8/24/2025	Sunday	0	0	8	0.00	0.00	0.00	0.00	7.50	7.50	0.00	7.00	0.30	7.30	0.20	7.30	8/27/25
Totals		280	72	511	1,279.00	220.00	0.00	0.00	1,171.75	2,670.75	277.50	2,366.00	21.05	2,664.55	6.20	2,665.05	

2025 Summary

Admissions		
Paid	Punch Card	Season Pass
928	347	2556

Days Open		
June	July	August
27	30	24



CITY OF LAMBERTON

09/03/25 9:09 AM

Page 1

Revenue/Expenditure
Audit Monthly Summary

Audit 2025 January to 2025 August

Fund 100 General Fund

Revenue				Budget	Encumbered	Total	Balance
R 100-34720	Swimming Pool Fees			\$16,000.00	\$0.00	\$15,745.00	\$255.00
Begin				Debit	Credit	Ending	Difference
Transactions	2025	4	April	\$0.00	\$240.00	(\$240.00)	(\$240.00)
Transactions	2025	5	May	\$0.00	\$870.00	(\$1,110.00)	(\$870.00)
Transactions	2025	6	June	\$0.00	\$9,788.00	(\$10,898.00)	(\$9,788.00)
Transactions	2025	7	July	\$0.00	\$3,336.00	(\$14,234.00)	(\$3,336.00)
Transactions	2025	8	August	\$0.00	\$1,511.00	(\$15,745.00)	(\$1,511.00)
Control Act	100-25300	Unreser	Total	R 100-34720 Swimming Pool Fees	\$0.00	\$15,745.00	(\$15,745.00)
In Balance				Total	\$15,745.00		
R 100-34725	Swimming Pool Lessons			\$8,000.00	\$0.00	\$9,561.50	-\$1,561.50
Begin				Debit	Credit	Ending	Difference
Transactions	2025	4	April	\$0.00	\$5,430.00	(\$5,430.00)	(\$5,430.00)
Transactions	2025	5	May	\$0.00	\$1,895.00	(\$7,325.00)	(\$1,895.00)
Transactions	2025	6	June	\$0.00	\$1,210.00	(\$8,535.00)	(\$1,210.00)
Transactions	2025	7	July	\$0.00	\$1,026.50	(\$9,561.50)	(\$1,026.50)
Transactions	2025	8	August	\$0.00	\$0.00	(\$9,561.50)	\$0.00
Control Act	100-25300	Unreser	Total	R 100-34725 Swimming Pool Lessons	\$0.00	\$9,561.50	(\$9,561.50)
In Balance				Total	\$9,561.50		
R 100-34740	Concessions			\$4,800.00	\$0.00	\$6,423.00	-\$1,623.00
Begin				Debit	Credit	Ending	Difference
Transactions	2025	6	June	\$0.00	\$2,990.00	(\$2,990.00)	(\$2,990.00)
Transactions	2025	7	July	\$72.25	\$2,256.00	(\$5,173.75)	(\$2,183.75)
Transactions	2025	8	August	\$0.00	\$1,249.25	(\$6,423.00)	(\$1,249.25)
Control Act	100-25300	Unreser	Total	R 100-34740 Concessions	\$72.25	\$6,495.25	(\$6,423.00)
In Balance				Total	\$6,423.00		
Total	Revenue			\$72.25	\$31,801.75	(\$31,729.50)	
	Fund	100		\$72.25	\$31,801.75	(\$31,729.50)	



CITY OF LAMBERTON

09/03/25 9:15 AM

Page 1

Revenue/Expenditure
Audit Monthly Summary

Audit 2025 January to 2025 August

Fund 100 General Fund

Expenditure				Budget	Encumbered	Total	Balance
E 100-45124-103 PT Wages				\$32,000.00	\$0.00	\$29,122.49	\$2,877.51
Begin				Debit	Credit	Ending	Difference
Transactions	2025	5	May	\$494.00	\$0.00	\$494.00	\$494.00
Transactions	2025	6	June	\$5,147.05	\$0.00	\$5,641.05	\$5,147.05
Transactions	2025	7	July	\$12,417.39	\$0.00	\$18,058.44	\$12,417.39
Transactions	2025	8	August	\$11,064.05	\$0.00	\$29,122.49	\$11,064.05
Control Act	100-25300 Unreser	Total	E 100-45124-103 PT Wages	\$29,122.49	\$0.00	\$29,122.49	
In Balance Total				\$29,122.49			
E 100-45124-122 Employer FICA Contributions				\$2,100.00	\$0.00	\$1,805.61	\$294.39
Begin				Debit	Credit	Ending	Difference
Transactions	2025	5	May	\$30.62	\$0.00	\$30.62	\$30.62
Transactions	2025	6	June	\$319.13	\$0.00	\$349.75	\$319.13
Transactions	2025	7	July	\$769.90	\$0.00	\$1,119.65	\$769.90
Transactions	2025	8	August	\$685.96	\$0.00	\$1,805.61	\$685.96
Control Act	100-25300 Unreser	Total	E 100-45124-122 Employer FICA Contributions	\$1,805.61	\$0.00	\$1,805.61	
In Balance Total				\$1,805.61			
E 100-45124-126 Employer Medicare				\$500.00	\$0.00	\$422.28	\$77.72
Begin				Debit	Credit	Ending	Difference
Transactions	2025	5	May	\$7.16	\$0.00	\$7.16	\$7.16
Transactions	2025	6	June	\$74.66	\$0.00	\$81.82	\$74.66
Transactions	2025	7	July	\$180.03	\$0.00	\$261.85	\$180.03
Transactions	2025	8	August	\$160.43	\$0.00	\$422.28	\$160.43
Control Act	100-25300 Unreser	Total	E 100-45124-126 Employer Medicare	\$422.28	\$0.00	\$422.28	
In Balance Total				\$422.28			
E 100-45124-151 Workers Comp Ins				\$1,800.00	\$0.00	\$1,060.50	\$739.50
Begin				Debit	Credit	Ending	Difference
Transactions	2025	2	February	\$994.27	\$0.00	\$994.27	\$994.27
Transactions	2025	6	June	\$66.23	\$0.00	\$1,060.50	\$66.23
Control Act	100-25300 Unreser	Total	E 100-45124-151 Workers Comp Ins	\$1,060.50	\$0.00	\$1,060.50	
In Balance Total				\$1,060.50			
E 100-45124-210 Operating Supplies & Postage				\$6,500.00	\$0.00	\$6,641.88	-\$141.88
Begin				Debit	Credit	Ending	Difference
Transactions	2025	1	January	\$82.87	\$0.00	\$82.87	\$82.87
Transactions	2025	2	February	\$107.86	\$0.00	\$190.73	\$107.86
Transactions	2025	3	March	\$261.24	\$0.00	\$451.97	\$261.24
Transactions	2025	4	April	\$300.71	\$0.00	\$752.68	\$300.71
Transactions	2025	5	May	\$1,431.40	\$0.00	\$2,184.08	\$1,431.40
Transactions	2025	6	June	\$4,538.60	\$913.25	\$5,809.43	\$3,625.35
Transactions	2025	7	July	\$1,523.83	\$1,179.01	\$6,154.25	\$344.82



CITY OF LAMBERTON

09/03/25 9:15 AM

Page 2

Revenue/Expenditure
Audit Monthly Summary

Audit 2025 January to 2025 August

E 100-45124-210	Operating Supplies & Postage	\$6,500.00	\$0.00	\$6,641.88	-	\$141.88
		Begin	Debit	Credit	Ending	Difference
Transactions	2025 8 August		\$806.52	\$318.89	\$6,641.88	\$487.63
Control Act	100-25300 Unreser	Total	\$9,053.03	\$2,411.15	\$6,641.88	
		E 100-45124-210 Operating Supplies & Postage				
		In Balance Total	\$6,641.88			
E 100-45124-221	Rep & Maint/Supplies	\$1,000.00	\$0.00	\$2,368.62	-	\$1,368.62
		Begin	Debit	Credit	Ending	Difference
Transactions	2025 6 June		\$913.25	\$0.00	\$913.25	\$913.25
Transactions	2025 7 July		\$1,179.01	\$0.00	\$2,092.26	\$1,179.01
Transactions	2025 8 August		\$276.36	\$0.00	\$2,368.62	\$276.36
Control Act	100-25300 Unreser	Total	\$2,368.62	\$0.00	\$2,368.62	
		In Balance Total	\$2,368.62			
E 100-45124-250	Merchandise for Resale	\$2,750.00	\$0.00	\$3,072.21	-	\$322.21
		Begin	Debit	Credit	Ending	Difference
Transactions	2025 4 April		\$127.98	\$127.98	\$0.00	\$0.00
Transactions	2025 6 June		\$795.51	\$0.00	\$795.51	\$795.51
Transactions	2025 7 July		\$1,318.92	\$0.00	\$2,114.43	\$1,318.92
Transactions	2025 8 August		\$957.78	\$0.00	\$3,072.21	\$957.78
Control Act	100-25300 Unreser	Total	\$3,200.19	\$127.98	\$3,072.21	
		In Balance Total	\$3,072.21			
E 100-45124-305	Other Contractual Services	\$300.00	\$0.00	\$341.53	-	\$41.53
		Begin	Debit	Credit	Ending	Difference
Transactions	2025 5 May		\$61.53	\$0.00	\$61.53	\$61.53
Transactions	2025 7 July		\$280.00	\$0.00	\$341.53	\$280.00
Control Act	100-25300 Unreser	Total	\$341.53	\$0.00	\$341.53	
		In Balance Total	\$341.53			
E 100-45124-315	Travel Conference Schools Trng	\$3,000.00	\$0.00	\$1,950.00	\$1,050.00	
		Begin	Debit	Credit	Ending	Difference
Transactions	2025 2 February		\$300.00	\$0.00	\$300.00	\$300.00
Transactions	2025 8 August		\$1,650.00	\$0.00	\$1,950.00	\$1,650.00
Control Act	100-25300 Unreser	Total	\$1,950.00	\$0.00	\$1,950.00	
		In Balance Total	\$1,950.00			
E 100-45124-381	Utilities	\$22,000.00	\$0.00	\$5,244.11	\$16,755.89	
		Begin	Debit	Credit	Ending	Difference
Transactions	2025 1 January		\$213.01	\$0.00	\$213.01	\$213.01
Transactions	2025 2 February		\$215.14	\$0.00	\$428.15	\$215.14
Transactions	2025 3 March		\$215.02	\$0.00	\$643.17	\$215.02



CITY OF LAMBERTON

09/03/25 9:15 AM

Page 3

Revenue/Expenditure
Audit Monthly Summary

Audit 2025 January to 2025 August

E 100-45124-381 Utilities \$22,000.00 \$0.00 \$5,244.11 \$16,755.89

		Begin	Debit	Credit	Ending	Difference
Transactions	2025 4 April		\$214.06	\$0.00	\$857.23	\$214.06
Transactions	2025 5 May		\$214.46	\$0.00	\$1,071.69	\$214.46
Transactions	2025 6 June		\$420.91	\$0.00	\$1,492.60	\$420.91
Transactions	2025 7 July		\$1,989.62	\$0.00	\$3,482.22	\$1,989.62
Transactions	2025 8 August		\$1,761.89	\$0.00	\$5,244.11	\$1,761.89
Control Act	100-25300 Unreser	Total	E 100-45124-381 Utilities	\$5,244.11	\$0.00	\$5,244.11
		In Balance	Total	\$5,244.11		

E 100-45124-445 Licenses & Taxes \$2,500.00 \$0.00 \$1,583.35 \$916.65

		Begin	Debit	Credit	Ending	Difference
Transactions	2025 1 January		\$0.00	\$0.00	\$0.00	\$0.00
Transactions	2025 2 February		\$0.00	\$0.00	\$0.00	\$0.00
Transactions	2025 3 March		\$102.15	\$0.00	\$102.15	\$102.15
Transactions	2025 4 April		\$45.00	\$0.00	\$147.15	\$45.00
Transactions	2025 5 May		\$17.26	\$0.00	\$164.41	\$17.26
Transactions	2025 6 June		\$64.16	\$0.00	\$228.57	\$64.16
Transactions	2025 7 July		\$942.37	\$0.00	\$1,170.94	\$942.37
Transactions	2025 8 August		\$412.41	\$0.00	\$1,583.35	\$412.41
Control Act	100-25300 Unreser	Total	E 100-45124-445 Licenses & Taxes	\$1,583.35	\$0.00	\$1,583.35
		In Balance	Total	\$1,583.35		

E 100-45124-510 Equip & Improvements \$5,000.00 \$0.00 \$2,199.00 \$2,801.00

		Begin	Debit	Credit	Ending	Difference
Transactions	2025 7 July		\$2,199.00	\$0.00	\$2,199.00	\$2,199.00
Control Act	100-25300 Unreser	Total	E 100-45124-510 Equip & Improvements	\$2,199.00	\$0.00	\$2,199.00
		In Balance	Total	\$2,199.00		

Total	Expenditure	\$58,350.71	\$2,539.13	\$55,811.58
Fund	100	\$58,350.71	\$2,539.13	\$55,811.58



Redwood Electric Cooperative

60 Pine Street • Clements, Minnesota 56224-5000
(507) 692-2214 • FAX (507) 692-2211



August 2025

Dear Member,

We are writing to inform you of an important update regarding electricity rates within our cooperative. On August 1, 2015, you became a member of Redwood Electric Cooperative as part of the acquisition of Alliant Energy's territory. As we reach the ten-year anniversary of the sale, Redwood Electric Cooperative will be implementing the final stage of merging the rates, which was approved by the terms of the sale.

As part of our ongoing efforts to ensure fairness, efficiency, and operational consistency, we will be merging the rate structure of the acquired territory with our legacy rates. This integration will take effect beginning with the October 2025 bill.

What This Means:

- General demand rate of \$50/month and \$.09/kwh and \$9/kW demand will transition to the city single phase general service rate of \$30/month and \$.122/kwh and no demand charge
- Location 56-20-063 *Fire Hall / City Office*

The harmonized rate helps streamline operations, ensures equitable treatment of all members, and strengthens our ability to invest in reliability and future improvements.

If you have any questions or would like to discuss how this change might impact your household or business, please don't hesitate to contact us at 888-251-5100 between 7 AM and 3:30 PM.

Thank you for your continued trust in Redwood Electric Cooperative. We are proud to serve you and grateful to be growing together as one unified community.

Redwood Electric Cooperative

*This will be the same for
Kuhar
Amb / Police
Comm. Center*



CITY OF LAMBERTON

09/08/25 5:11 PM

Page 4

***Check Detail Register©**

September 2025

Check #	Check Date	Vendor Name	Amount	Invoice	Comment
47196	09/08/25	TRACY AMB SERVICE EDUCATION			
E 201-42153-305		Other Contractual Service	\$800.00		EMS INTERCEPTS X4: EE; EC, PS; JA
		Total	\$800.00		
47197	09/08/25	US POSTAL SERVICE			
E 100-41425-210		Operating Supplies & Post	\$106.00		BOX RENTAL ONE YEAR
		Total	\$106.00		
47198	09/08/25	BOUNDTREE MEDICAL, LLC			
E 201-42153-210		Operating Supplies & Post	\$98.79	85900692	EMS SUPPLY
		Total	\$98.79		
47199	09/08/25	GLENS AUTO PARTS			
E 100-43120-210		Operating Supplies & Post	\$38.11	900038	STREET PARTS
		Total	\$38.11		
47200	09/08/25	LAMBERTON NEWS			
E 100-42110-210		Operating Supplies & Post	\$15.65	34134	PD COPY PAPER, POST ITS
E 100-45300-311		Other fees & Miscellaneou	\$242.25	34134	HOT IRON DAYS ADS
		Total	\$257.90		
47201	09/08/25	MAYNARDS FOOD CENTER			
E 211-45501-210		Operating Supplies & Post	\$36.89		LIB SUPPLY
E 100-41940-210		Operating Supplies & Post	\$12.62		CITY HALL SUPPLY
E 100-45124-250		Merchandise for Resale	\$12.76		POOL RESALE
E 100-45202-210		Operating Supplies & Post	\$35.65		PARK SUPPLY
E 100-42220-210		Operating Supplies & Post	\$12.62		FIRE SUPPLY
E 100-45400-210		Operating Supplies & Post	\$7.63		COMMUNITY CENTER SUPPLY
		Total	\$118.17		
47202	09/08/25	MEADOWLAND FARMERS COOP			
E 601-49400-210		Operating Supplies & Post	\$16.50	3651	WATER GLUE BOARDS
		Total	\$16.50		
47203	09/08/25	STREICHERS, INC.			
E 100-42110-112		Clothing Allowance	\$159.99	1781784	PD UNIFORM
		Total	\$159.99		
		10100	\$19,517.72		



CITY OF LAMBERTON

09/08/25 5:11 PM

Page 5

***Check Detail Register©**

September 2025

Check #	Check Date	Vendor Name	Amount	Invoice	Comment
---------	------------	-------------	--------	---------	---------

Fund Summary

10100 Checking

100 General Fund	\$11,321.60
201 Ambulance	\$2,979.49
207 EDA	\$10.65
211 Library	\$853.76
601 Water	\$3,093.85
602 Sewer	\$1,247.69
603 Garbage Collection	\$10.68
	\$19,517.72

Valerie Halter, Clerk

Date

Lydell Sik, Mayor

Date